


BEAR LAKE

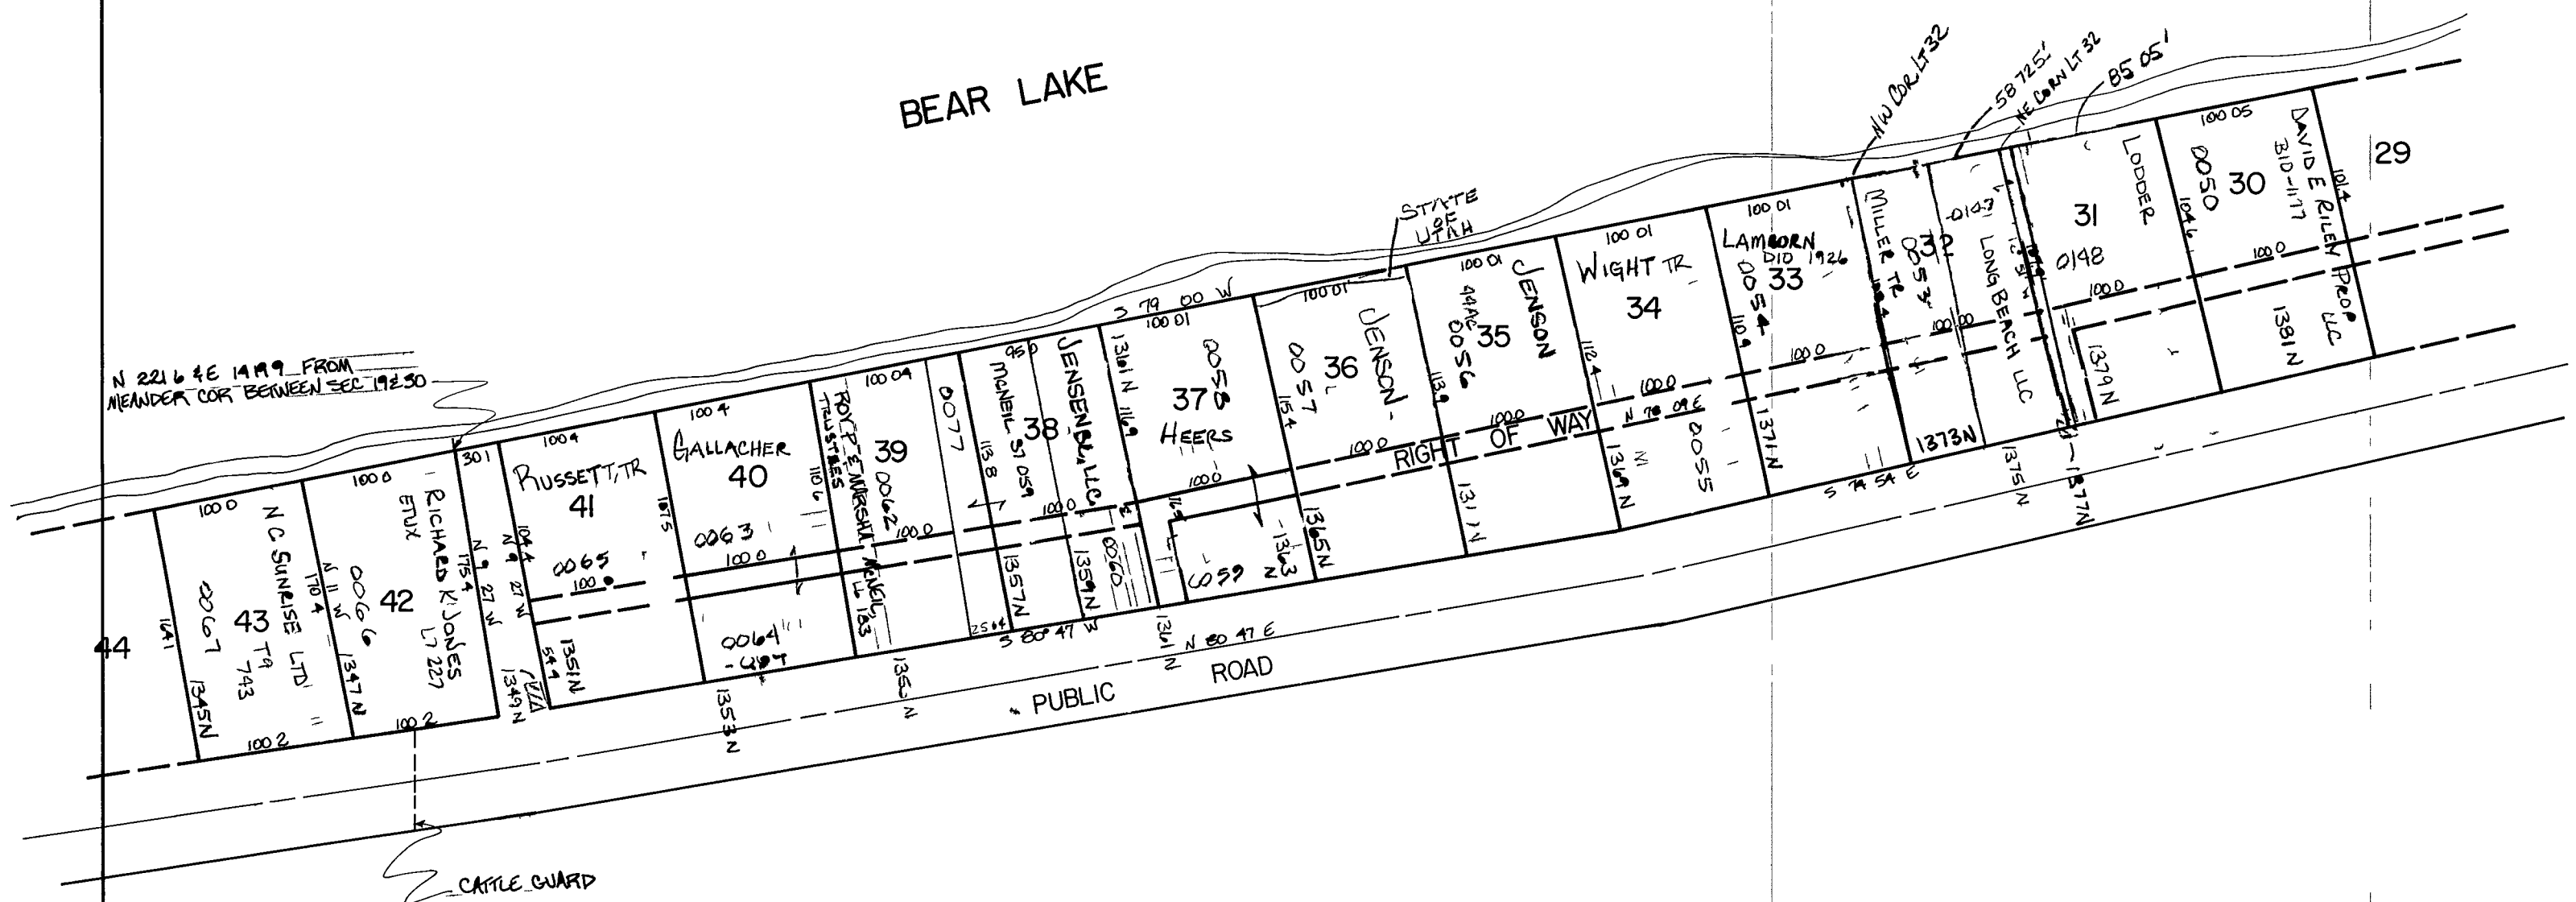

SERIAL No. 37-19-010 PARCEL

REVISIONS			SIDDOWAY	SUBDIVISION	Section <u>19.20</u> T <u>13N</u> R <u>6E</u>		book	page	
					drawn by L M	date JAN 79	scale 1" = 100'		