


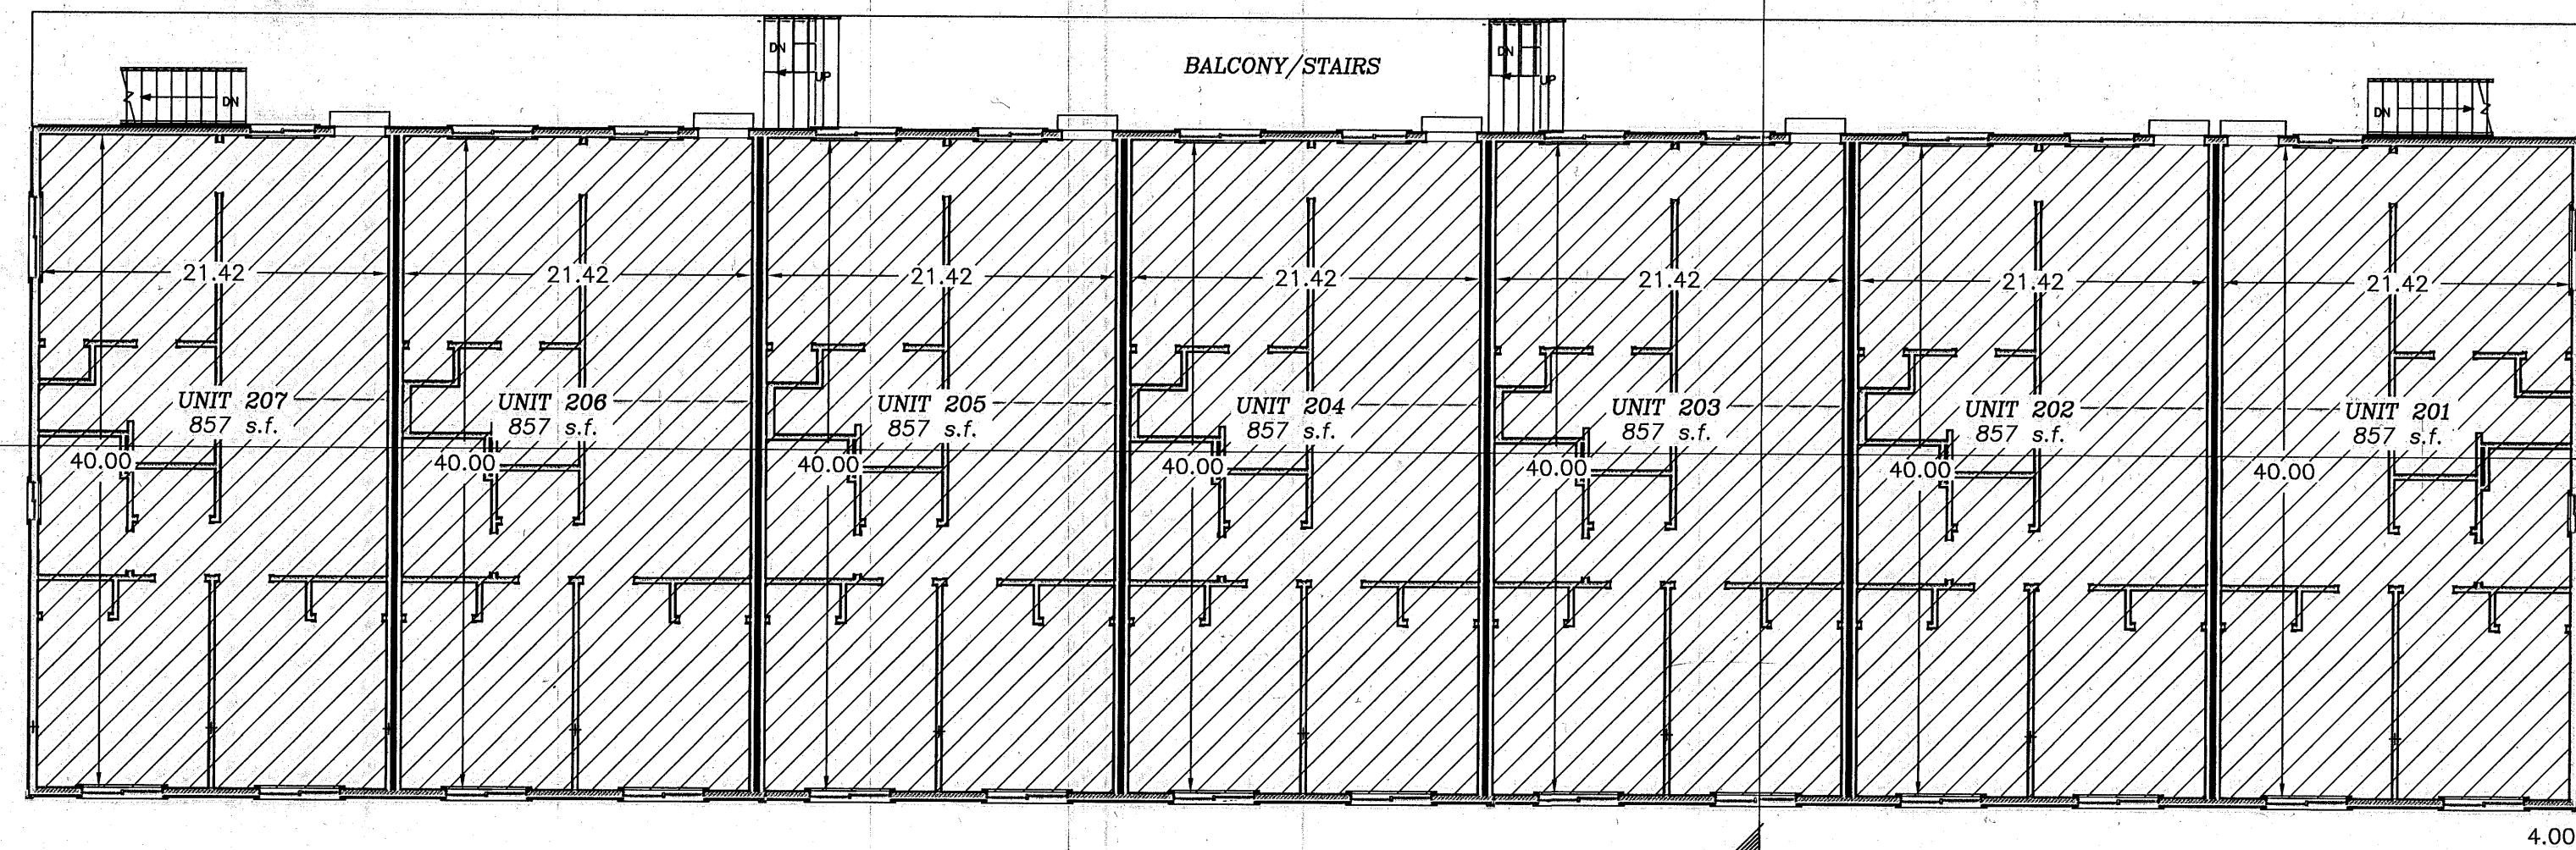


3rd FLOOR LEVEL (CONDO B)
SCALE: 1"=10'

E
2

POINT A


4.00

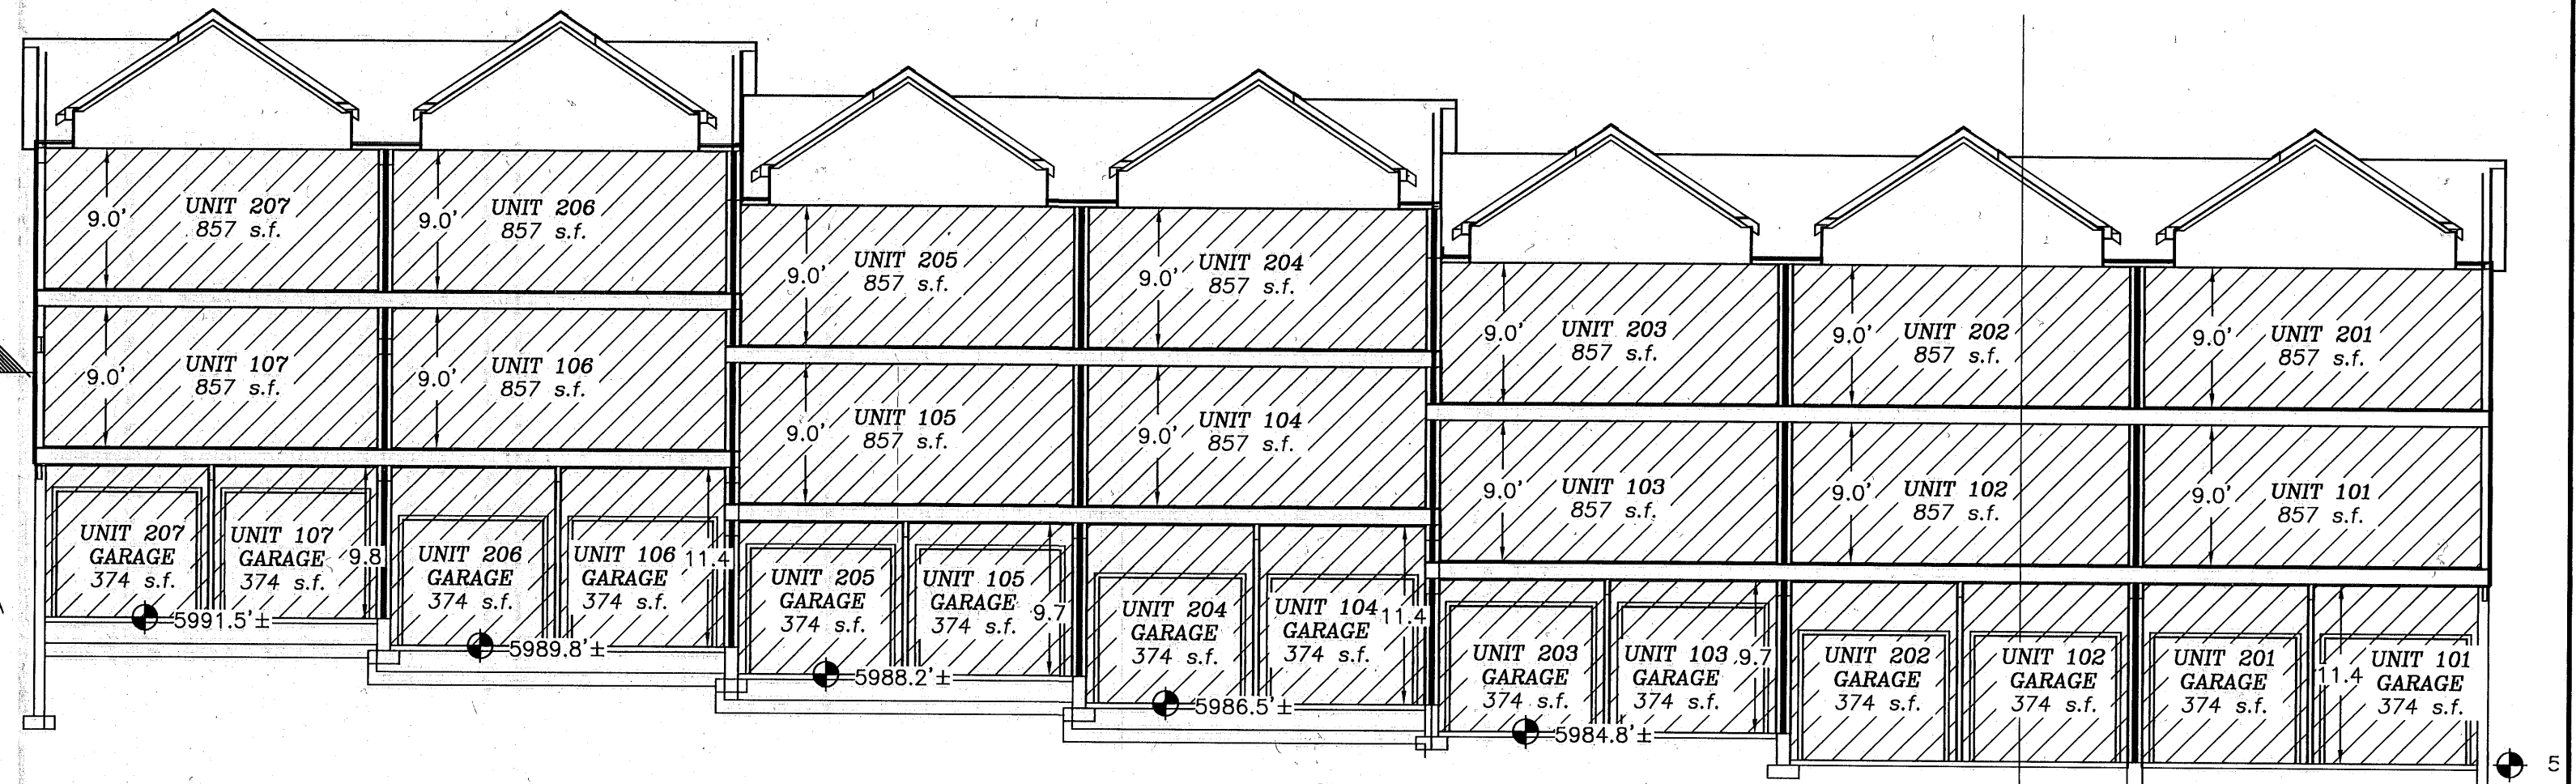

CROSS SECTION
SCALE: 1"=10'

E
2

E
2

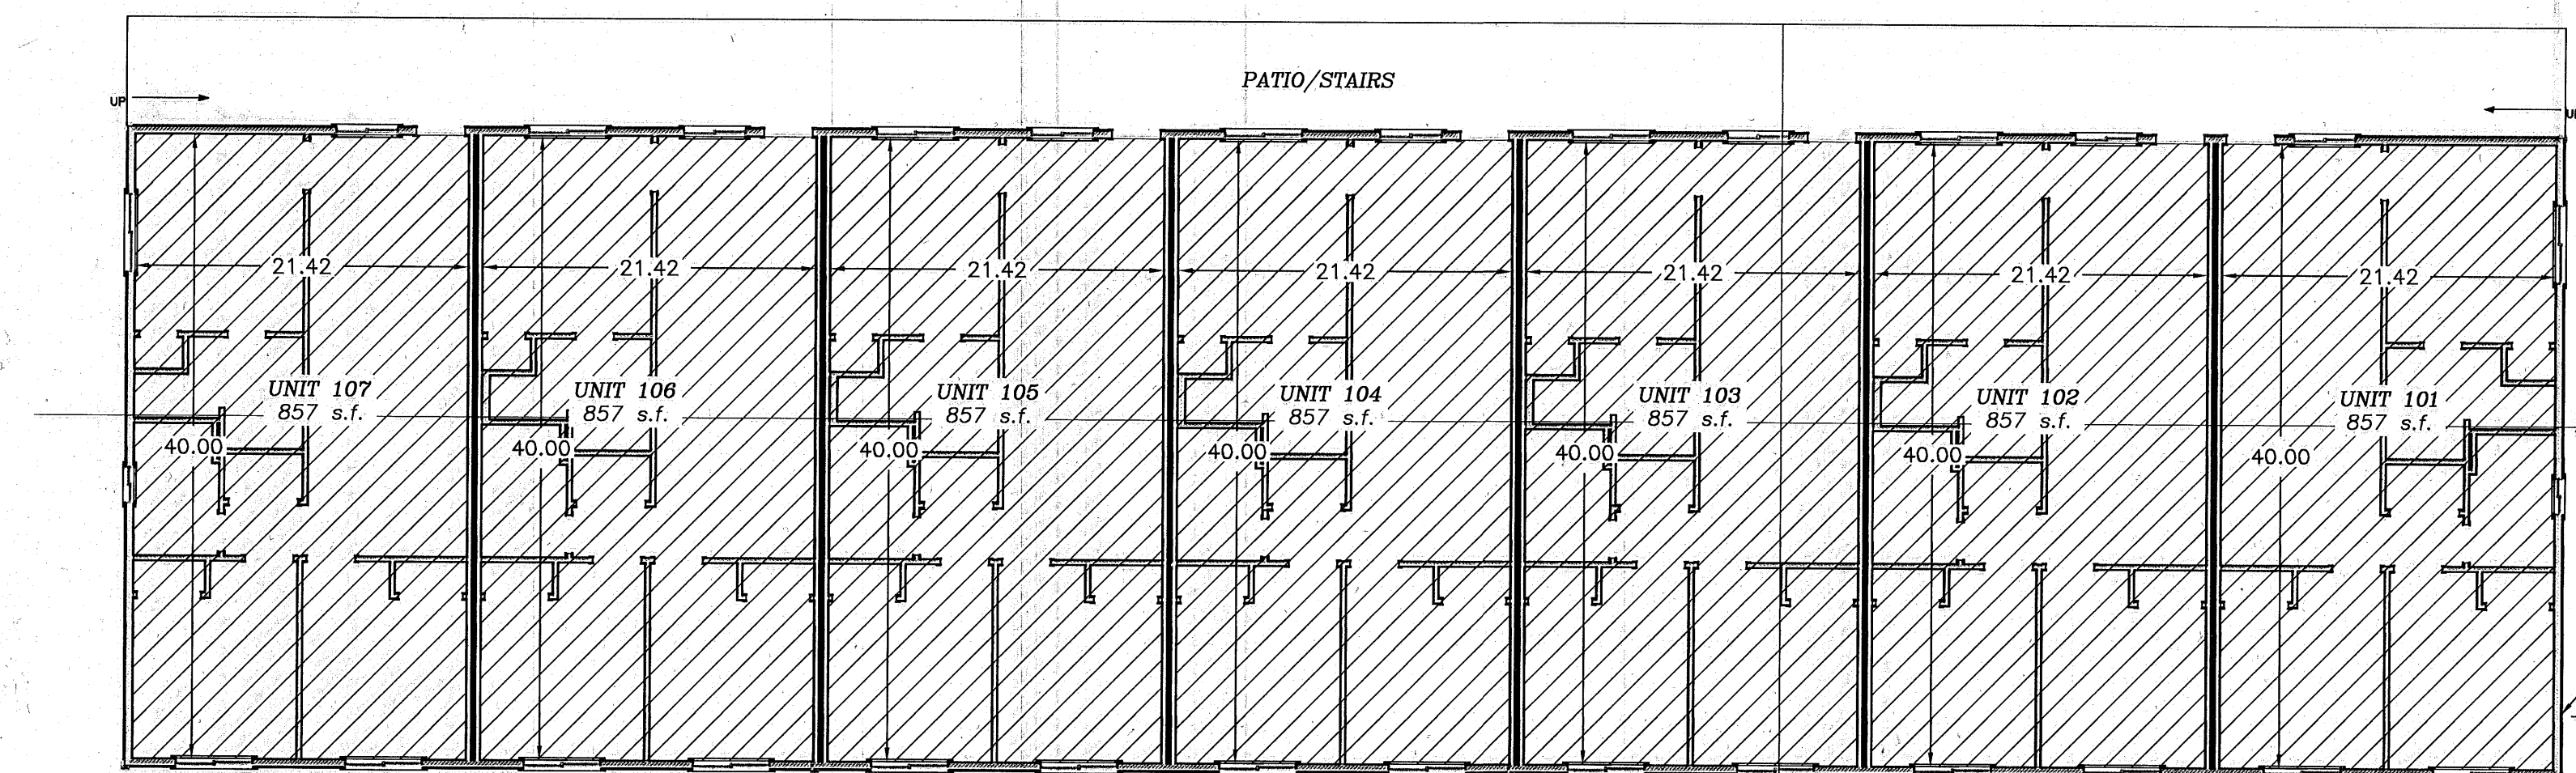


1st FLOOR LEVEL
SCALE: 1"=10'

E
2

POINT A

4.00

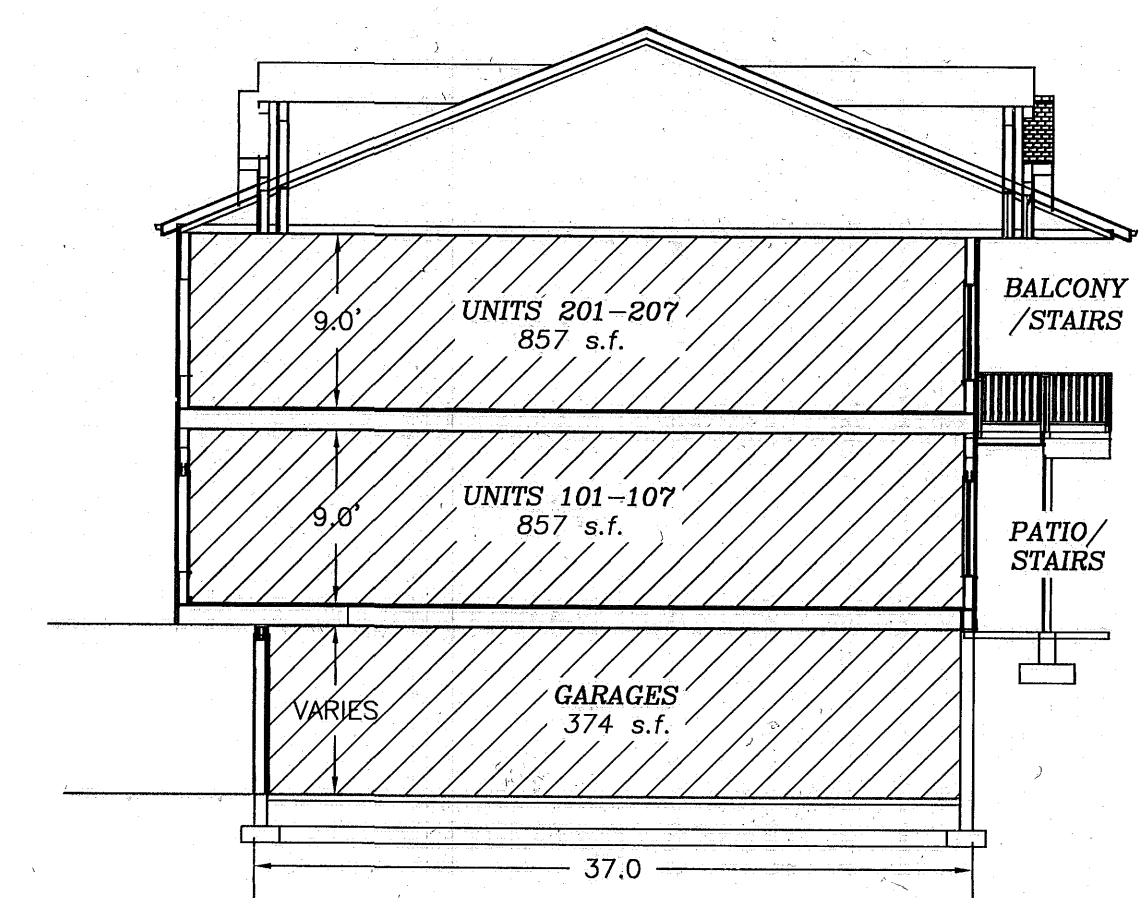


CROSS SECTION
SCALE: 1"=10'

D
2

LEGEND

BUILDING (PRIVATE/UNIT)

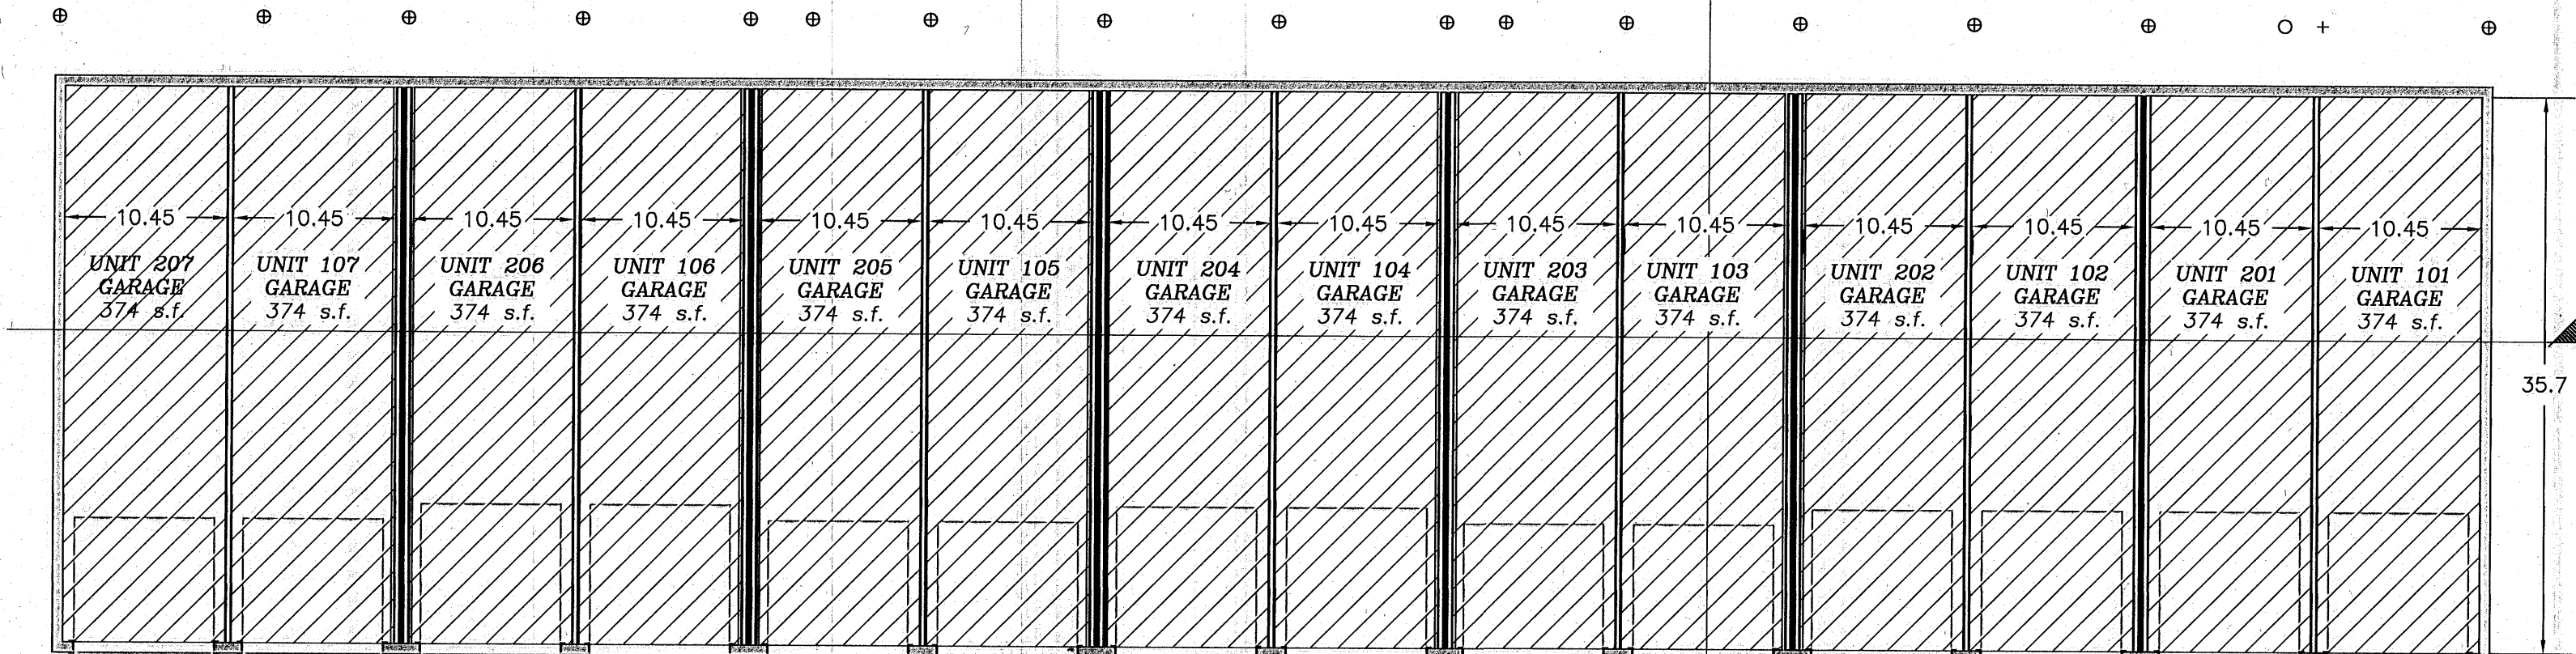

GARAGE FLOOR LEVEL
SCALE: 1"=10'

A
2

E
2

POINT A

35.7

Submitted:
Harbor View Townhomes, LLC
P.O. Box 6384
North Logan, Utah 84341
Plus Acres Properties, LLC
965 Pleasant Creek Dr.
Logan, Utah 84321

ALLIANCE CONSULTING
ENGINEERS
150 EAST 200 NORTH SUITE P
LOGAN, UTAH 84321
(435)755-5121
alliancelogan@yahoo.com

PROJECT TITLE
HARBOR VIEW CONDOMINIUMS
AN AMENDMENT OF HARBOR VIEW TOWNHOMES
PART OF THE NORTHEAST QUARTER OF SECTION 17
OF TOWNSHIP 5S, RANGE 5E, MERIDIAN
OF EAST, SALT LAKE BASIN, UTAH
GARDEN CITY, UTAH

FINAL PLAT

DATE: SEPT, 2023
DRAWING No. 2
2 of 2