


RICH COUNTY
 PART OF SEC.29,T.11N.,R.7E.,S.L.B&M.

CHURCH ST

28-29-220-Parcel

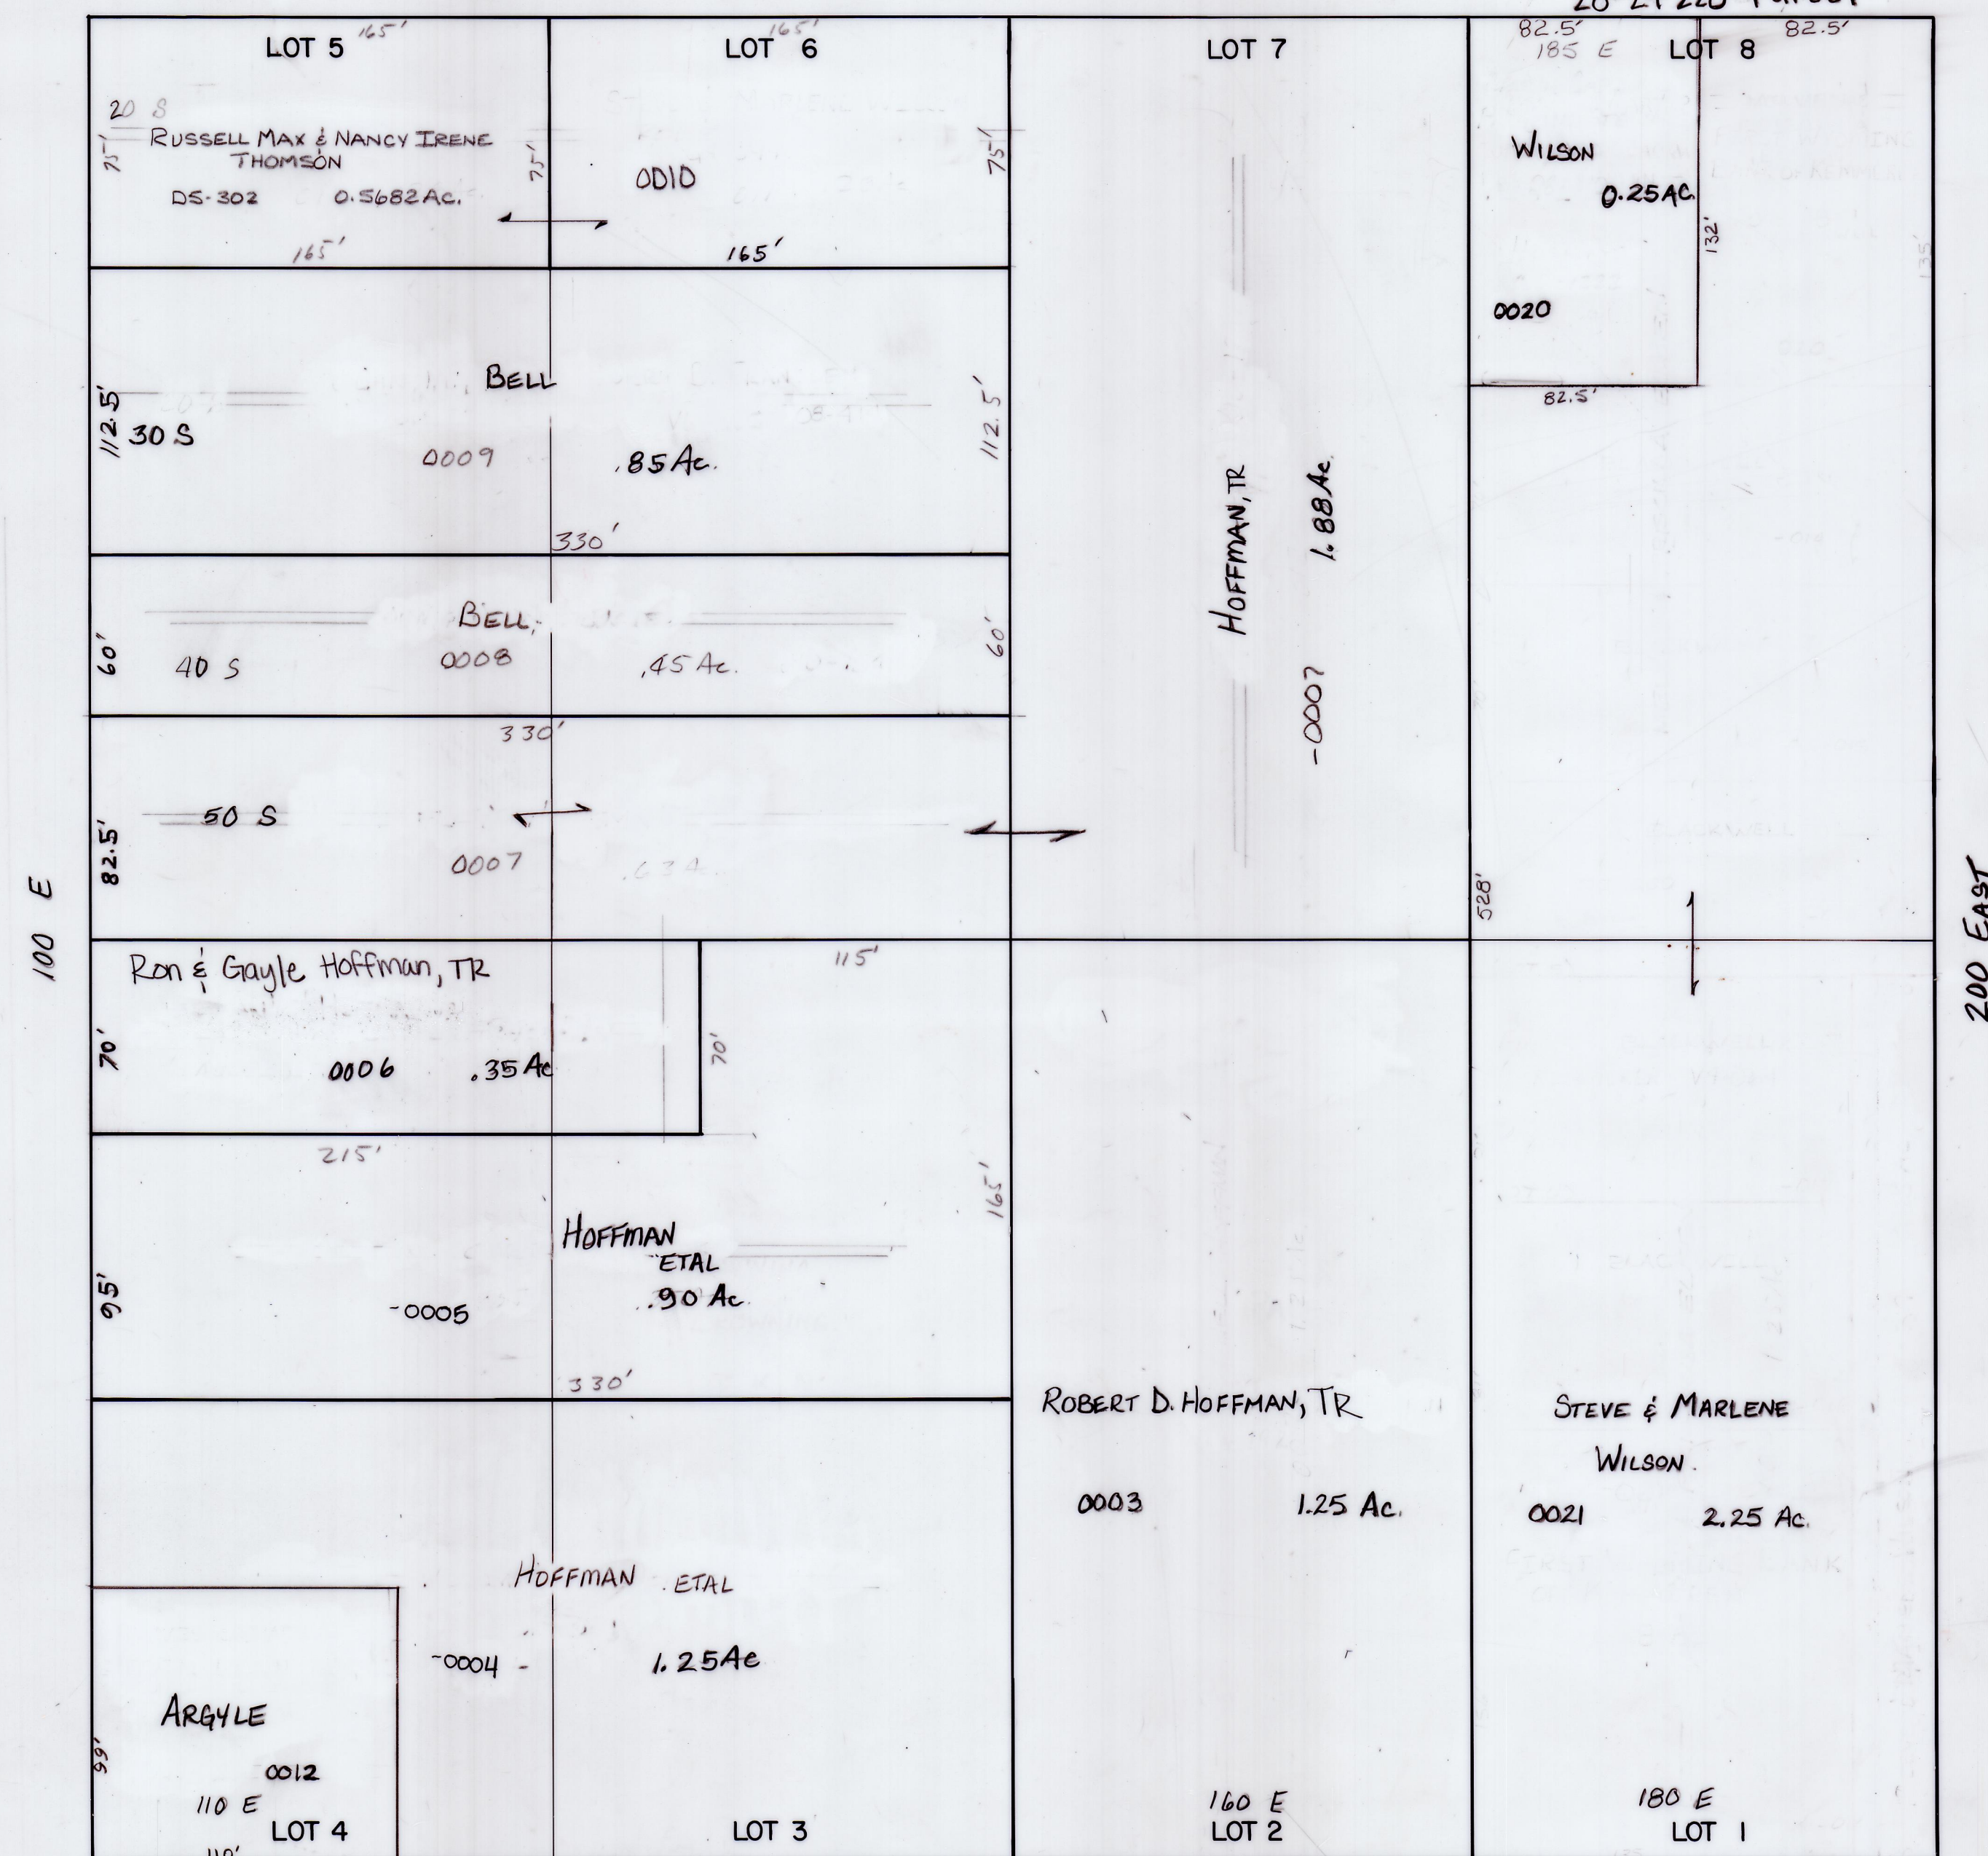

THIS PLAT IS MADE SOLELY FOR THE PURPOSE OF ASSISTING IN LOCATING THE LAND, AND THE RECORDER ASSUMES NO LIABILITY FOR VARIATIONS, IF ANY, WITH AN ACTUAL SURVEY.

REVISIONS		

RANDOLPH CITY
SURVEY BLK 22

Section 29 T. 11 N. R. 7 E

drawn by GP

date	DEC 1978
------	----------

	book	page
1		
2		
78	scale 1" = 50'
----	----------------