


RICH COUNTY  
PART OF SEC. 29, T.1 N., R.7 E., S.L.B.&M.

BLOCK 31

FOR THIS AREA SEE 'PART OF SEC. 30'

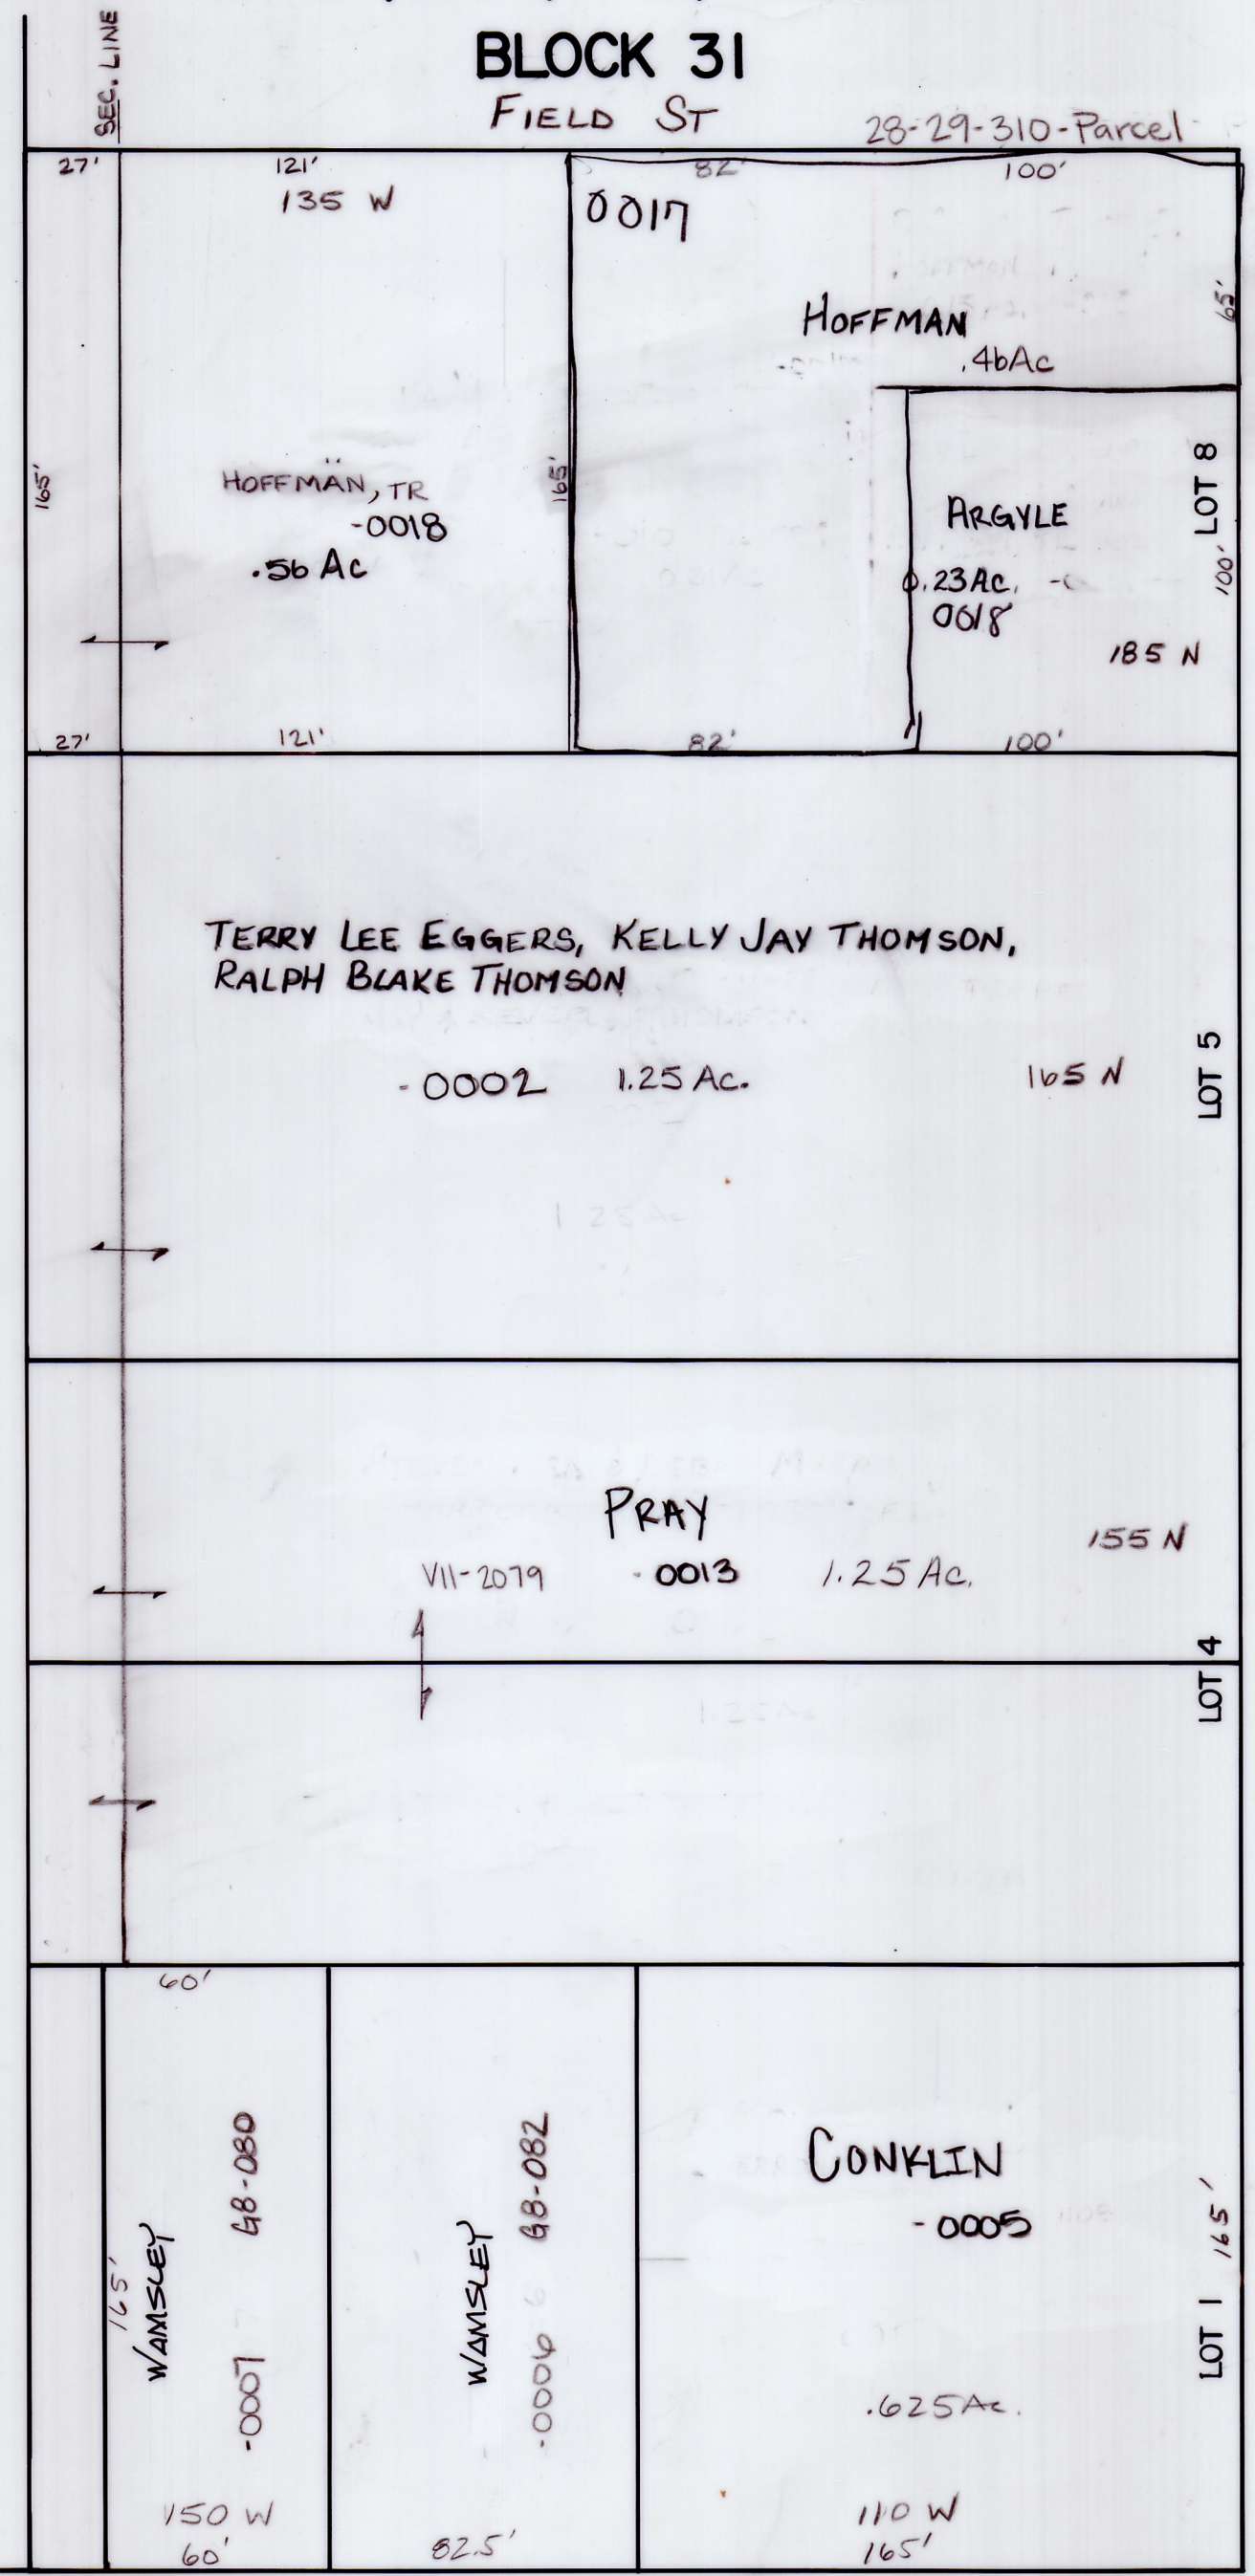

THIS PLAT IS MADE SOLELY FOR THE PURPOSE OF ASSISTING IN LOCATING THE LAND, AND THE RECORDING OFFICE ASSUMES NO LIABILITY FOR VARIATIONS, IF ANY, WITH AN ACTUAL SURVEY.

| REVISIONS |  |  |
|-----------|--|--|
|           |  |  |
|           |  |  |
|           |  |  |
|           |  |  |

RANDOLPH CITY SURVEY  
BLOCK 31

|                          |               |              |      |
|--------------------------|---------------|--------------|------|
| Section 29 T.1 N. R.7 E. |               | book         | page |
| drawn by GP              | date DEC 1978 | scale 1"=50' |      |