


RICH COUNTY  
PART OF SEC. 29, T.11N., R.7E., S.L.B.&M.  
BLOCK 32

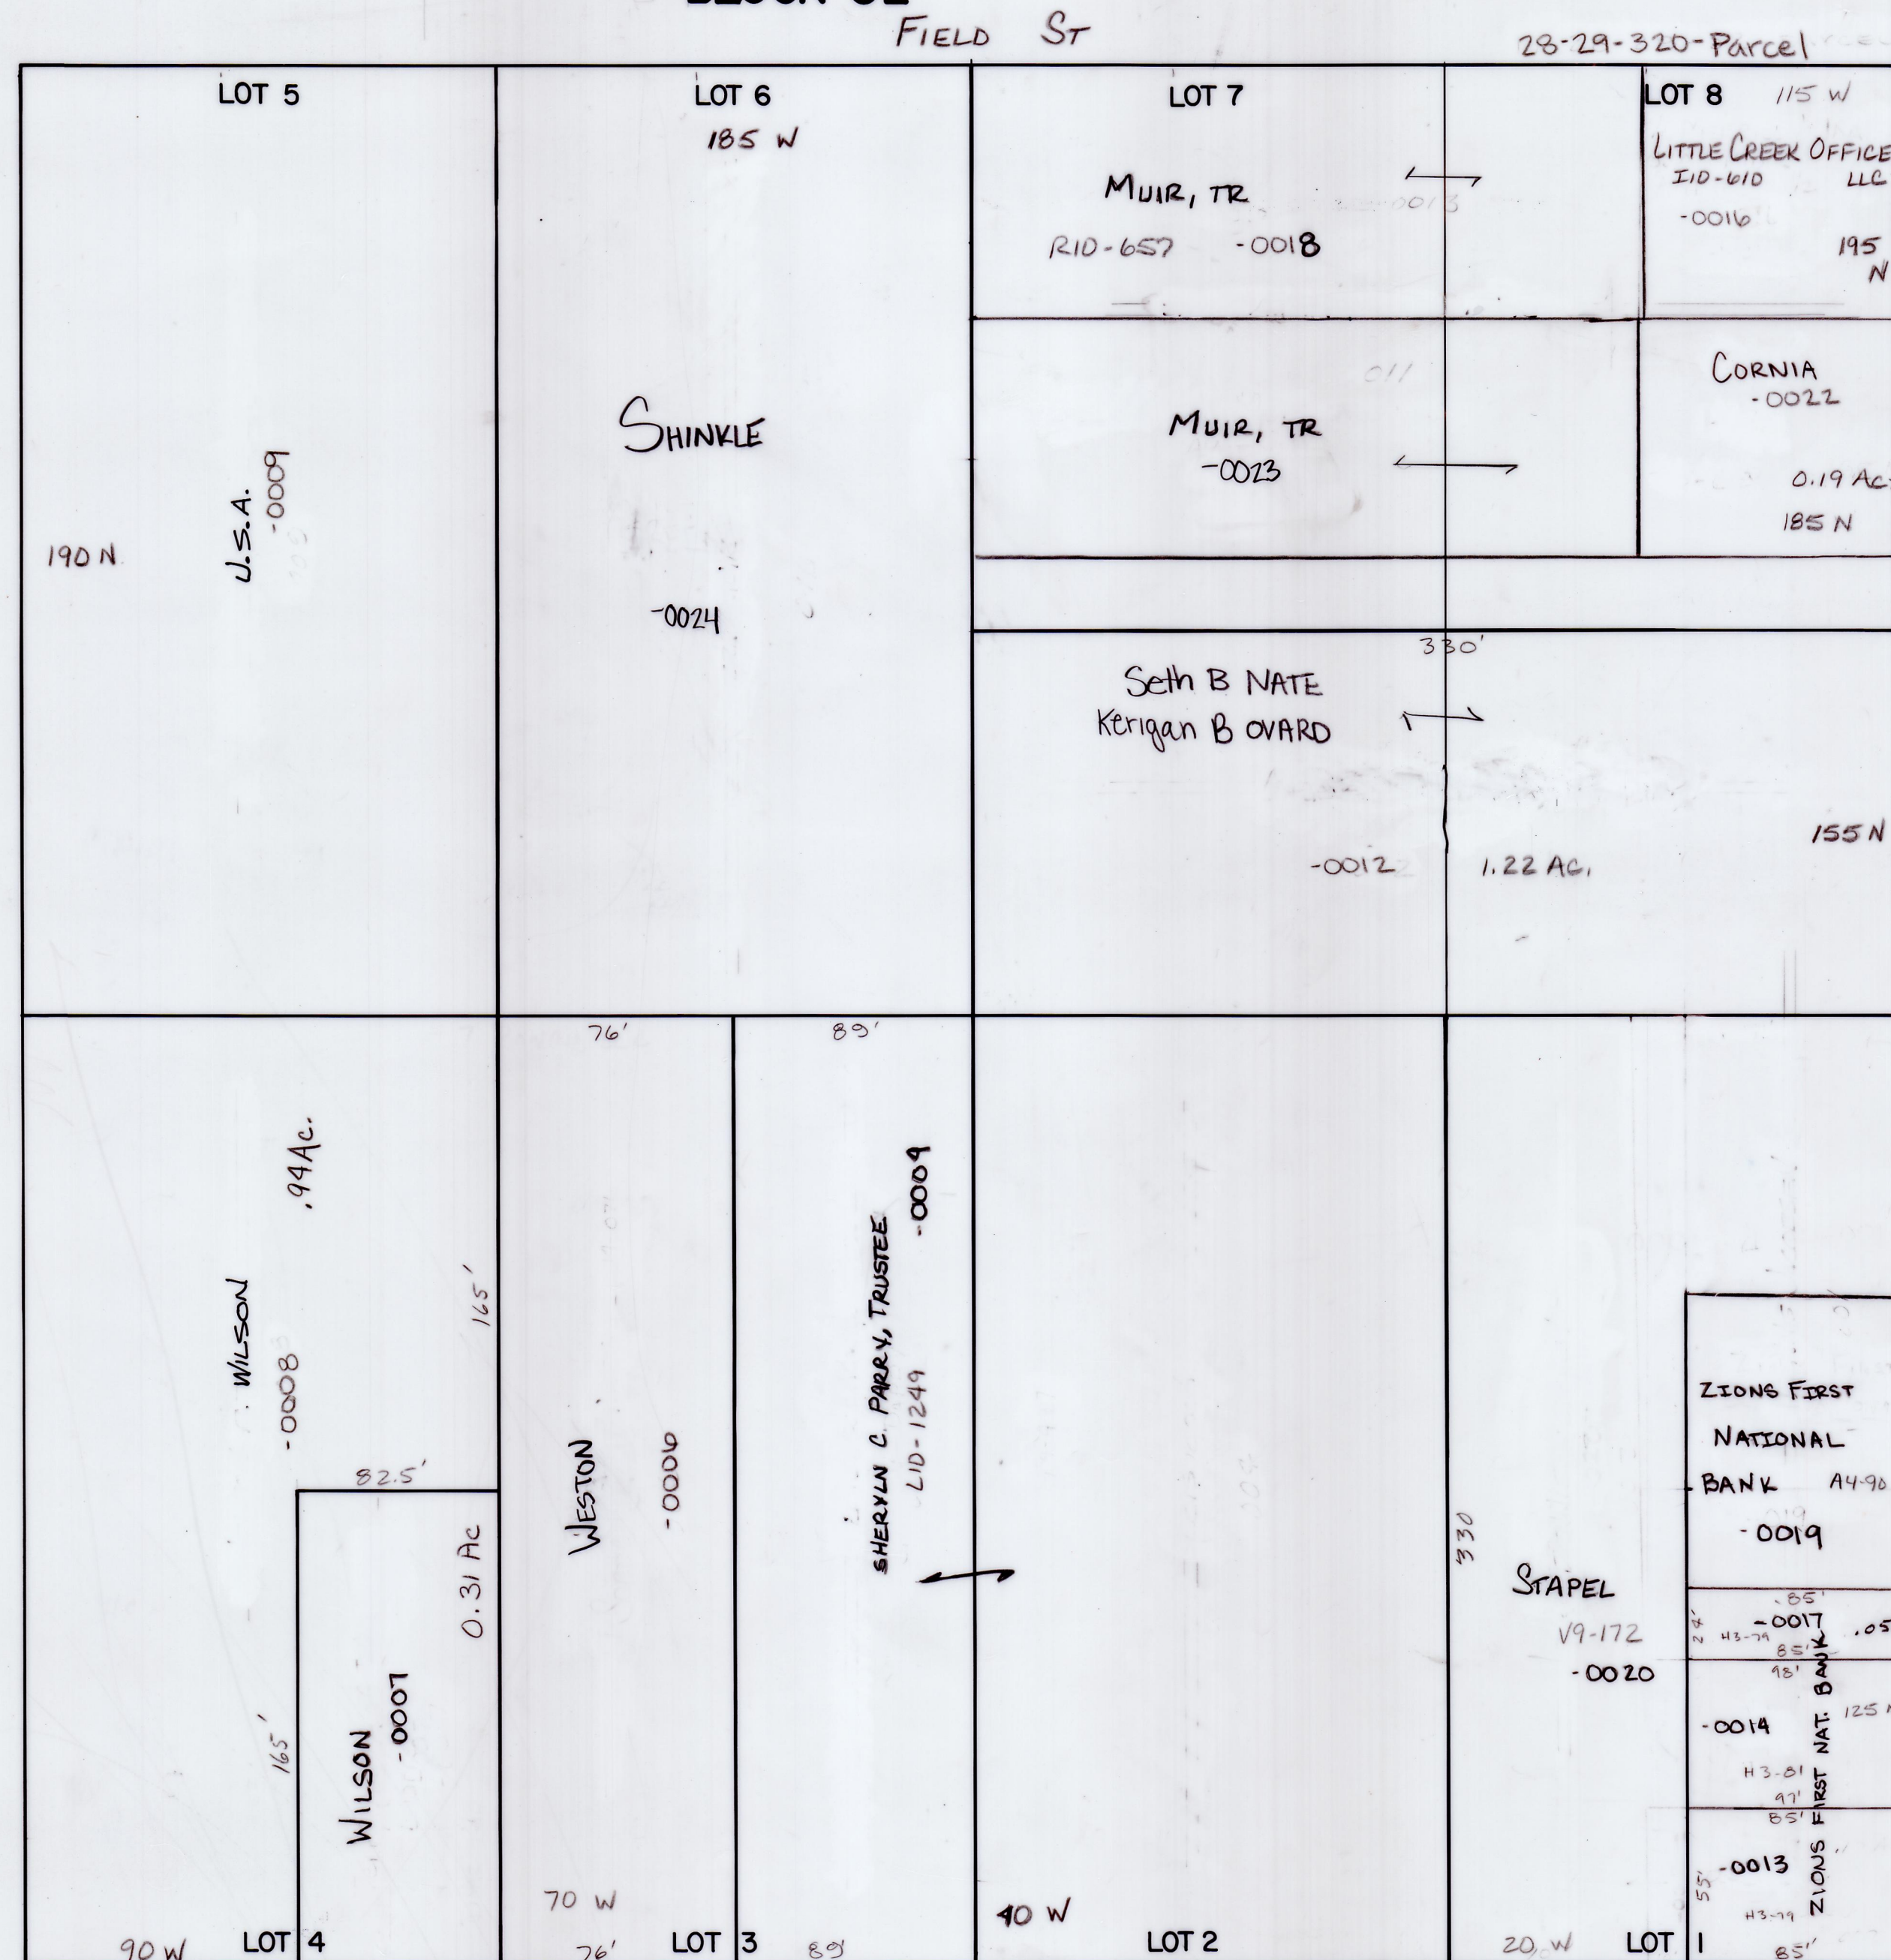

THIS PLAT IS MADE SOLELY FOR THE  
PURPOSE OF ASSISTING IN LOCATING  
THE LAND, AND THE RECORDER AS-  
SUMES NO LIABILITY FOR VARIATIONS,  
IF ANY, WITH AN ACTUAL SURVEY.

| REVISIONS |  |  |
|-----------|--|--|
|           |  |  |
|           |  |  |
|           |  |  |
|           |  |  |

RANDOLPH CITY  
SURVEY BLK 32

Section 29 T.11N. R.7E

drawn by GP date DEC 1978 scale 1" = 50'

book \_\_\_\_\_ page \_\_\_\_\_