


RICH COUNTY
SCALE 1 INCH = 200 FEET
NE 1/4 SECTION 29 T. 11 N. R. 7 E., S.L.B.&M.
RANDOLPH CITY SURVEY

NOTE:
ASSUMED NE CORNER OF
SECTION 29, T. 11 N. R. 7 E.
PROBABLY DUE TO EXCESS LAND
IN SECTION.

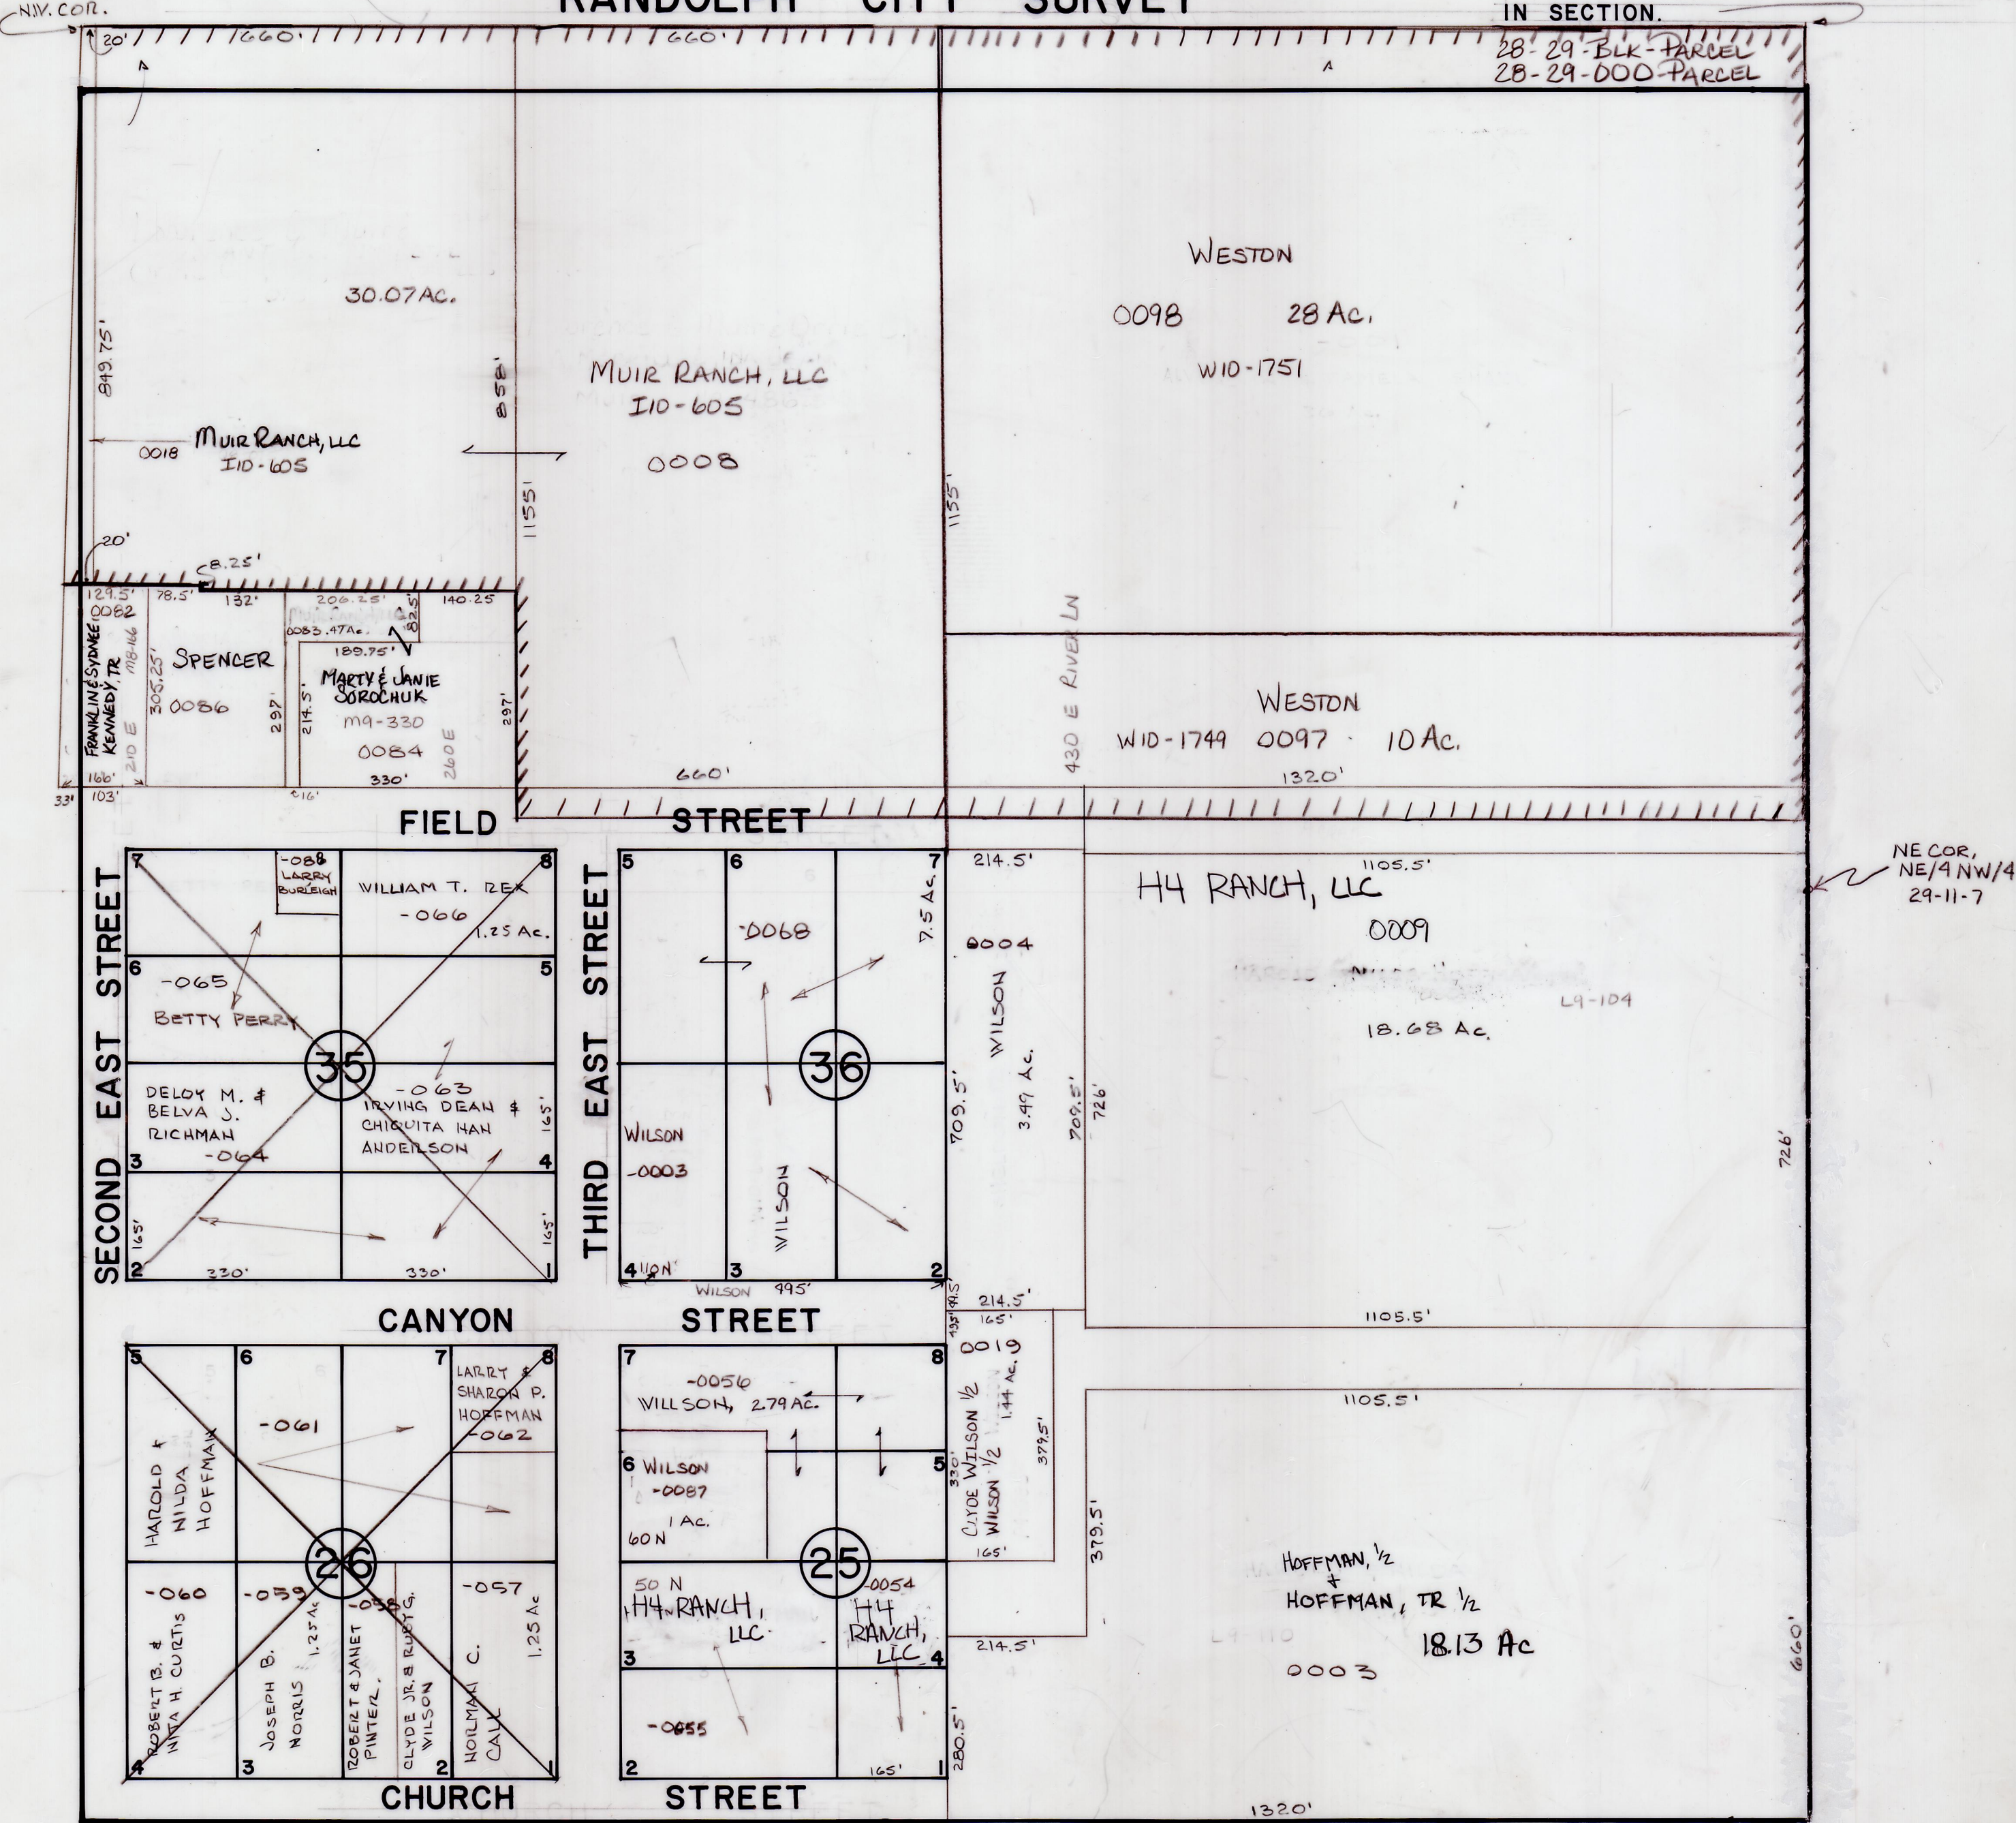

REVISIONS		

THIS PLAT IS MADE SOLELY FOR THE
PURPOSE OF ASSISTING IN LOCATING
THE LAND, AND THE RECORDER AS-
SUMES NO LIABILITY FOR VARIATIONS,
IF ANY, WITH AN ACTUAL SURVEY.

NE 1/4
Section 29 T. 11 N. R. 7 E.
drawn by B.H.U. date 3/19/81

book page
scale 1" = 200'