


RICH COUNTY

NW 1/4 SECTION 29 T. 11 N. R. 7 E., S.L.B. & M.
RANDOLPH CITY SURVEY

NOTE:
ASSUMED NW CORNER OF
SECTION 29 T. 11 N. R. 7 E.
PROBABLY DUE TO EXCESS
LAND IN SECTION

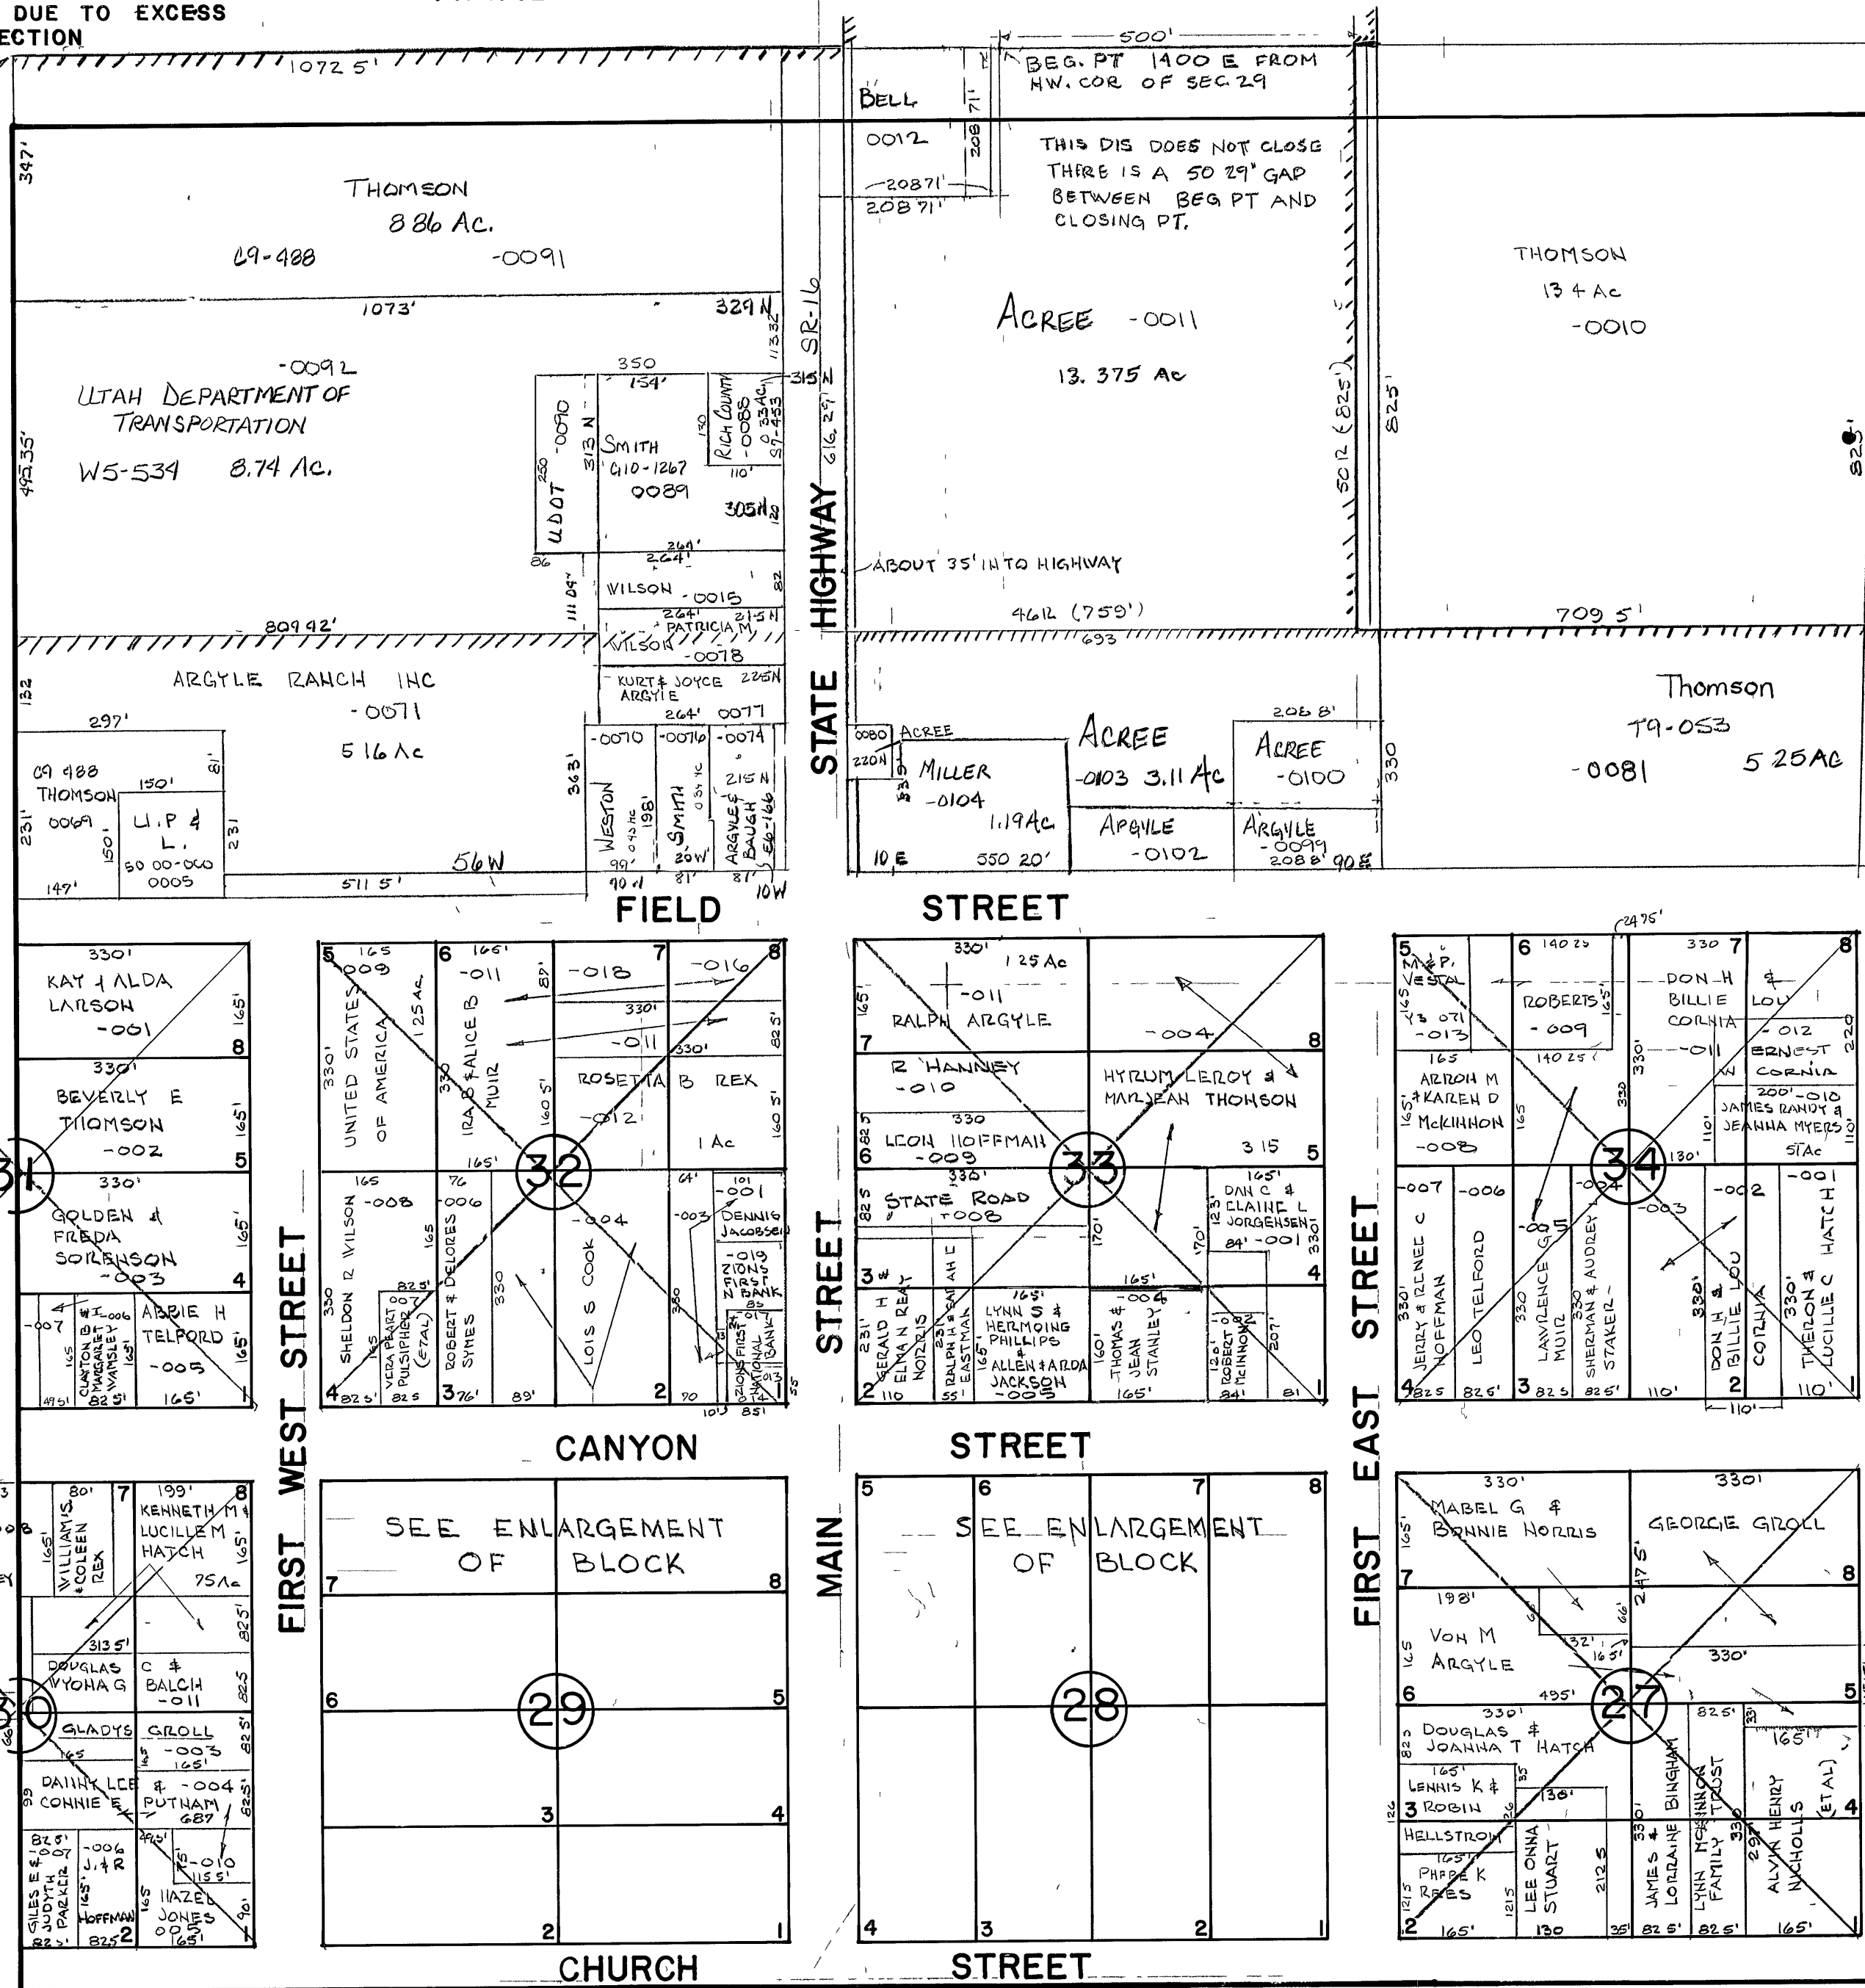

REVISIONS		

THIS PLAT IS MADE SOLELY FOR THE
PURPOSE OF ASSISTING IN LOCATING
THE LAND, AND IS NOT TO BE
RECORDED AS A DEED. THE
ASSUMES' LIABILITY FOR VARIATIONS
IF ANY, WITH THE ACTUAL SURVEY

NW 1/4
Section 29 T. 11 N. R. 7 E.

drawn by BHU date 4/24/81 scale 1" = 200'

book page