

RICH COUNTY

SE 1/4 SECTION 29 T. 11 N. R. 7 E. S. 1 B. & M.

SCALE 1 inch = 200 feet

28-29-BLK-PARCEL
28-29-000-PARCEL

CHURCH STREET


PARK STREET

POND

DUCK STREET

SECOND EAST STREET

THIRD EAST STREET

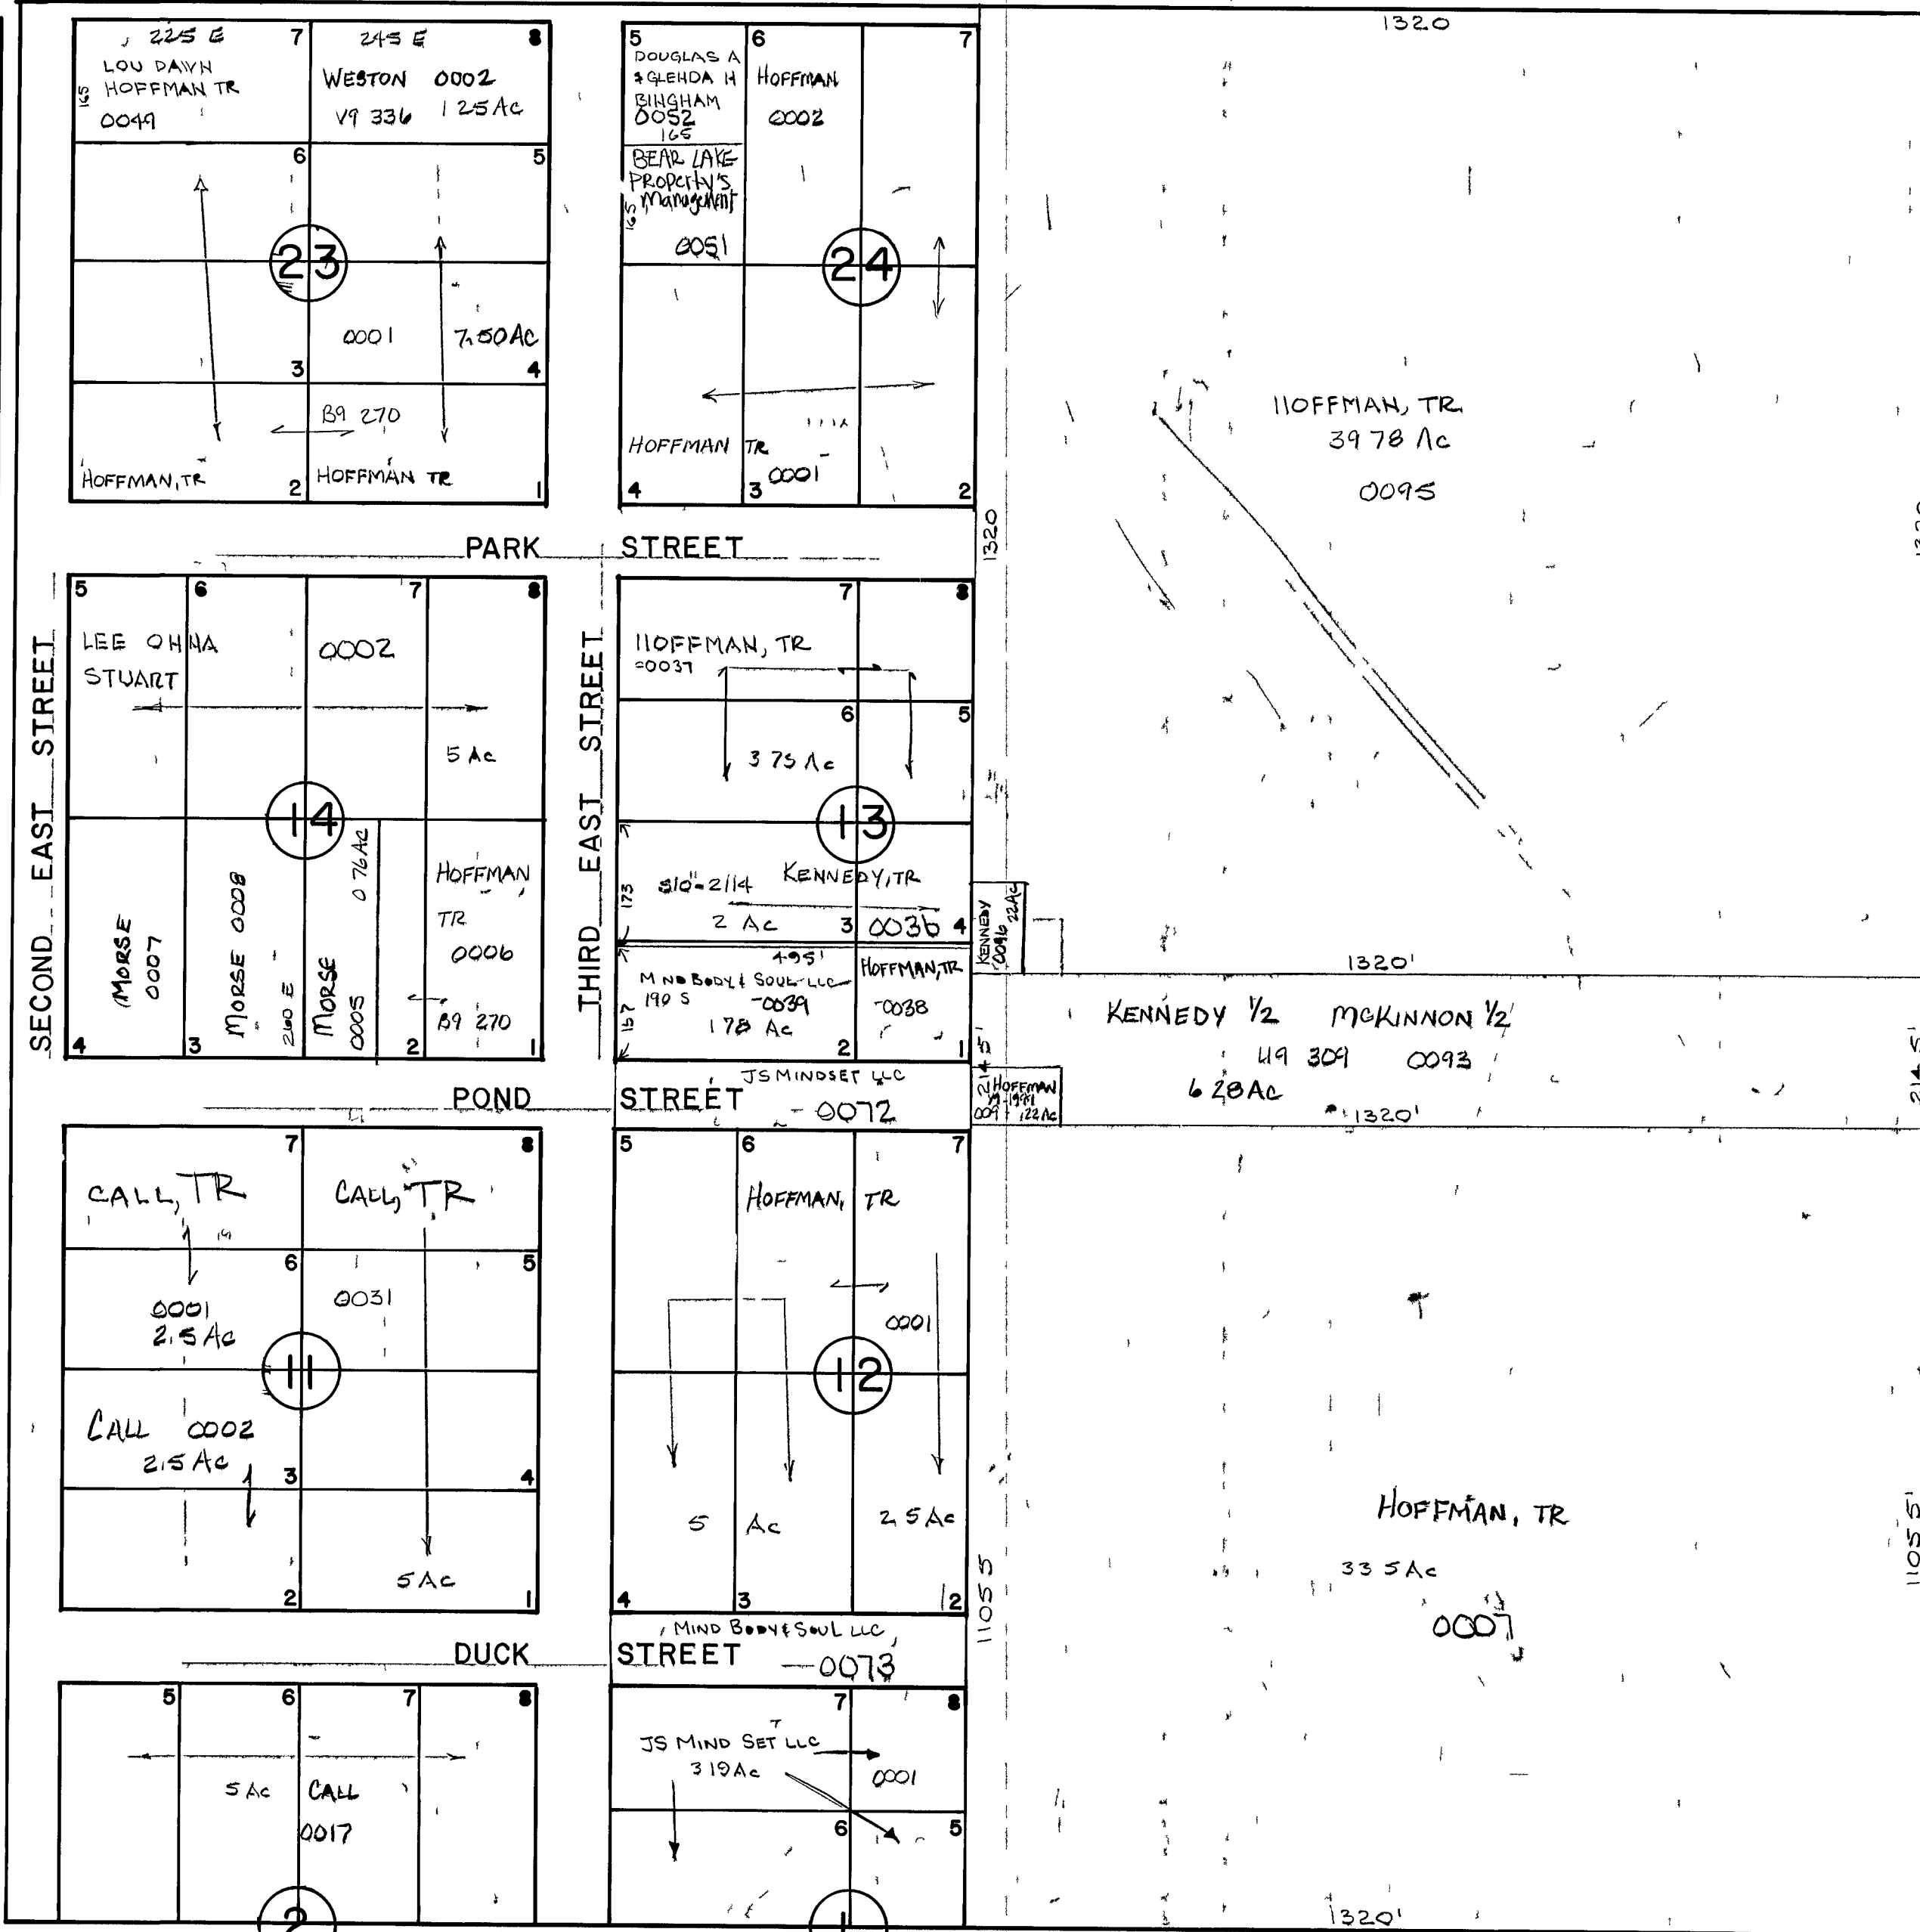

REVISIONS

NO.	DATE	DESCRIPTION
1		
2		
3		
4		
5		

THIS PLAT IS MADE SOLELY FOR THE PURPOSE OF ASSISTING IN LOCATING THE LAND AND THE RECORDER AS SUMES N. 1/4, 1/2, OR VARIATIONS, IF ANY, WITH AN ACTUAL SURVEY.

SE 1/4
Section 29 T. 11 N. R. 7 E.

drawn by BHV date 3/18/81

book page

scale 1" = 200'