


PART OF SEC 30, T11N, R7E, S1B&M.

RICH COUNTY

PLAT NO _____

BOOK _____ PAGE _____

FOR THIS AREA SEE SECTION 30

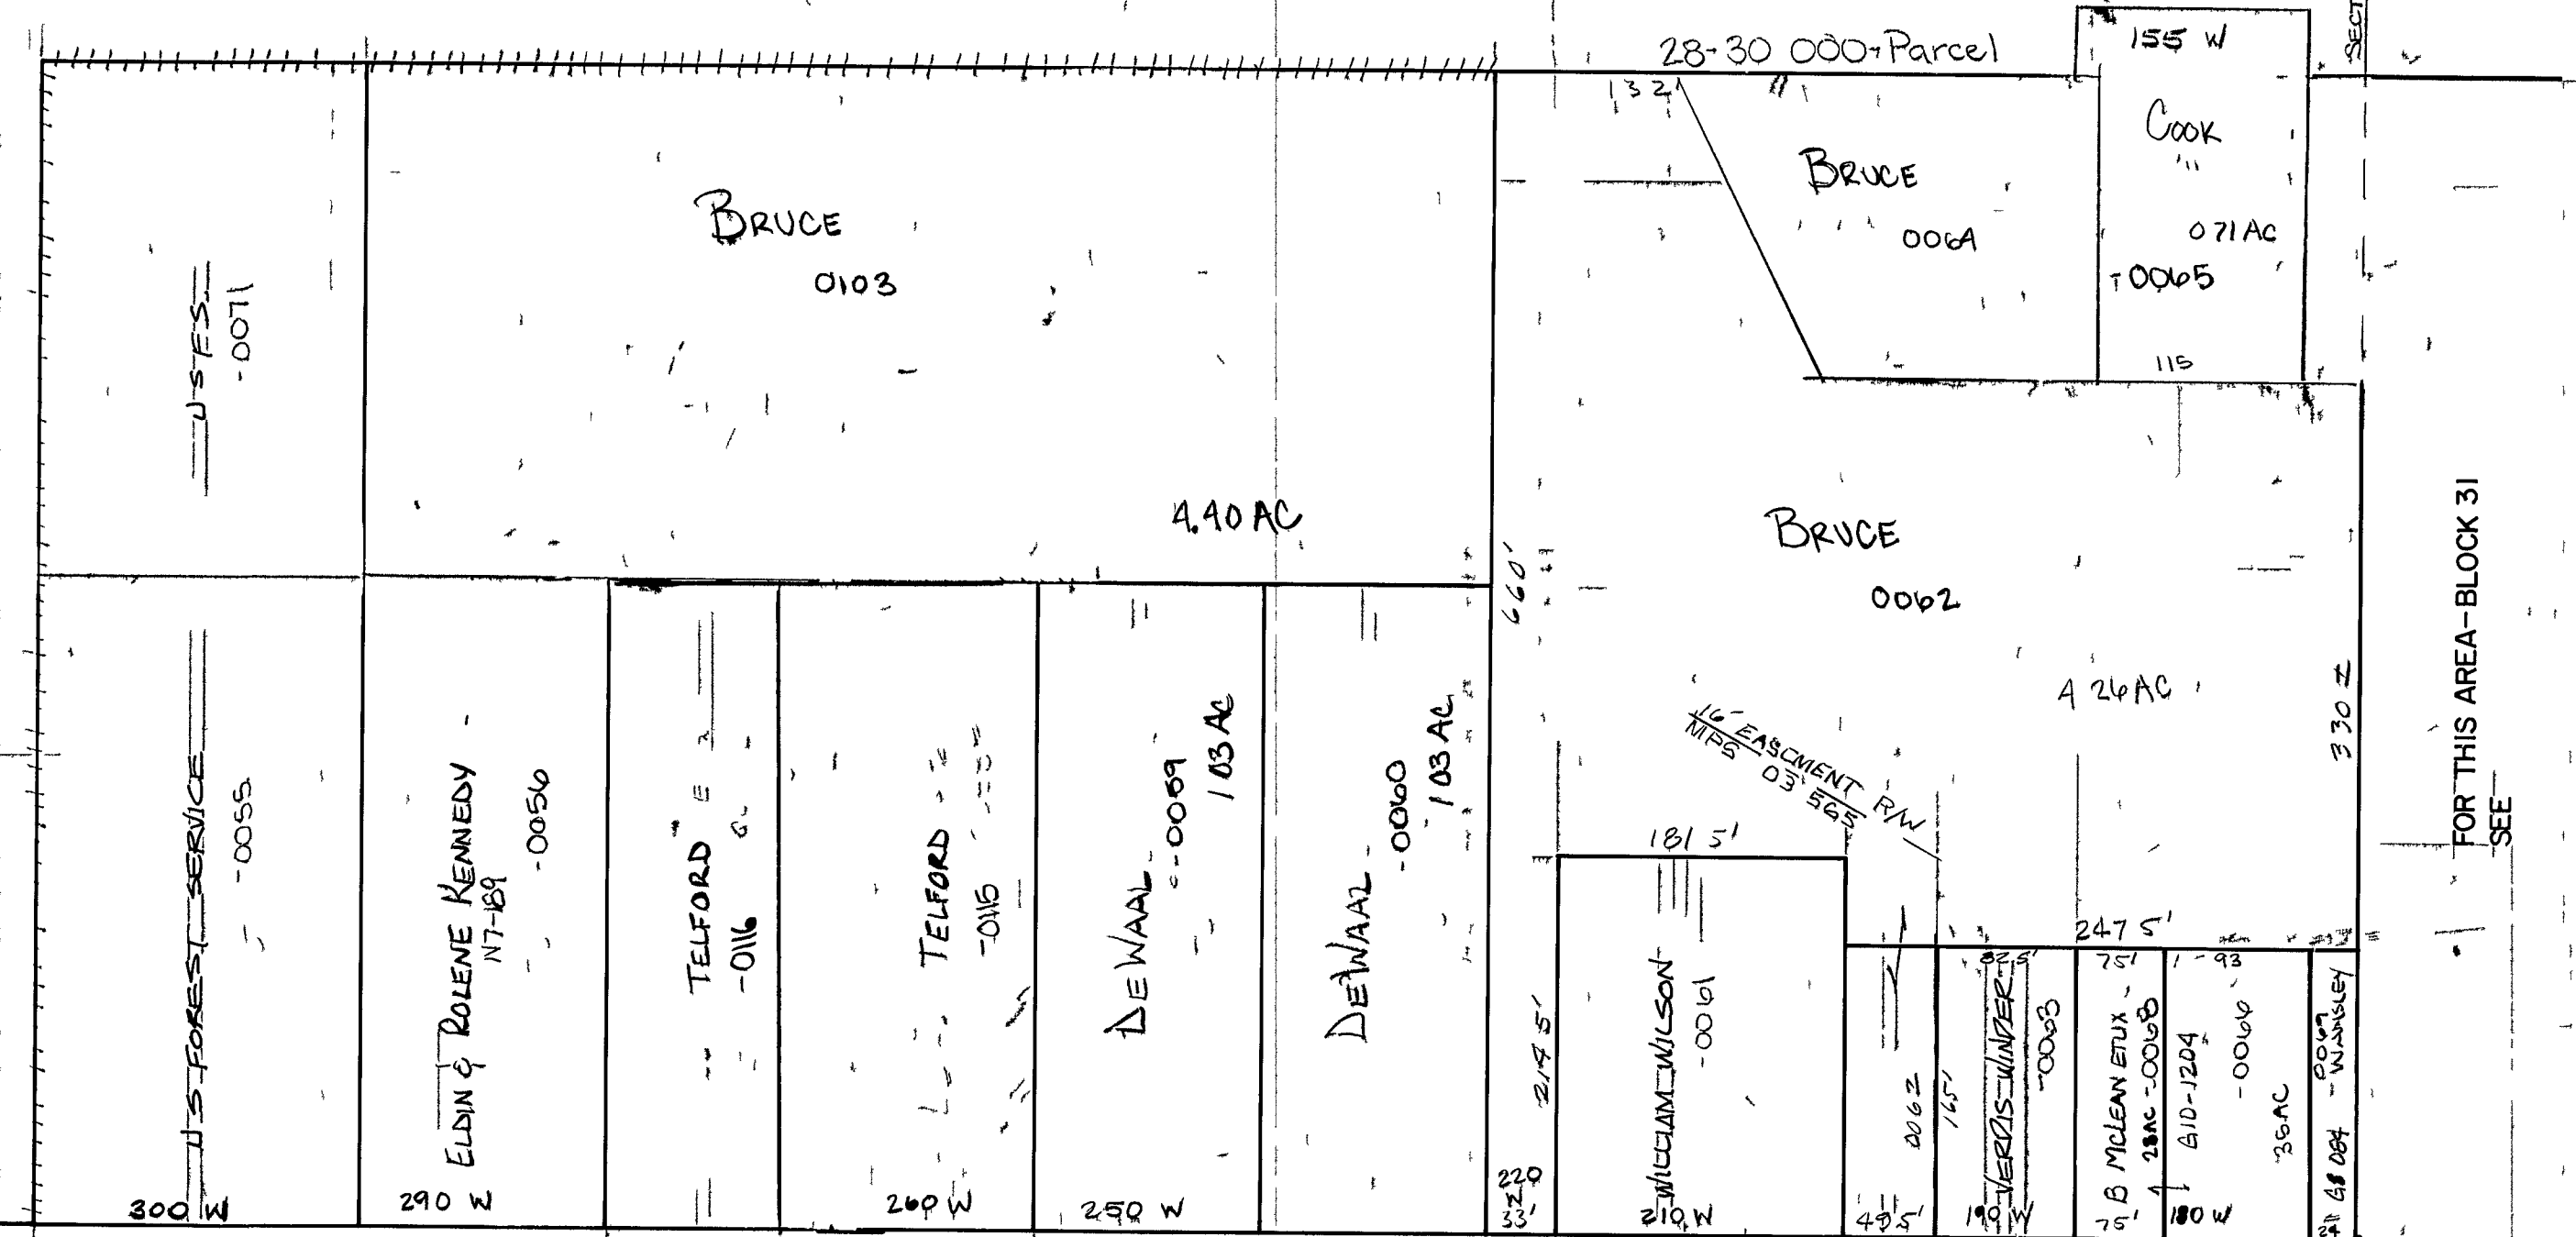


FOR THIS AREA-BLOCK 31
SEE

CANYON

STREET

330' WEST
SE COR BLK 31

FOR THIS AREA SEE SECTION 30

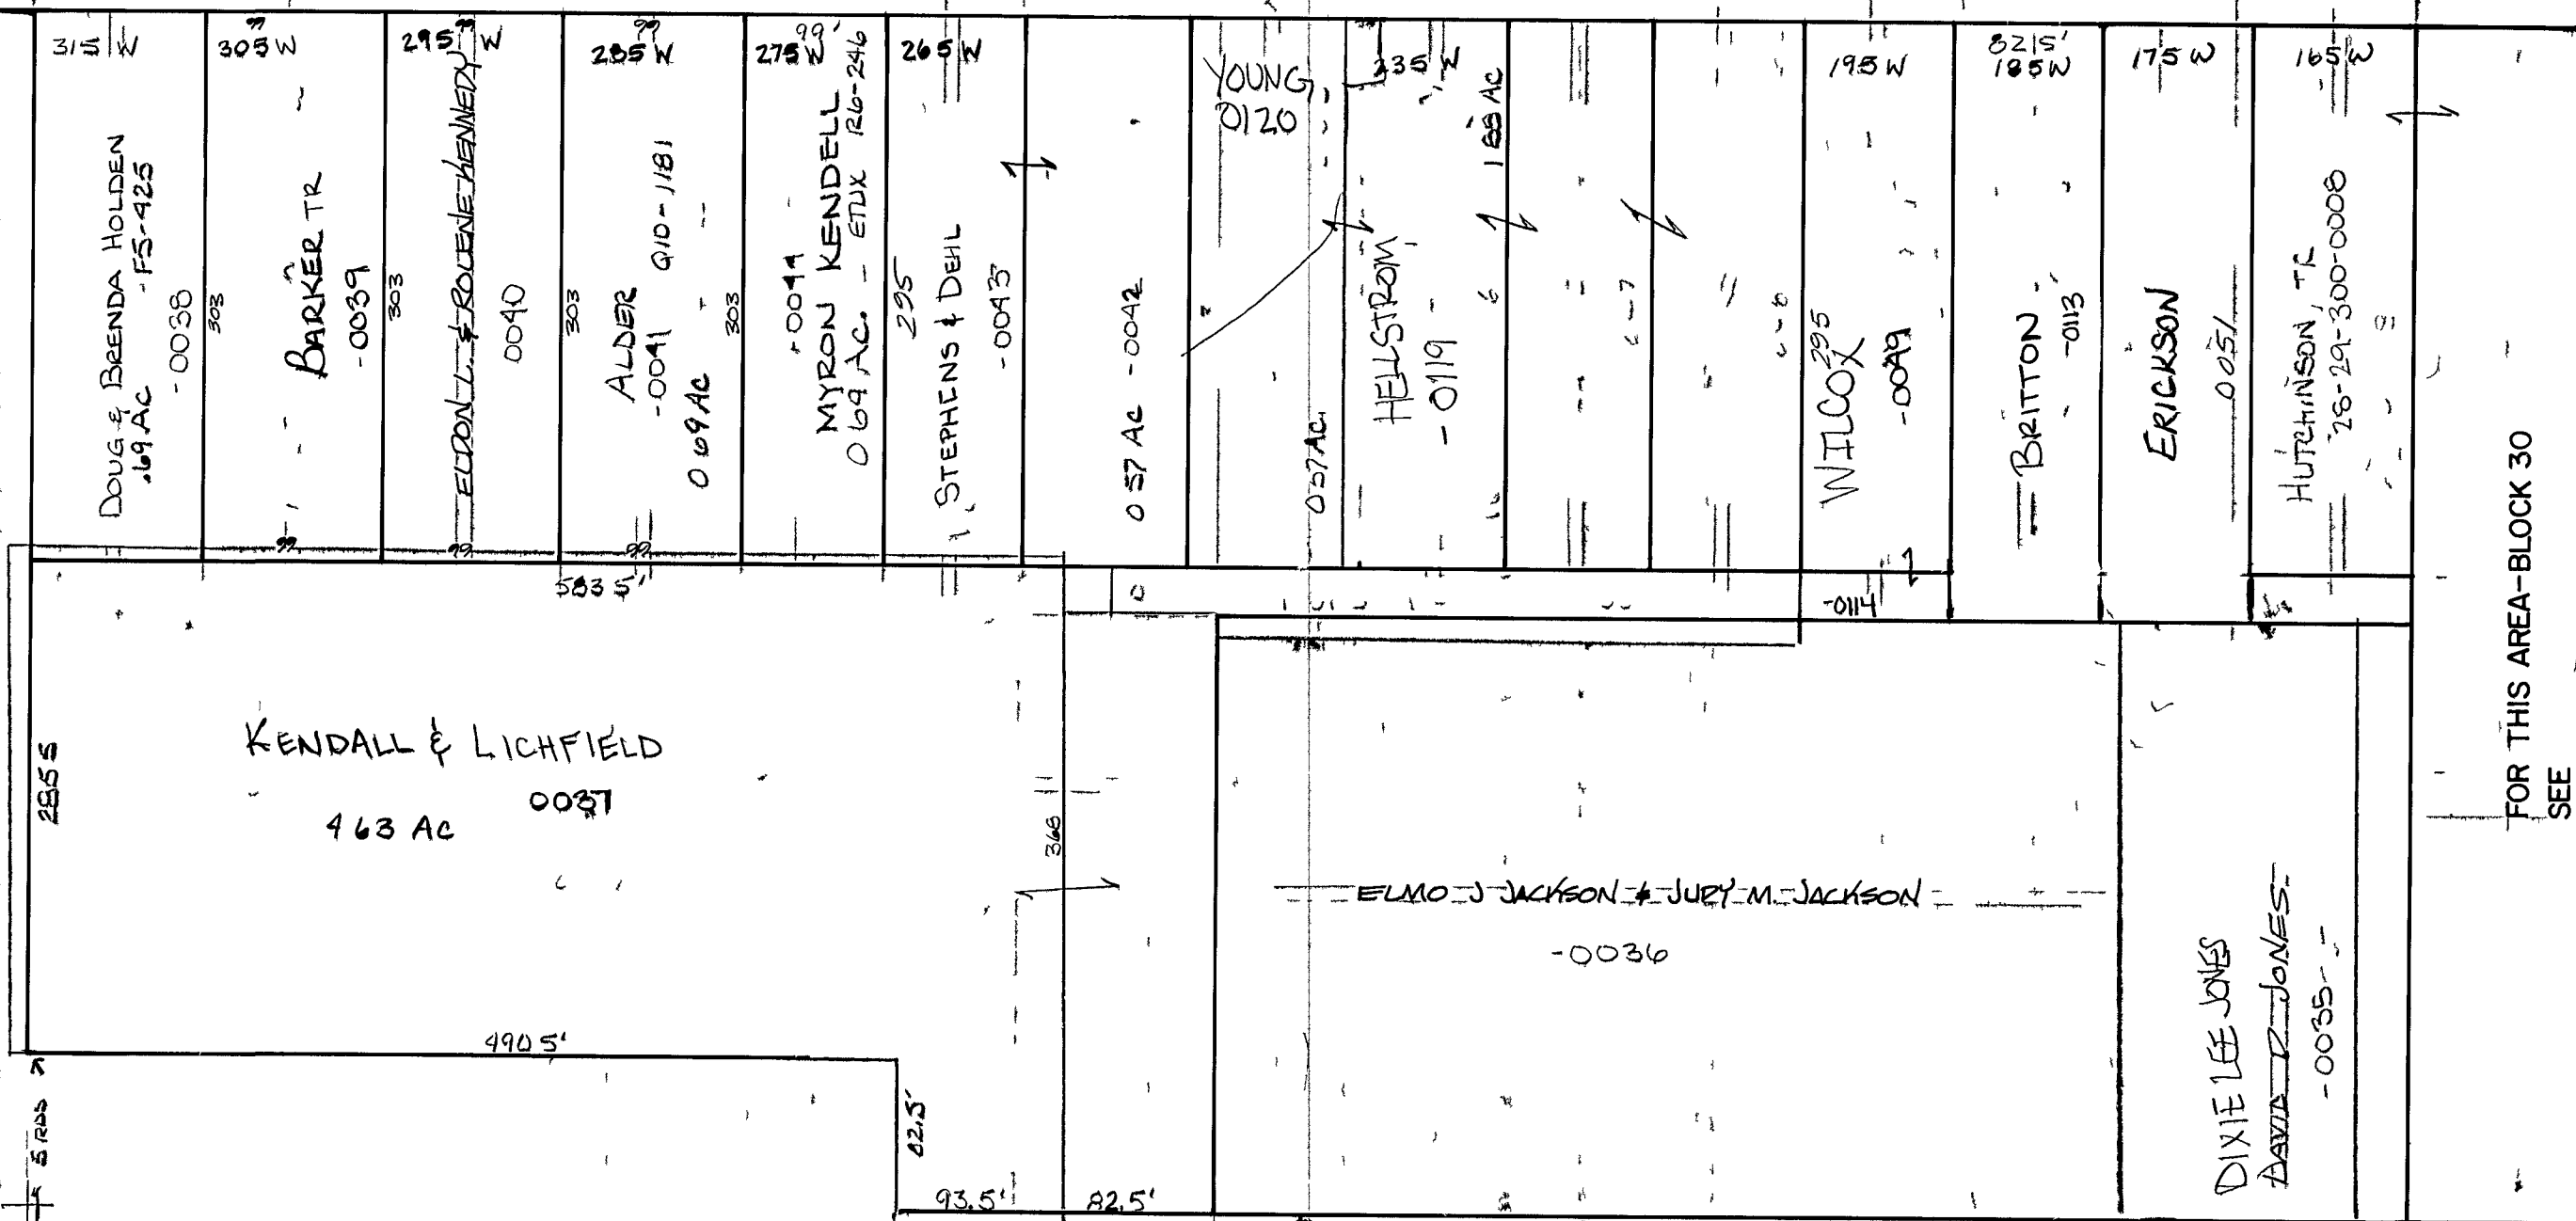

FOR THIS AREA-BLOCK 30
SEE

THIS PLAT IS MADE SOLELY FOR THE
PURPOSE OF ASSISTING IN LOCATING
THE LAND AND THE RECORDER AS-
SUMES NO LIABILITY FOR VARIATIONS,
IF ANY, WITH AN ACTUAL SURVEY.

REVISIONS

RANDOLPH CITY
SURVEY

Section 30 T 11N R 7E

drawn by GP

date DEC 1978

book page

scale 1" = 100'