



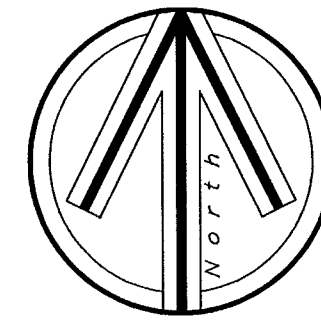

Scale in Feet
1 Inch = 50 Feet

SOUTHEAST CORNER OF SWEETWATER CAMPER AND TRAILER PARK PHASE 5

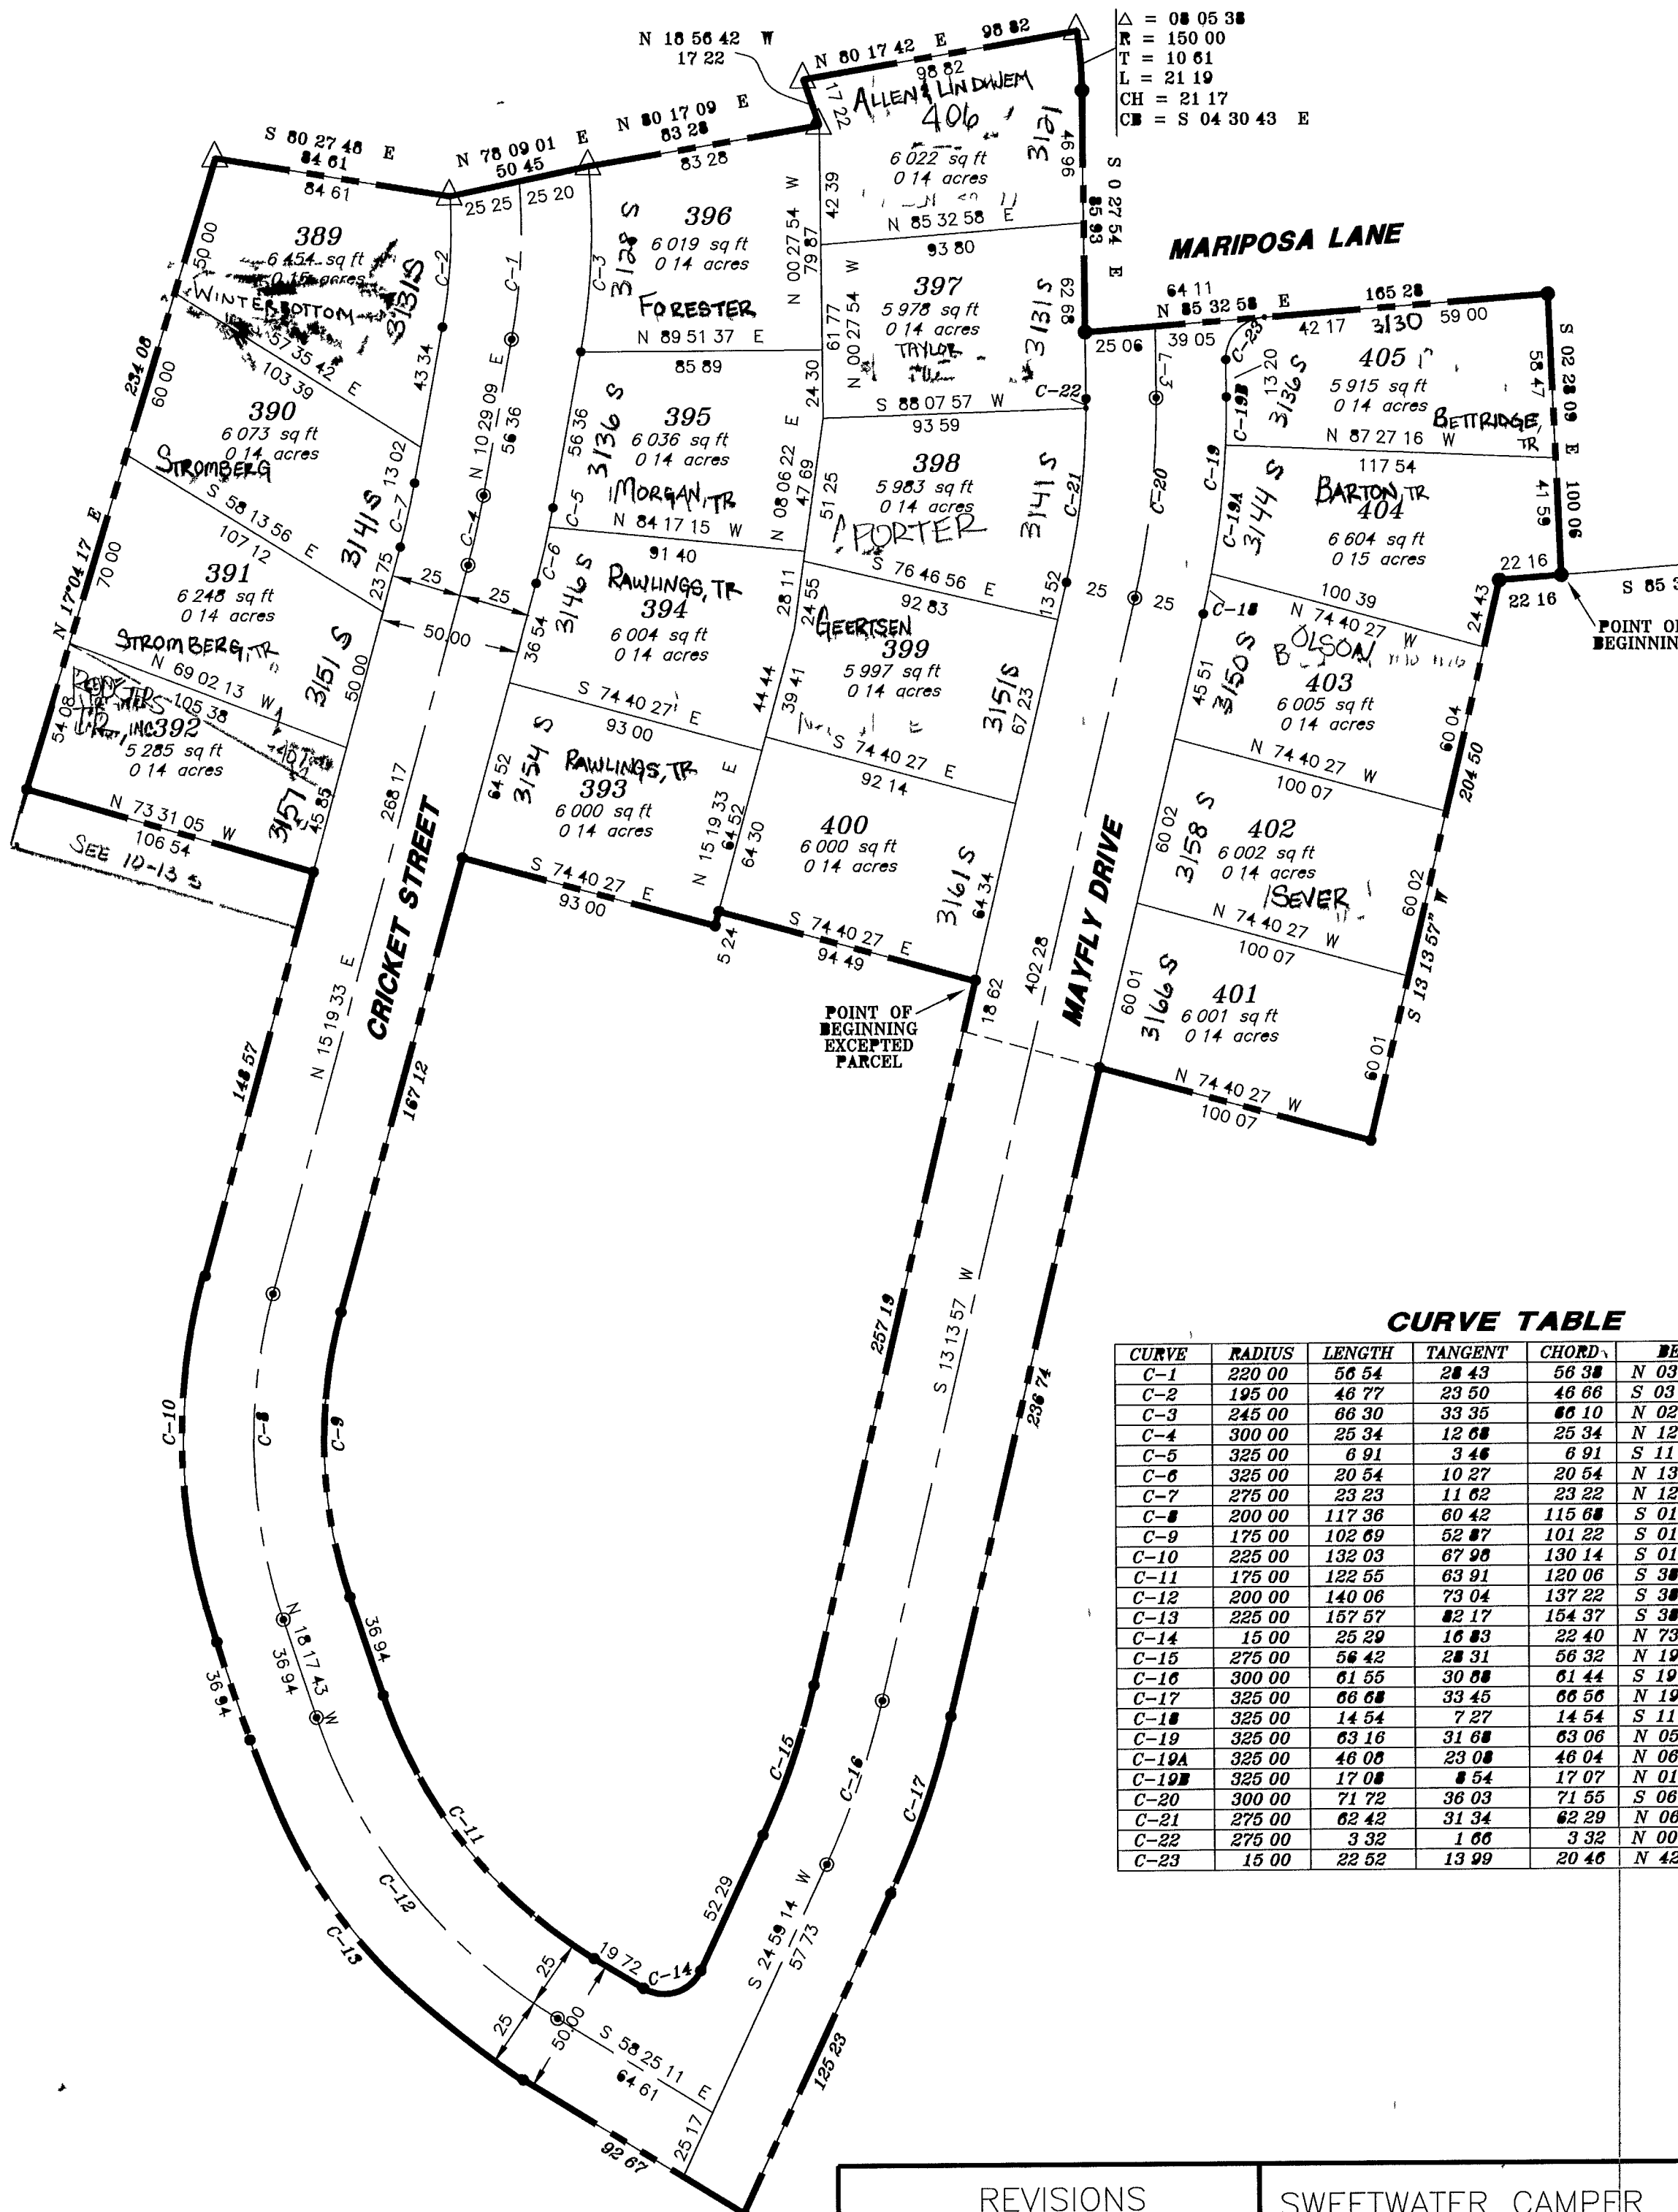

CURVE TABLE

CURVE	RADIUS	LENGTH	TANGENT	CHORD	BEARING	DELTA
C-1	220 00	56 54	28 43	56 38	N 03 07 24 E	14 43 28
C-2	195 00	46 77	23 50	46 66	S 03 36 53 W	13 44 31
C-3	245 00	66 30	33 35	66 10	N 02 43 59 E	15 30 18
C-4	300 00	25 34	12 08	25 34	N 12 54 21 E	04 50 25
C-5	325 00	8 91	3 46	8 91	S 11 05 43 W	01 13 08
C-6	325 00	20 54	10 27	20 54	N 13 30 55 E	03 37 17
C-7	275 00	23 23	11 62	23 22	N 12 54 21 E	04 50 25
C-8	200 00	117 36	60 42	115 68	S 01 29 05 E	33 37 16
C-9	175 00	102 69	52 87	101 22	S 01 29 05 E	33 37 16
C-10	225 00	132 03	67 98	130 14	S 01 29 05 E	33 37 16
C-11	175 00	122 55	63 91	120 06	S 38 21 27 E	40 07 28
C-12	200 00	140 06	73 04	137 22	S 38 21 27 E	40 07 28
C-13	225 00	157 57	82 17	154 37	S 38 21 27 E	40 07 28
C-14	15 00	25 29	16 83	22 40	N 73 17 01 E	96 35 35
C-15	275 00	56 42	28 31	56 32	N 19 06 35 E	11 45 16
C-16	300 00	61 55	30 58	61 44	S 19 06 35 W	11 45 16
C-17	325 00	66 68	33 45	66 58	N 19 06 35 E	11 45 16
C-18	325 00	14 54	7 27	14 54	S 11 57 03 W	02 33 49
C-19	325 00	63 16	31 68	63 08	N 05 06 07 E	11 08 02
C-19A	325 00	46 08	23 08	46 04	N 06 36 26 E	08 07 24
C-19B	325 00	17 08	8 54	17 07	N 01 02 25 E	03 00 38
C-20	300 00	71 72	36 03	71 55	S 06 23 02 W	13 41 51
C-21	275 00	62 42	31 34	62 29	N 06 43 48 E	13 00 18
C-22	275 00	3 32	1 66	3 32	N 00 07 07 W	00 41 33
C-23	15 00	22 52	13 99	20 46	N 42 32 32 E	86 00 52

36-10-020 LOTS

REVISIONS

SWEETWATER CAMPER AND TRAILER PARK PHASE 7

SECTION 3
T 13 N, R 5 E
S 1 B & M

SCALE
1" = 50'