


FOX RIDGE SUBDIVISION PHASE 4
PART OF THE N.W. 1/4 OF SECTION 4
TOWNSHIP 13 NORTH, RANGE 5 EAST S L B & M
RICH COUNTY, UTAH

PLAT NO _____

BOOK _____ PAGE _____

CURVE TABLE					
CURVE	LENGTH	RADIUS	DELTA	BEARING	CHORD
C1	33.88	190.00	10 13 04	N 71 47 39 W	33.84
C2	36.03	190.00	10 51 56	N 61 15 09 W	35.98
C3	29.99	100.00	17 10 53	S 75 20 52 W	29.87
C4	63.03	125.00	28 53 19	S 69 29 39 W	62.36
C5	27.39	20.00	78 27 47	N 44 42 25 E	25.30
C6	43.43	55.00	45 14 48	S 28 05 56 W	42.31
C7	50.00	55.00	52 05 30	S 76 46 05 W	48.30
C8	50.00	55.00	52 05 30	N 51 08 24 W	48.30
C9	104.66	55.00	109 01 58	N 29 25 20 E	89.57
C10	81.40	105.00	44 24 55	N 61 43 51 E	79.37

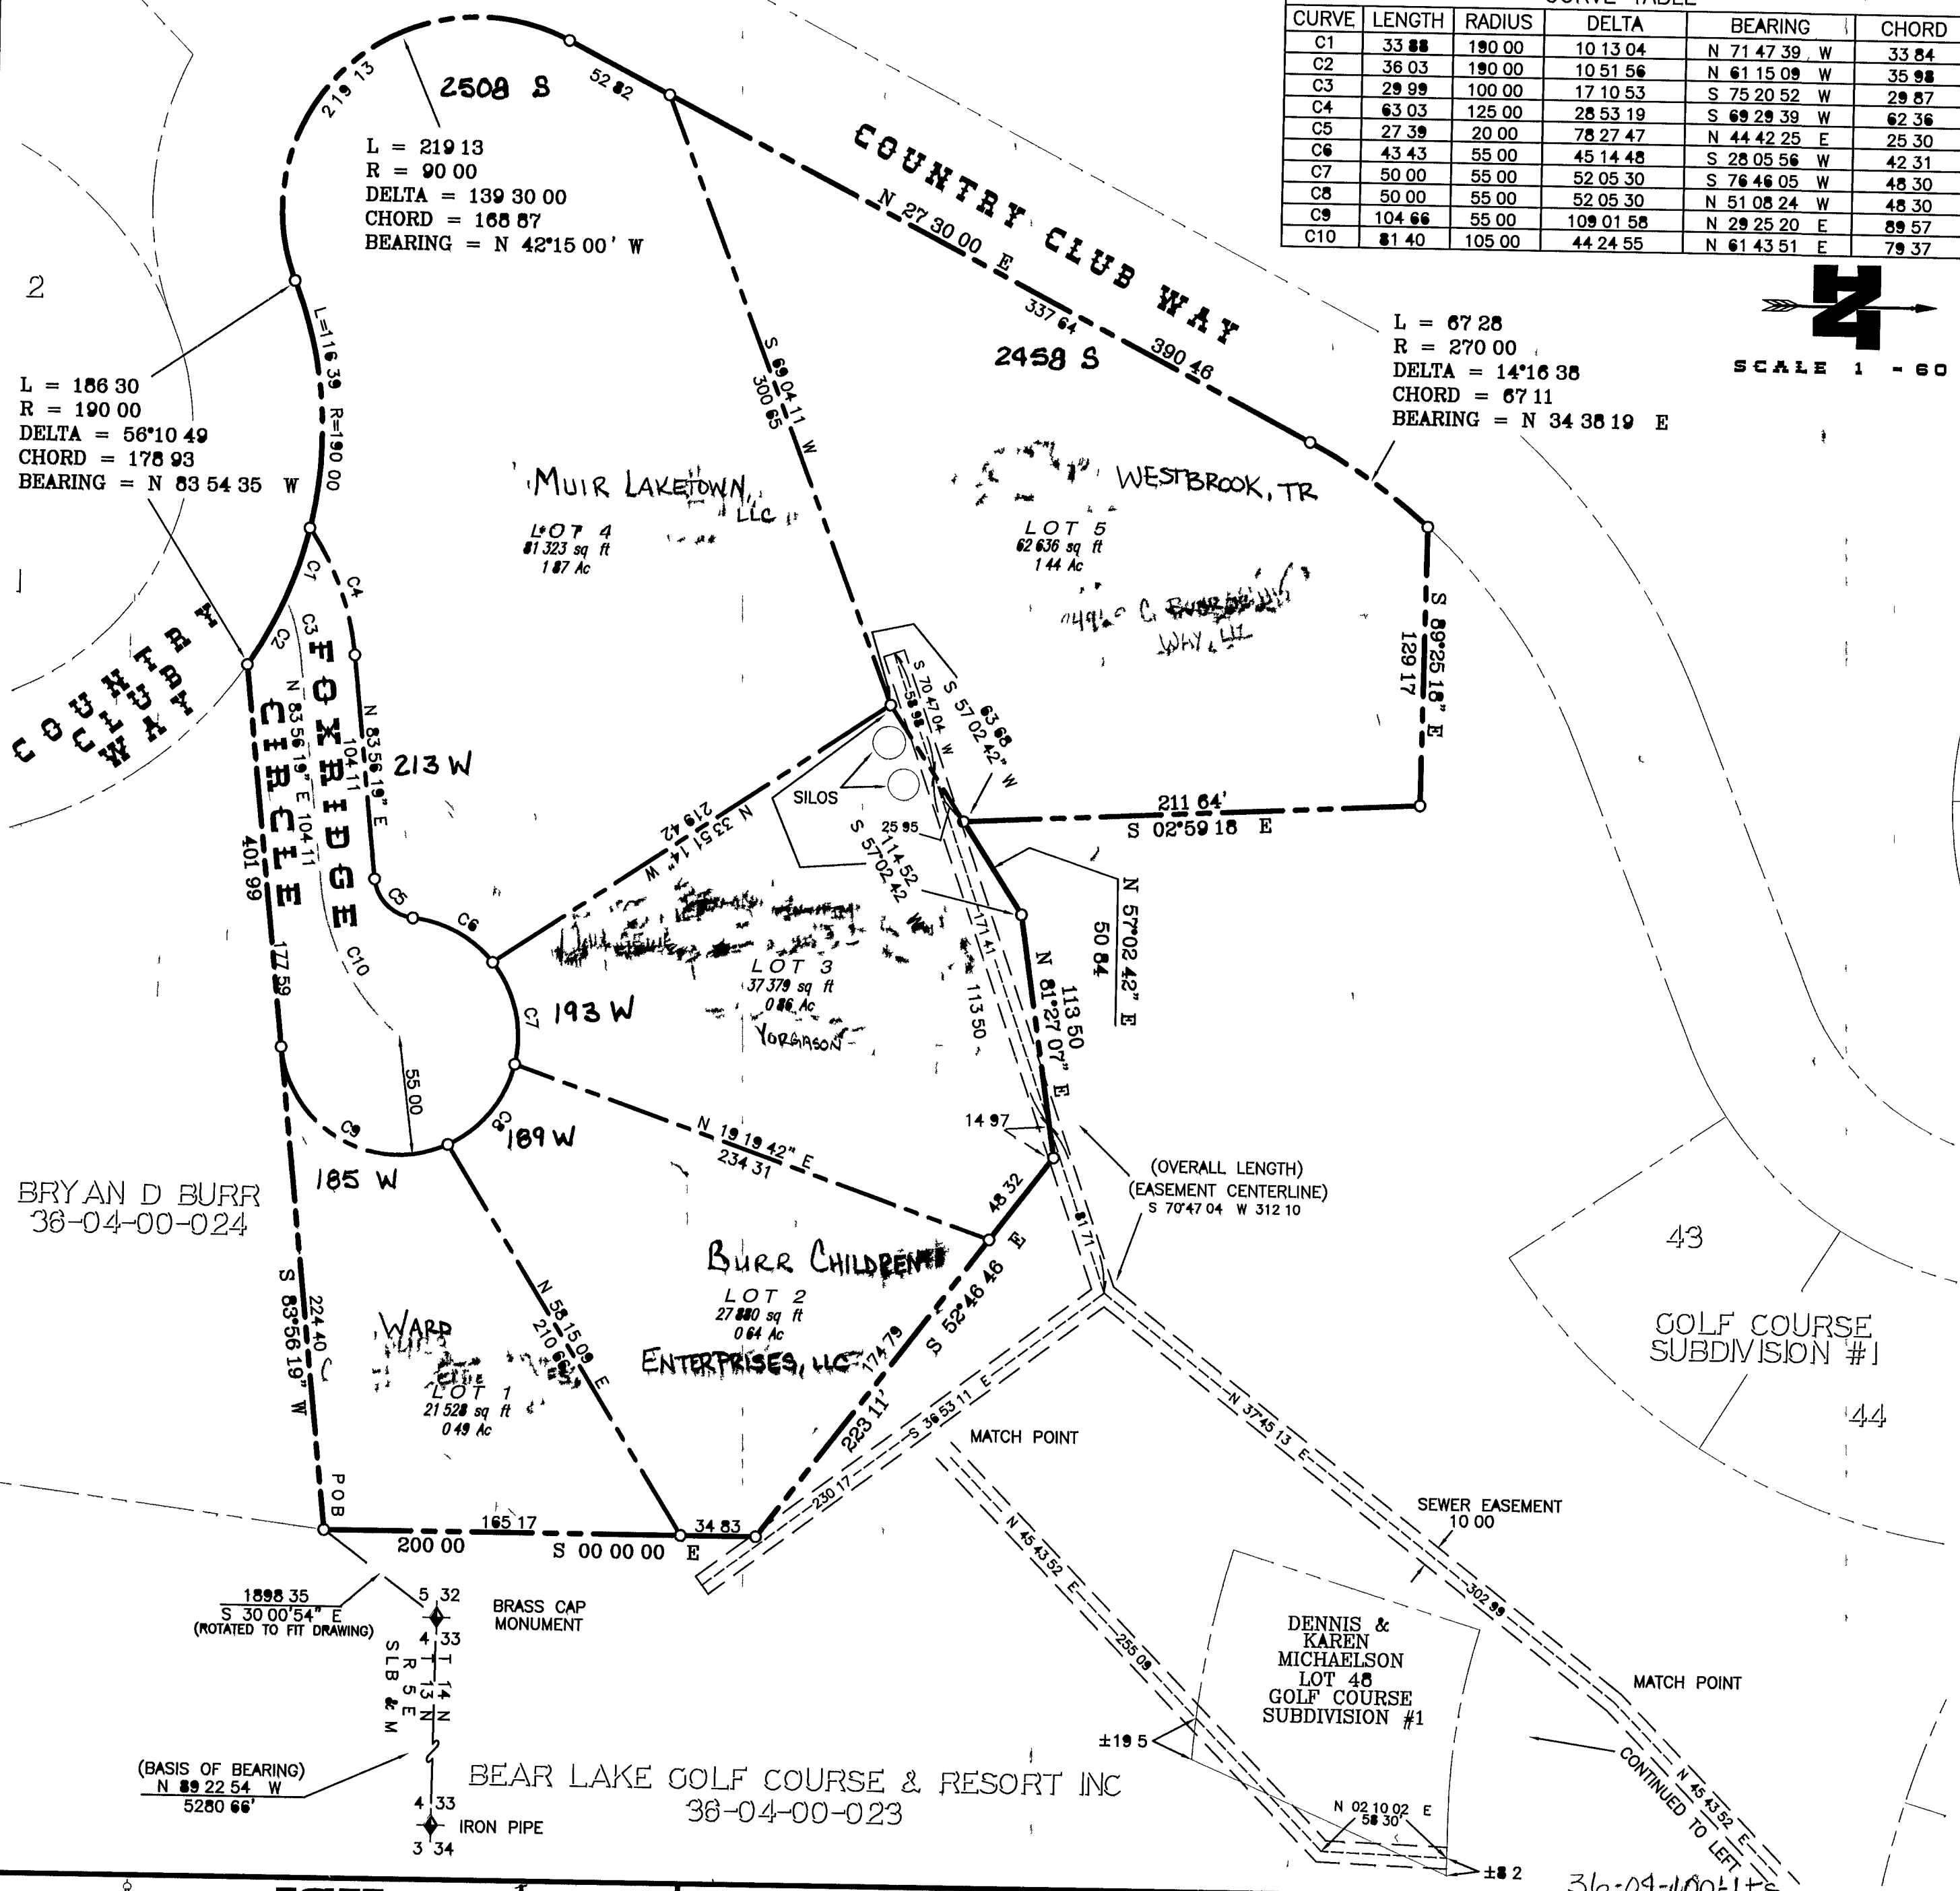

JSH
SURVEYING & DRAFTING INC
 PO BOX 300 • WELLSVILLE UTAH 84339
 (435) 245-9090 * TOLL FREE 1-888-420-0268

REVISIONS:

FOX RIDGE
SUBDIVISION
PHASE 4

SECTION 4
T: 13 N, R 5 E
S L B & M

BOOK _____
 PAGE _____
 SCALE 1 - 60