



RICH COUNTY, UTAH

PLAT No. \_\_\_\_\_  
BOOK \_\_\_\_\_ PAGE \_\_\_\_\_

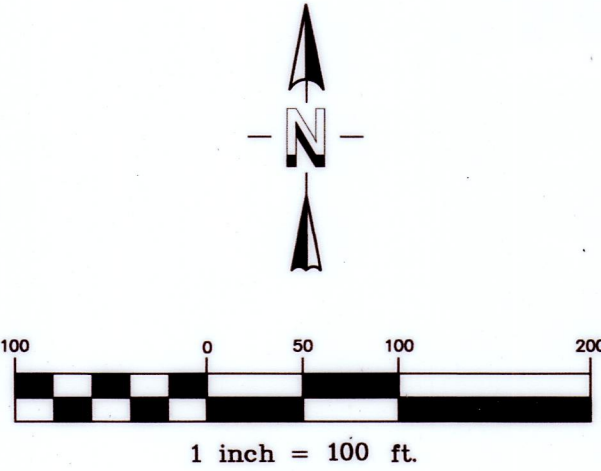

| CURVE TABLE |         |         |           |         |               |
|-------------|---------|---------|-----------|---------|---------------|
| CURVE       | LENGTH  | RADIUS  | DELTA     | CHORD   | BEARING       |
| C1          | 104.88' | 115.00' | 52°15'08" | 101.28' | S 62°52'26" E |
| C2          | 280.61' | 310.00' | 51°51'50" | 271.13' | S 62°40'47" E |
| C3          | 168.86' | 450.00' | 21°30'00" | 167.87' | S 88°15'00" W |
| C4          | 153.15' | 650.00' | 13°30'00" | 152.80' | S 84°15'00" W |
| C5          | 127.55' | 310.00' | 23°34'31" | 126.66' | S 49°26'55" E |
| C6          | 88.80'  | 310.00' | 16°24'47" | 88.50'  | S 69°26'34" E |
| C7          | 59.31'  | 310.00' | 10°57'45" | 59.22'  | S 83°07'50" E |
| C8          | 4.94'   | 310.00' | 0°54'47"  | 4.94'   | S 37°12'16" E |
| C9          | 94.39'  | 450.00' | 12°01'03" | 94.21'  | N 87°00'32" W |
| C10         | 74.47'  | 450.00' | 9°28'57"  | 74.39'  | S 82°14'28" W |
| C11         | 28.36'  | 650.00' | 2°29'59"  | 28.36'  | N 78°44'59" E |
| C12         | 113.44' | 650.00' | 9°59'57"  | 113.29' | N 84°59'57" E |
| C13         | 11.36'  | 650.00' | 1°00'04"  | 11.36'  | S 89°30'02" E |

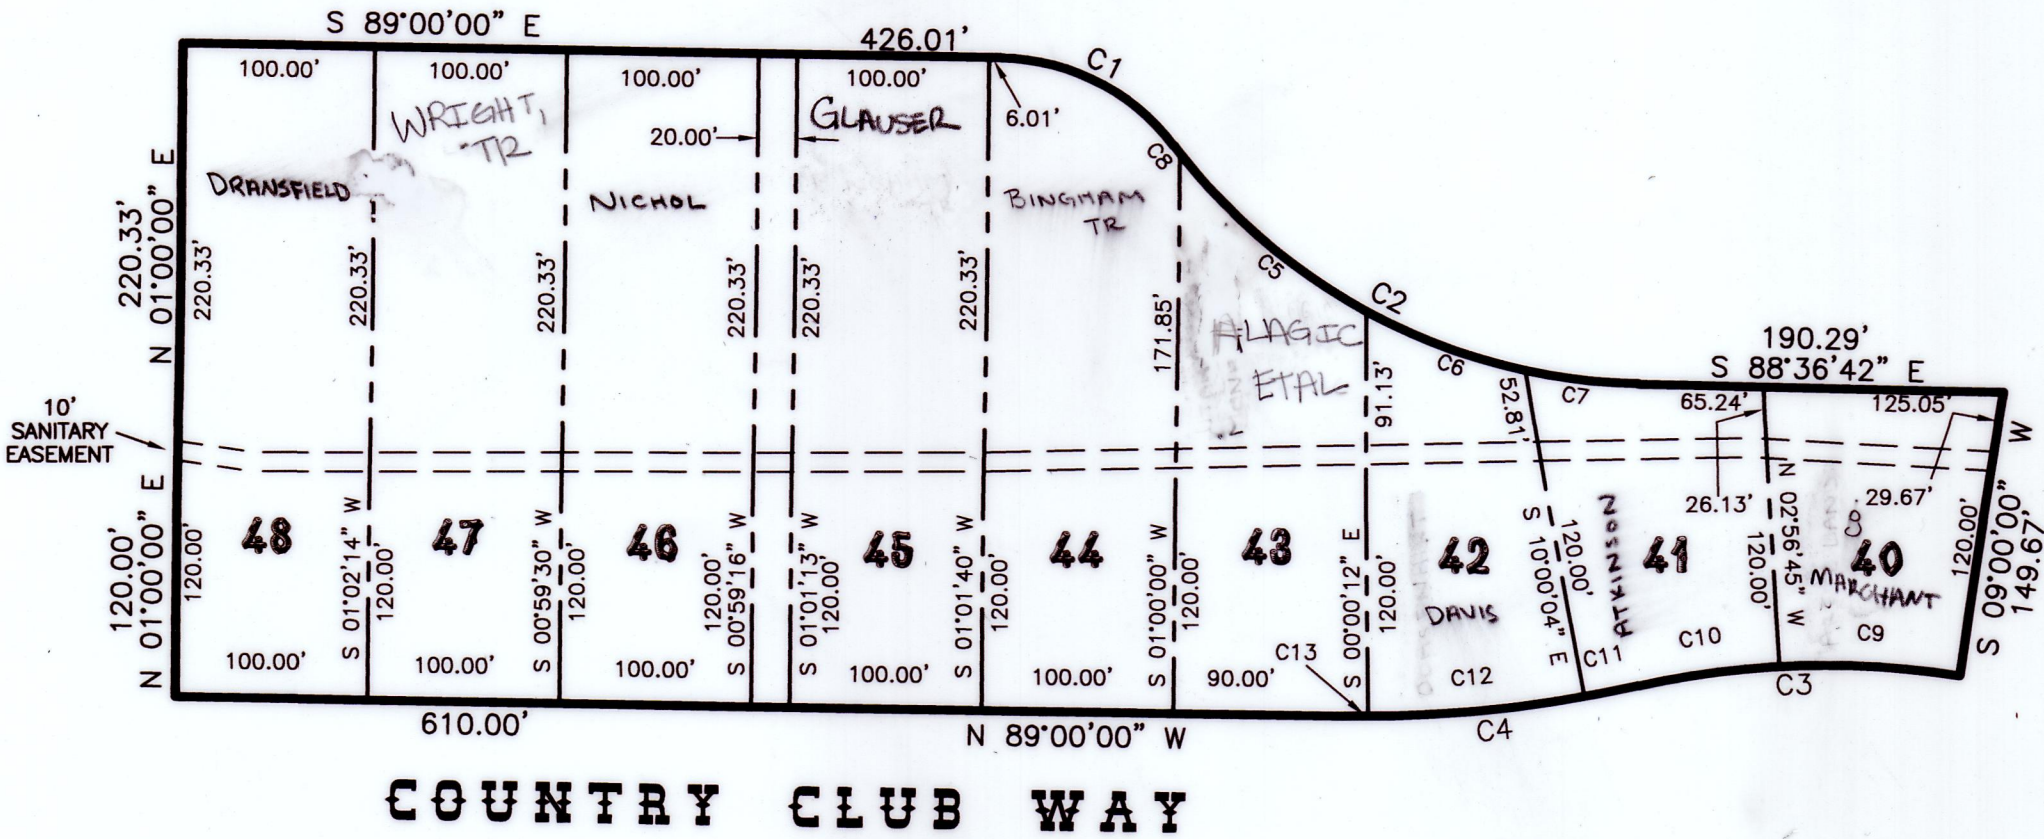

**JSI**  
**SURVEYING & DRAFTING INC.**  
P.O. BOX 300 • WELLSVILLE, UTAH 84339  
(435) 245-9090 • FAX (435) 245-9669 • TOLL FREE 1-888-420-0268

|                    |                                                                                           |                                                     |                                           |
|--------------------|-------------------------------------------------------------------------------------------|-----------------------------------------------------|-------------------------------------------|
| REVISION No. _____ | AMENDMENT I TO<br>SWEETWATER PARK GOLF COURSE<br>SUBDIVISION #5<br>LOTS 40 - 48 AMENDMENT | SECTION: <u>9</u><br>T. <u>13</u> N. R. <u>5</u> E. | BOOK _____ PAGE _____<br>SCALE: 1" = 100' |
| DATE: _____        |                                                                                           |                                                     |                                           |

36-04-050-Lots