


RICH COUNTY
SECTION 9, T.13N., R.5E., S.L.B.&M.

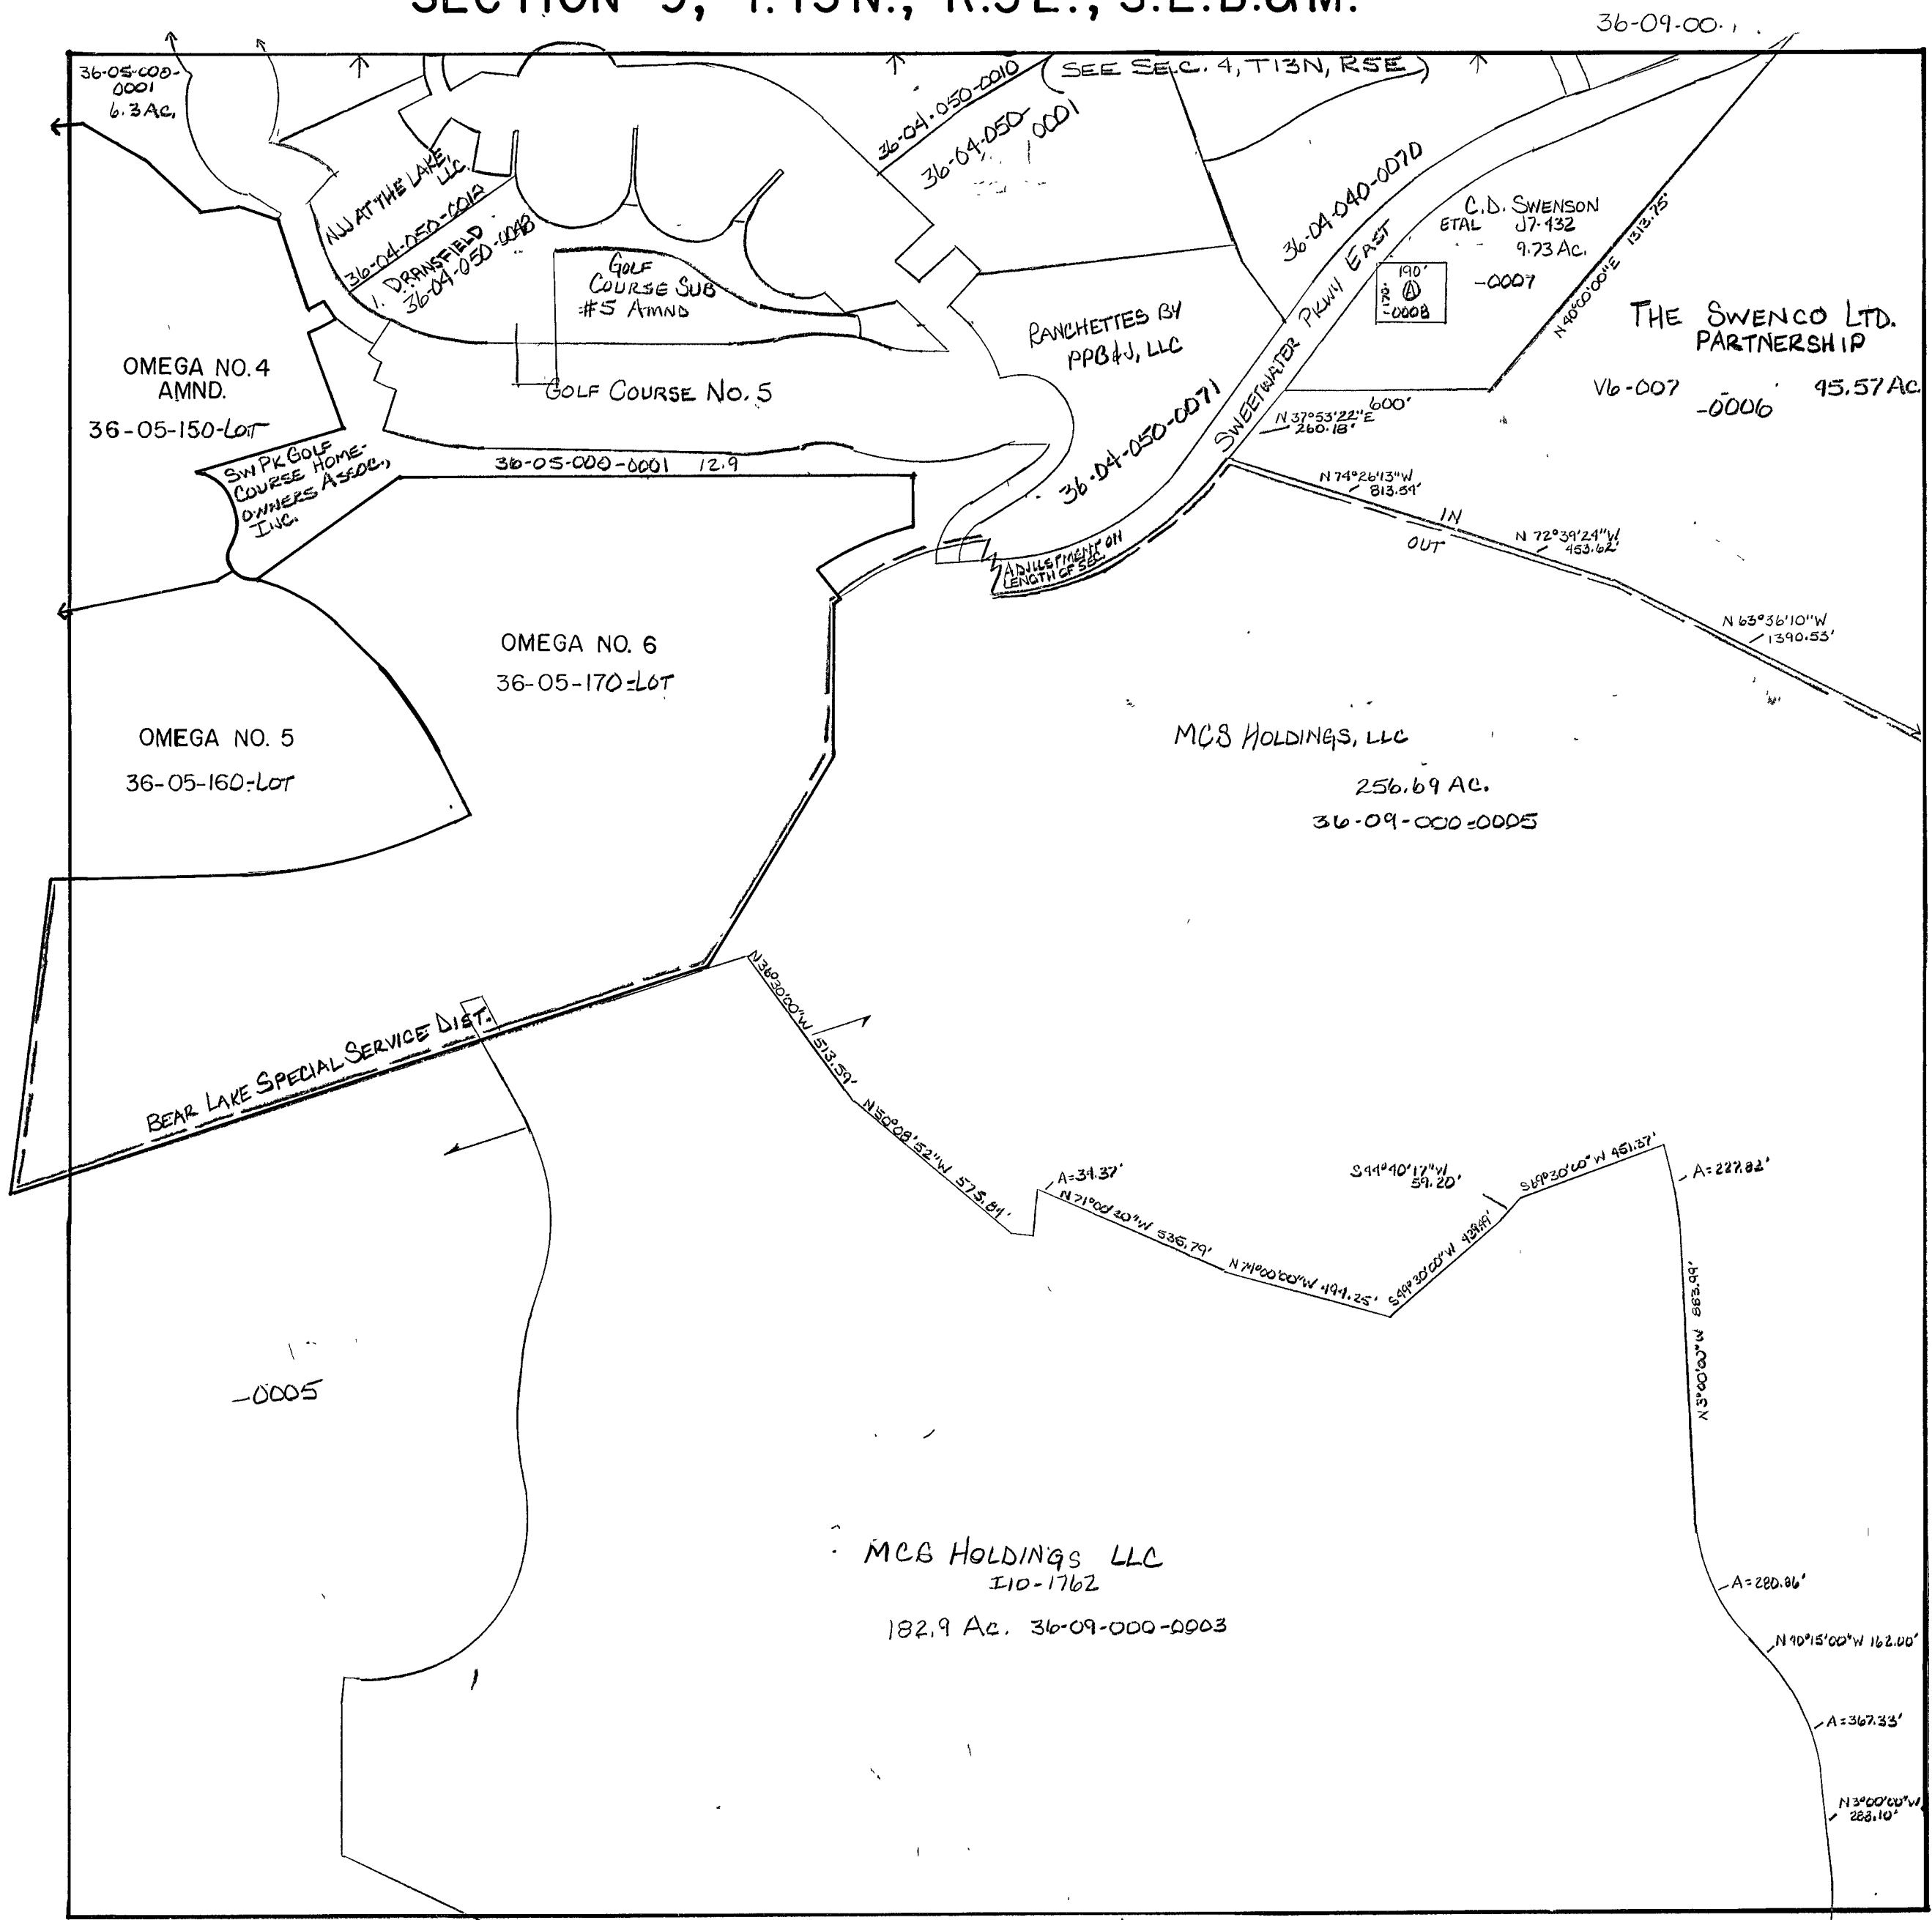

SEC 10

MCB HOLDINGS, LLC
110-1762
182.9 AC. 36-09-000-0003

THIS PLAT IS MADE SOLELY FOR THE
PURPOSE OF ASSISTING IN LOCATING
THE LAND, AND THE RECORDER AS-
SUMES NO LIABILITY FOR VARIATIONS,
IF ANY, WITH AN ACTUAL SURVEY.

SWEN-VEST, LLC
-008 ETAL

SEE SEC. 16, T.13N, R.5E., S.L.B.&M

REVISIONS					NOTES	U.S.T.C. approval Date:	PLAT DEPARTMENT RICH COUNTY, UTAH	book page	
								Section 9 T13NR5E	
								drawn by:DLA	date:5/86
								scale 1"=400'	