



SCALE: 1" = 50'

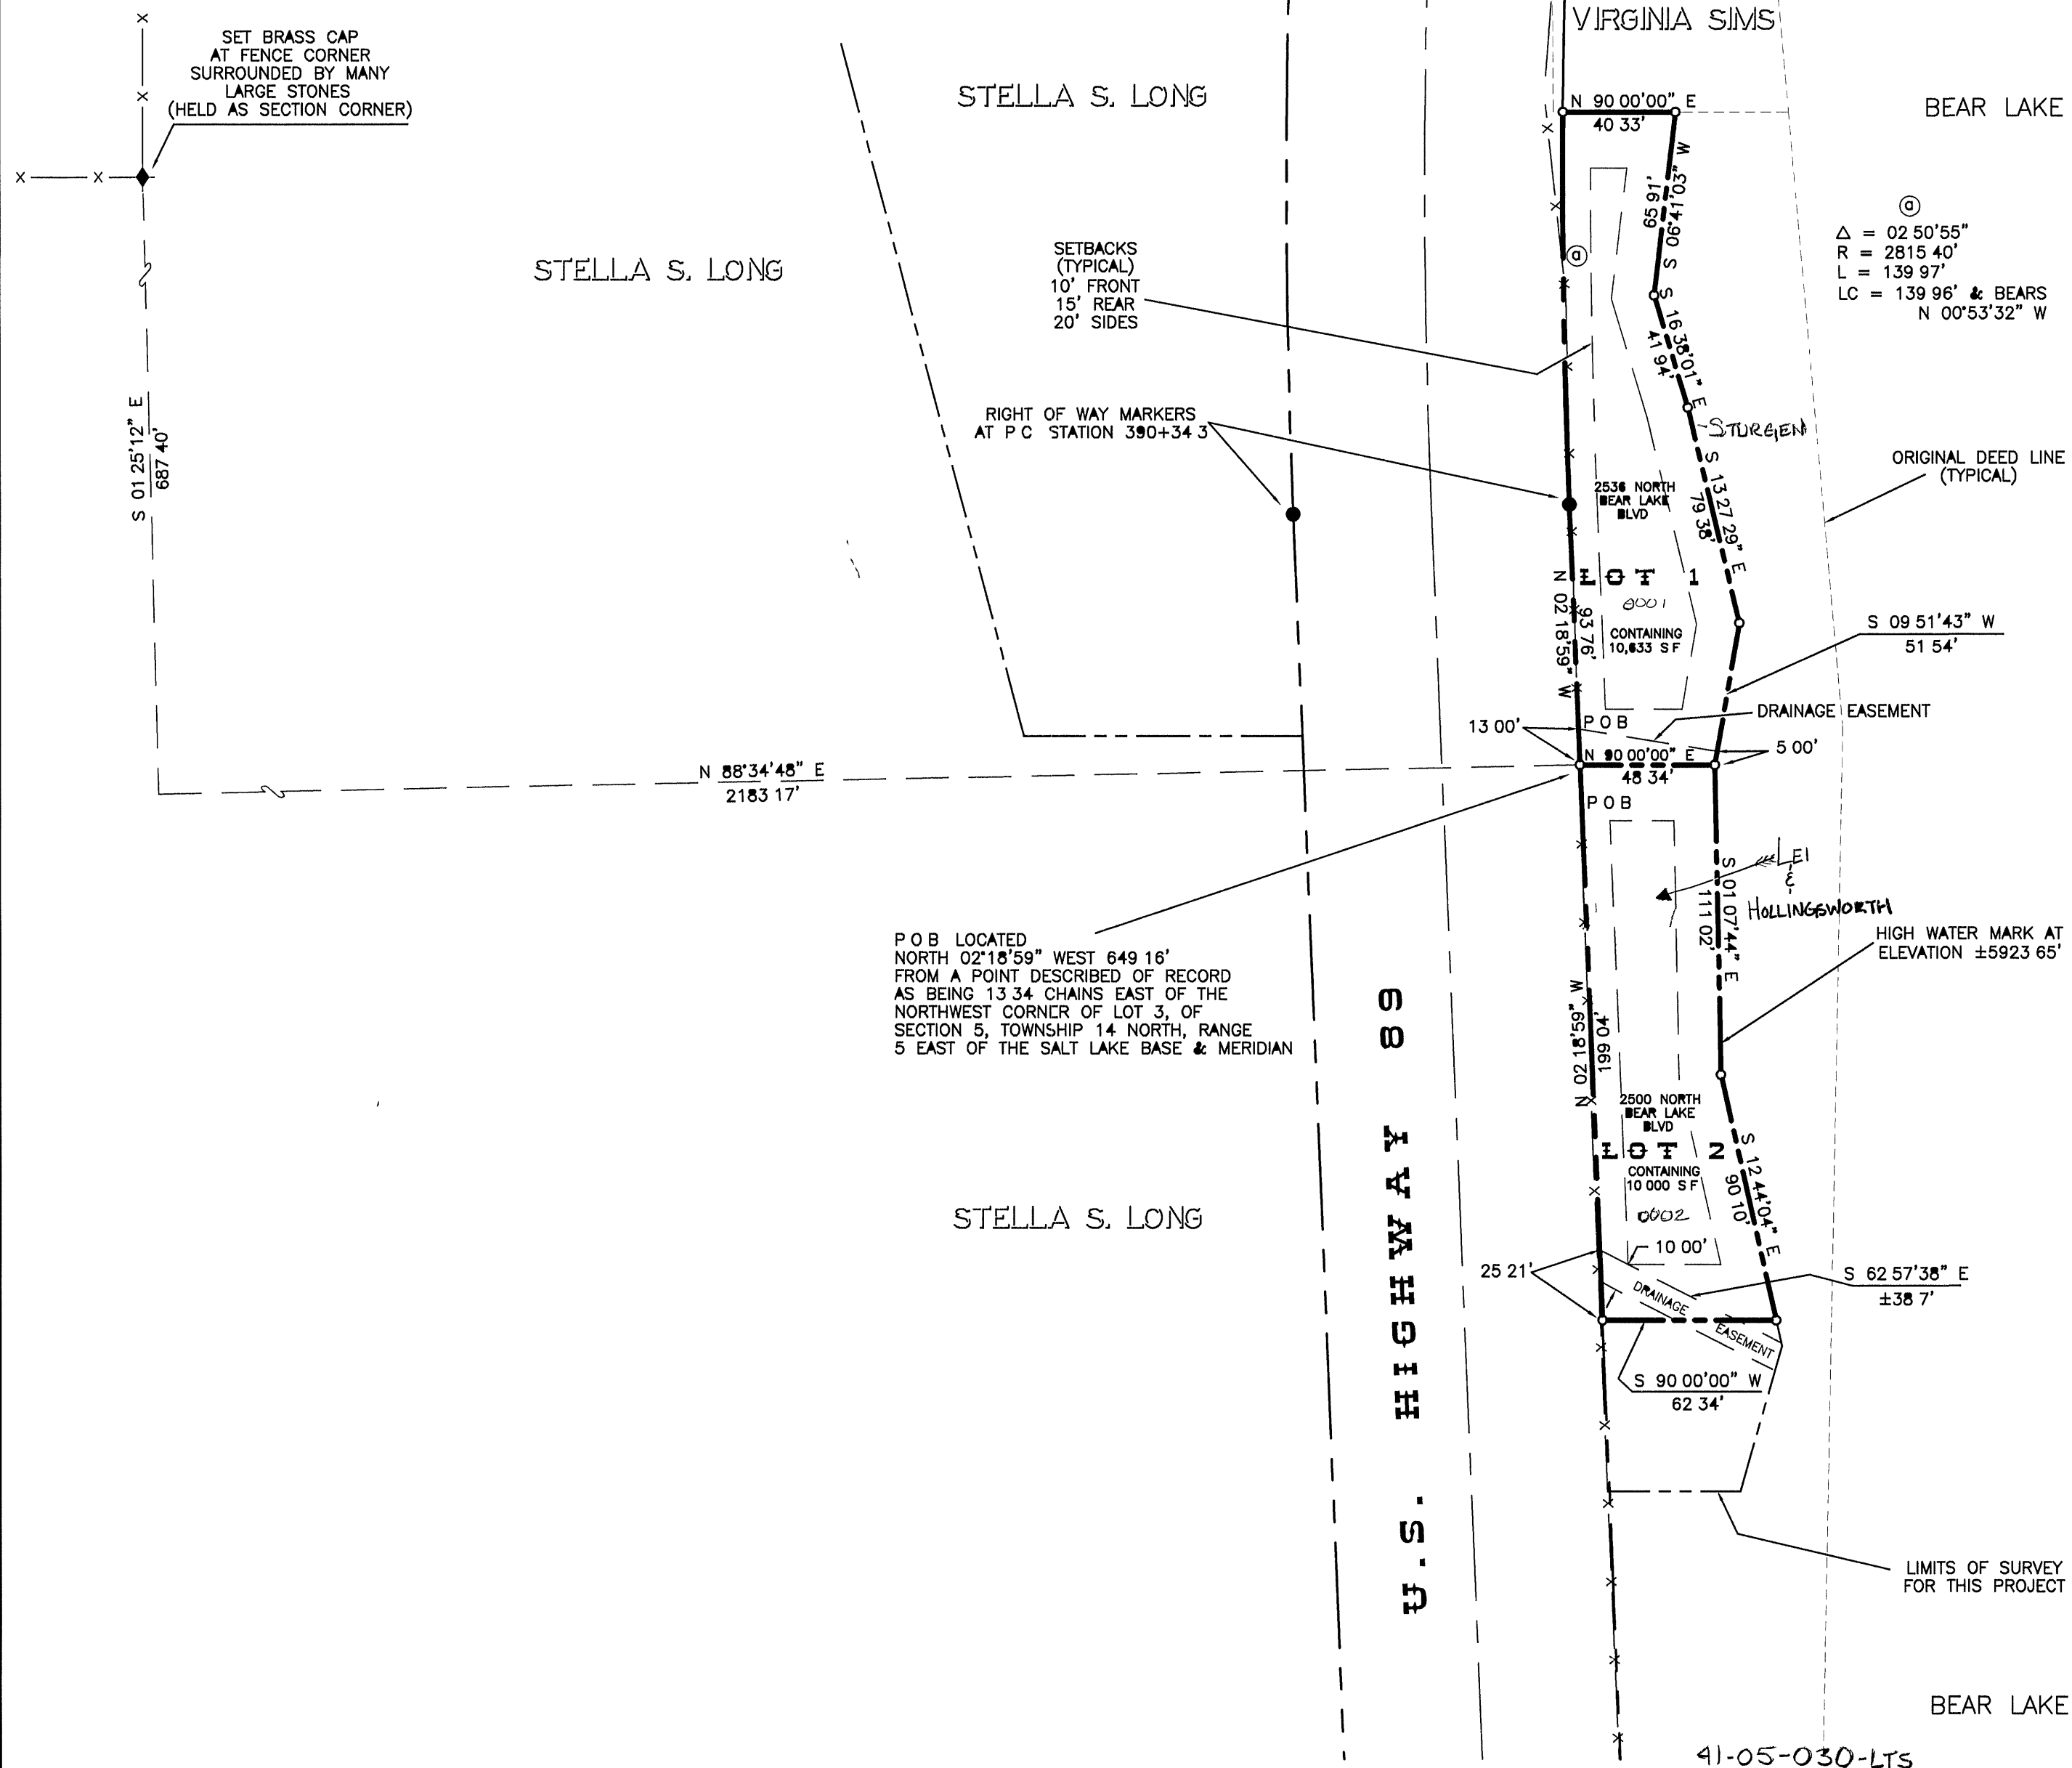

41-05-030-LTS

 **JSH** 
SURVEYING & DRAFTING INC.
2820 SOUTH 600 WEST • NIBLEY, UTAH 84321
(435) 753-0268 * TOLL FREE 1-888-420-0268

REVISIONS:

AMMENDED
LAKOTA SPRINGS
SUBDIVISION

NW/4 SECTION 5
T: 14 N , R: 5 E
S.L.B.&M.

BOOK _____
PAGE _____

SCALE 1"=50