


RICH COUNTY
W 1/4 SECTION 8 T 14 N. R 5 E, SLB & M

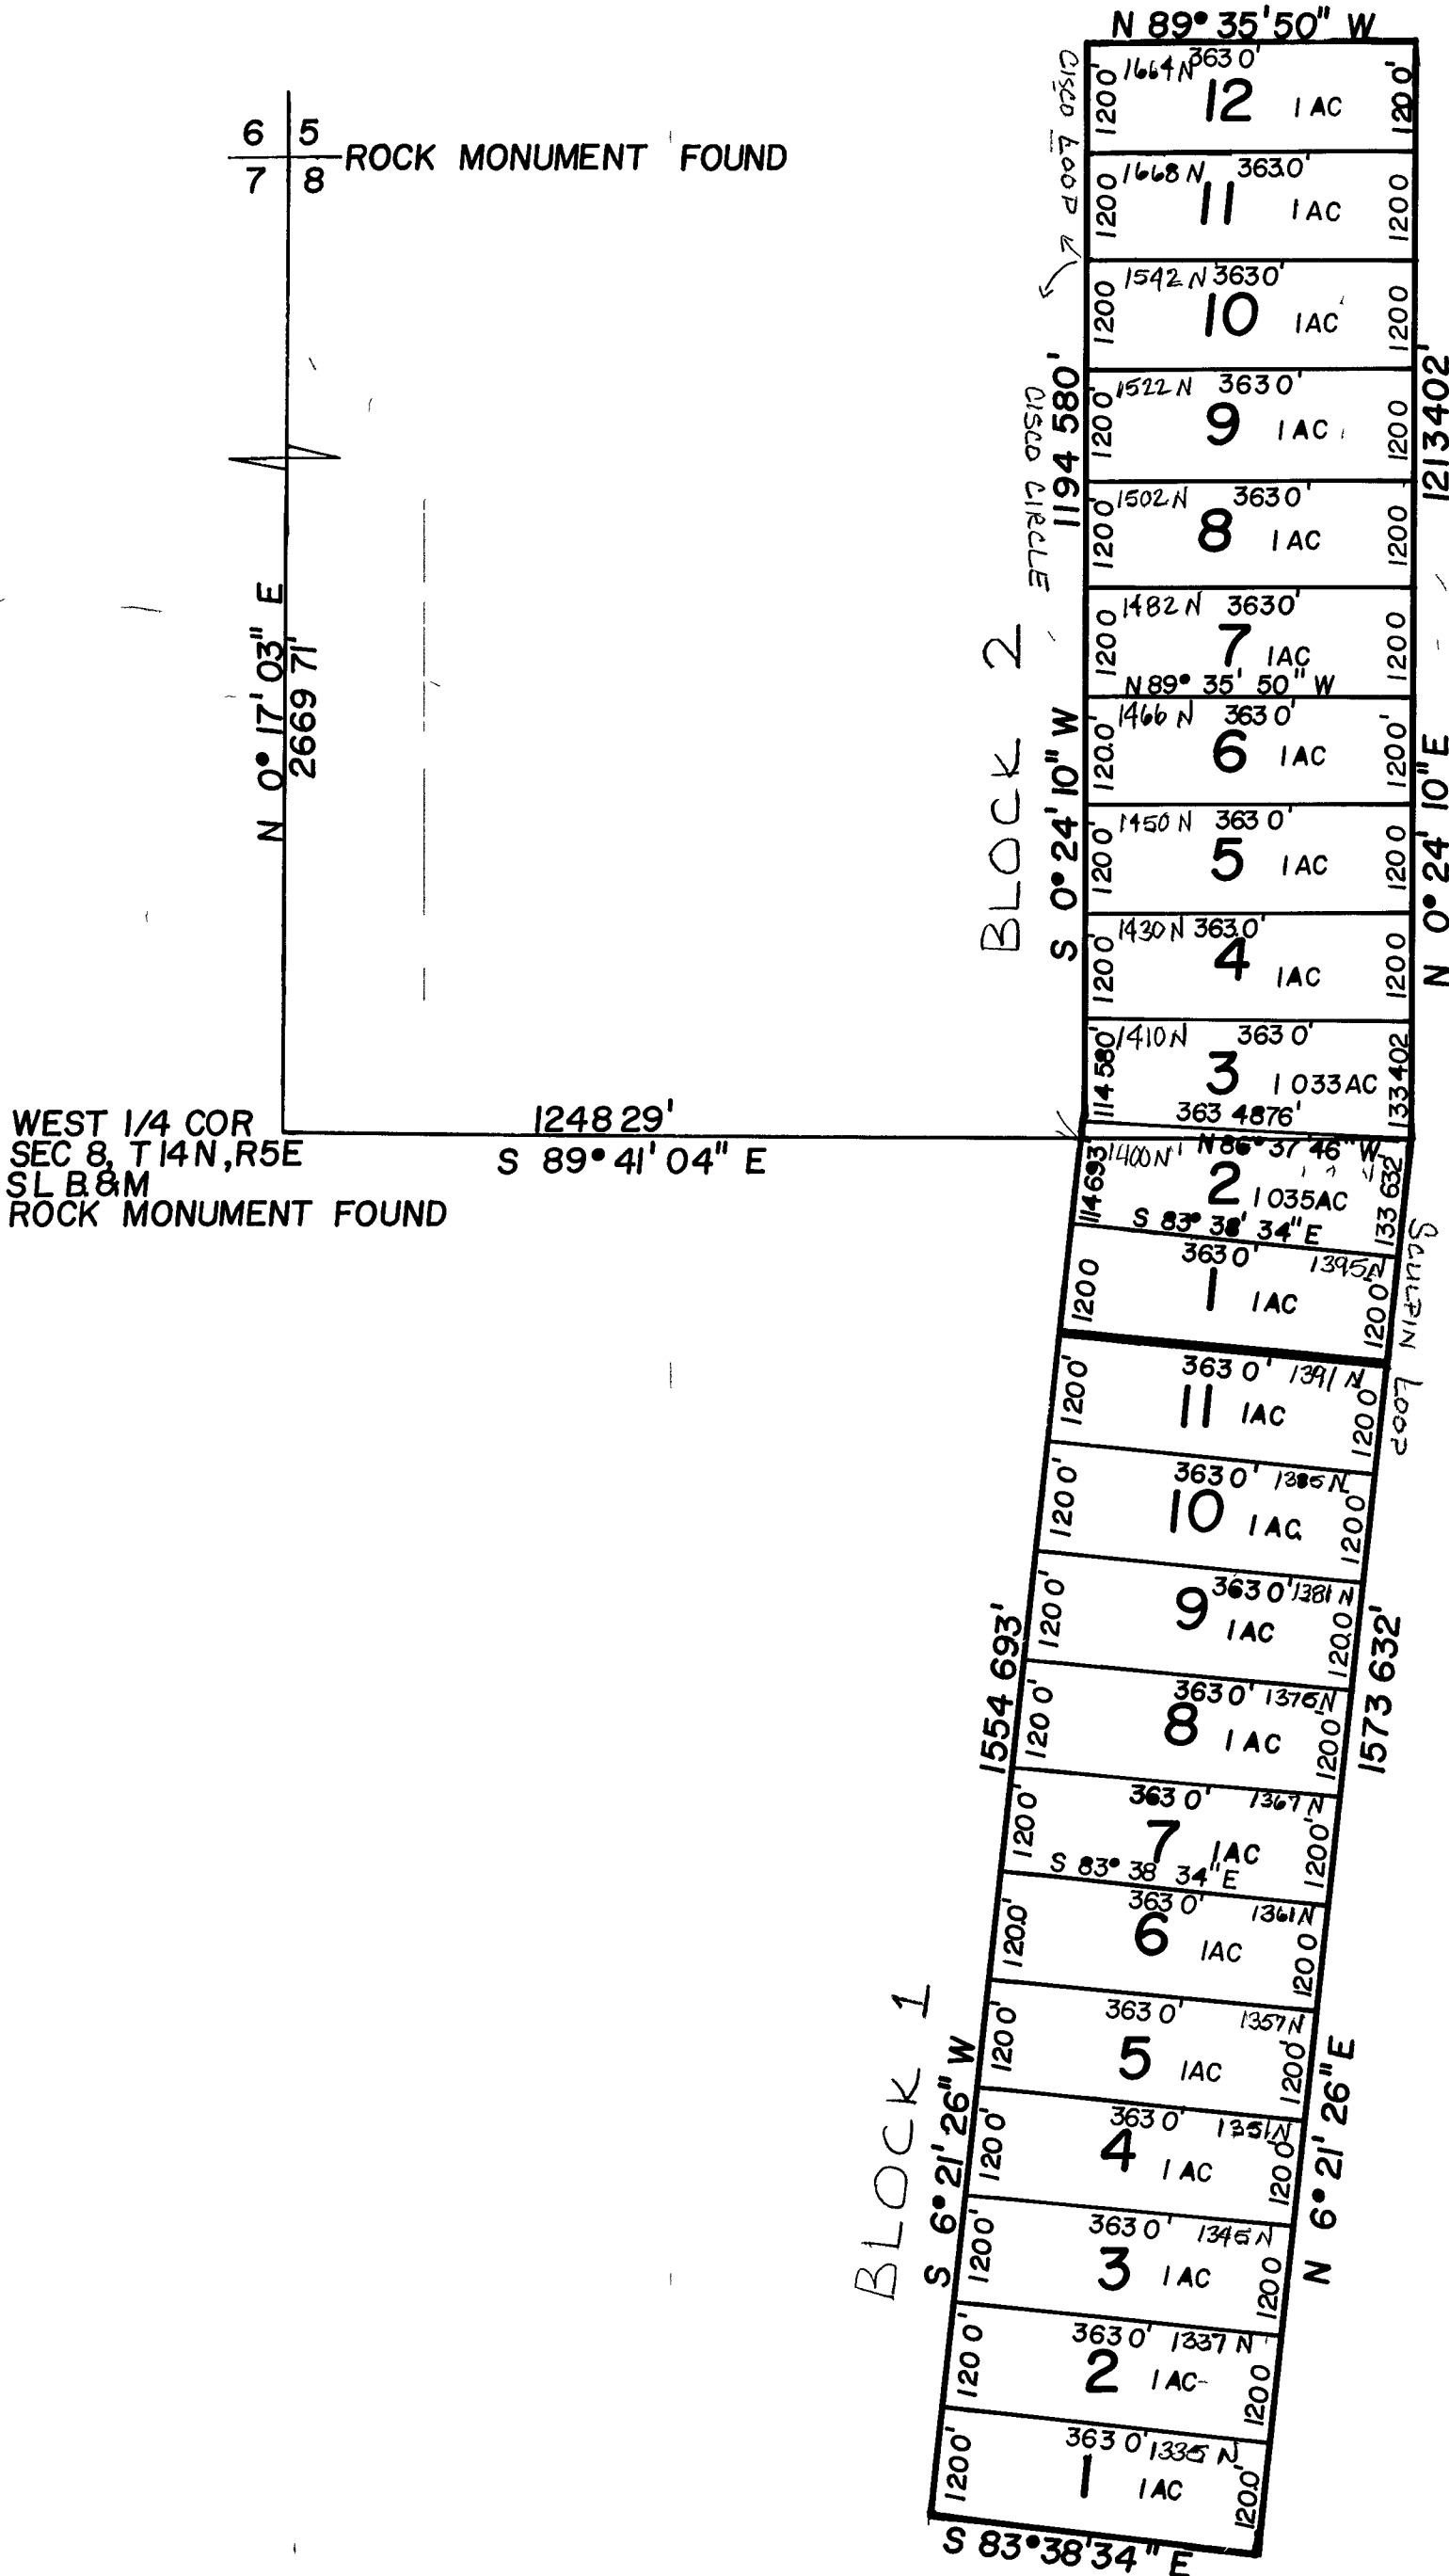

E L CO TERRACE
SUBDIVISION

BLOCK 1 - 030-1ts		BLOCK 2 - 020-1ts	
LOT	OWNER	LOT	OWNER
1	SWAN CREEK VILLAGE AID 1628	1	SWAN CREEK VILLAGE AID 1628
2	TRUDY ANN COOK BROWN RS 478	2	LEISHMAN, TR
3	SORENSEN	3	CLAWSON, TR
4	SORENSEN	4	CLAWSON, TR
5	SORENSEN	5	FRODSHAM
6	MTN VIEW PROP LLC	6	FRODSHAM, TR
7	CACHE VALLEY BANK	7	DARRINGTON TR ETAL
8	STANDER KB 517	8	HILTON, TR 1/3 ETAL
9	GLINES	9	VERDA IRENE REX MILLER RS 096
10	KEVIN & MARSHA WELLS FAMILY LLC	10	PEARSON R10 509
11		11	HOWELL, TR
		12	HOWELL, TR

BLK 1 41-08-030-LTS
BLK 2 41-08-020-LTS