

SWAN CREEK VILLAGE PHASE 2, LOTS PH 38 AND PH 39 AMENDED


LOCATED IN THE NW 1/4 OF SECTION 8, T14N, R5E, S L B & M
RICH COUNTY, UTAH

PLAT No _____
BOOK _____ PAGE _____

WITNESS CORNER TO THE NORTHWEST CORNER
SEC 8 T14N R5E S L B & M
FOUND JSH 3 BRASS CAP (1999)

EAST 1/16 CORNER
SEC 8 T14N R5E S L B & M
FOUND SCHERBEL 3 BRASS CAP (2005)

NORTH 1/4 CORNER
SEC 8 T14N R5E S L B & M
FOUND SCHERBEL 3 BRASS CAP (2005)

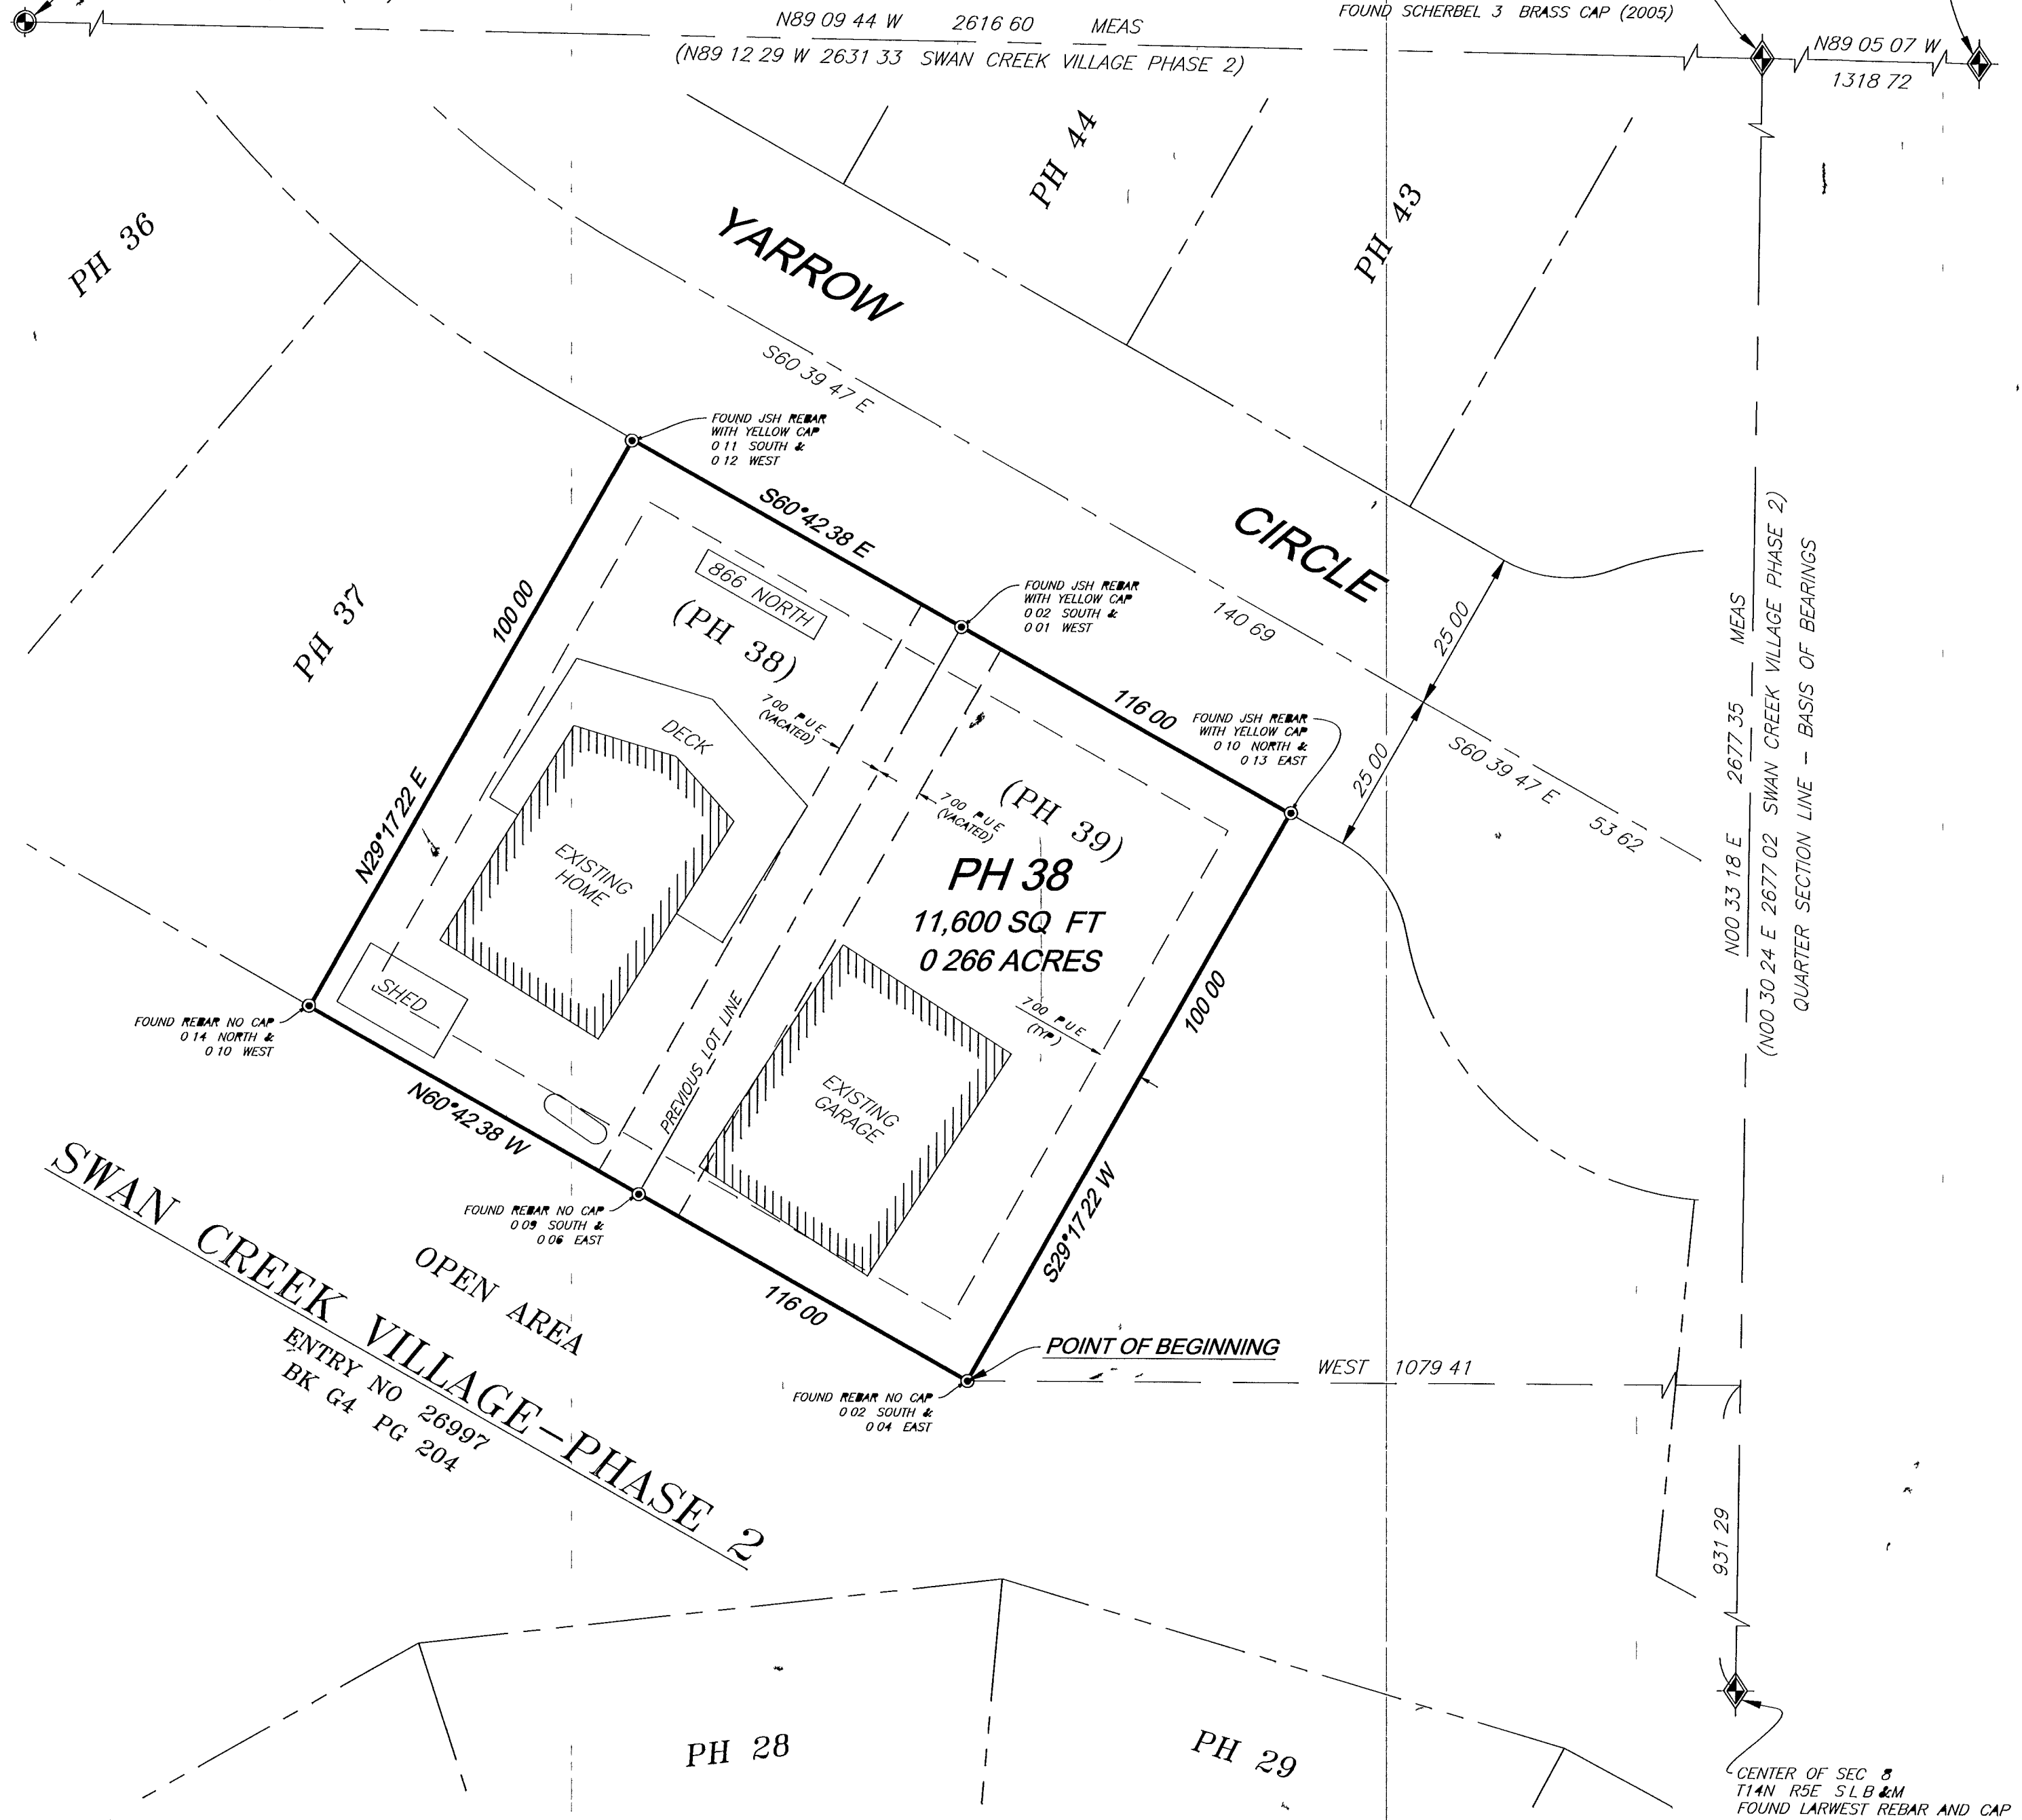

20 0 10 20
SCALE IN FEET
SCALE 1" = 20'

REVISION No _____
DATE _____

SWAN CREEK VILLAGE PH 2,
LOTS PH 38 AND PH 39
AMENDED

SECTION 8
T 14 N R 5 E

BOOK _____ PAGE _____
SCALE 1" = 20'