

# SWAN CREEK VILLAGE PHASE 2, LOTS PH 65 AND PH 66 AMENDED


LOCATED IN THE NW 1/4 OF SECTION 8, T14N, R5E, S1B & M  
RICH COUNTY, UTAH

PLAT No \_\_\_\_\_  
BOOK \_\_\_\_\_ PAGE \_\_\_\_\_

WITNESS CORNER TO THE NORTHWEST CORNER  
SEC 8 T14N R5E S1B & M  
FOUND JSH 3 BRASS CAP (1999)

NORTH 1/4 CORNER  
SEC 8 T14N R5E S1B & M  
FOUND SCHERBEL 3 BRASS CAP (2005)

EAST 1/16 CORNER  
SEC 8 T14N R5E S1B & M  
FOUND SCHERBEL 3 BRASS CAP (2005)

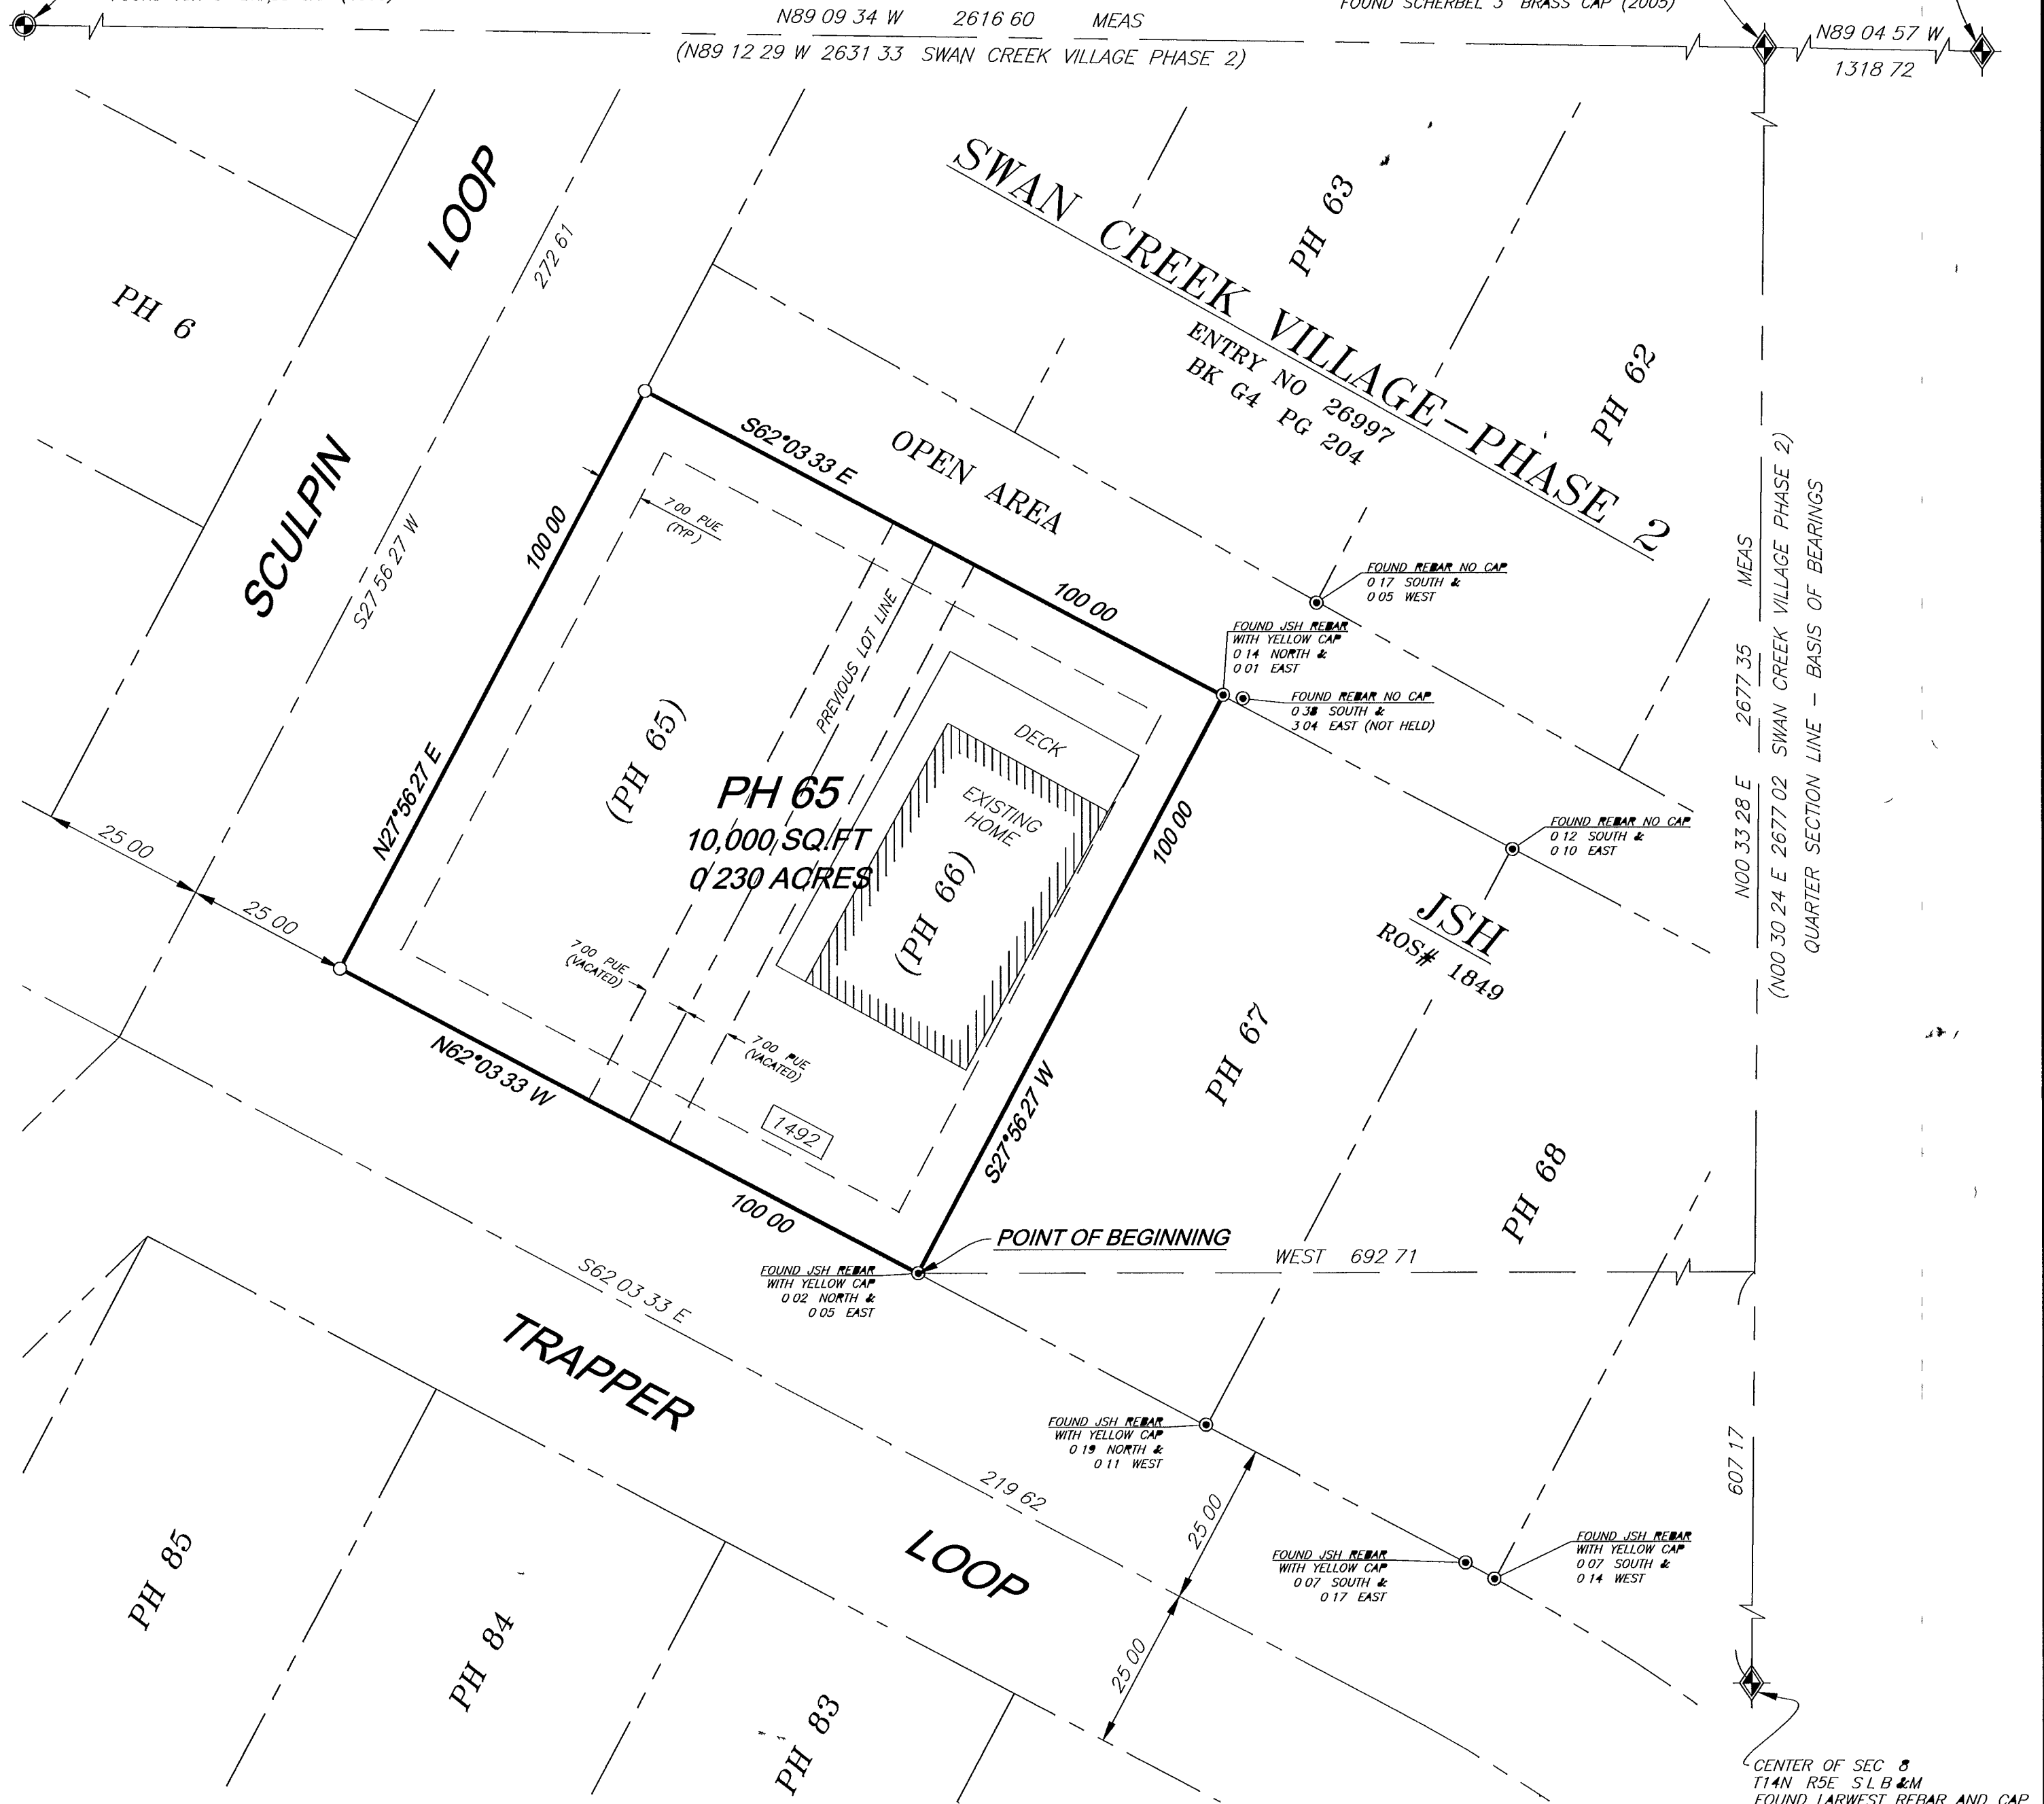

20 0 10 20  
SCALE IN FEET  
SCALE 1" = 20'

REVISION No \_\_\_\_\_  
DATE \_\_\_\_\_

SWAN CREEK VILLAGE PH 2,  
LOTS PH 65 AND PH 66  
AMENDED

SECTION 8  
T 14 N R 5 E

BOOK \_\_\_\_\_ PAGE \_\_\_\_\_  
SCALE 1" = 20'