


RICH COUNTY, UTAH  
MATCH TO SHEET 1 OF 14

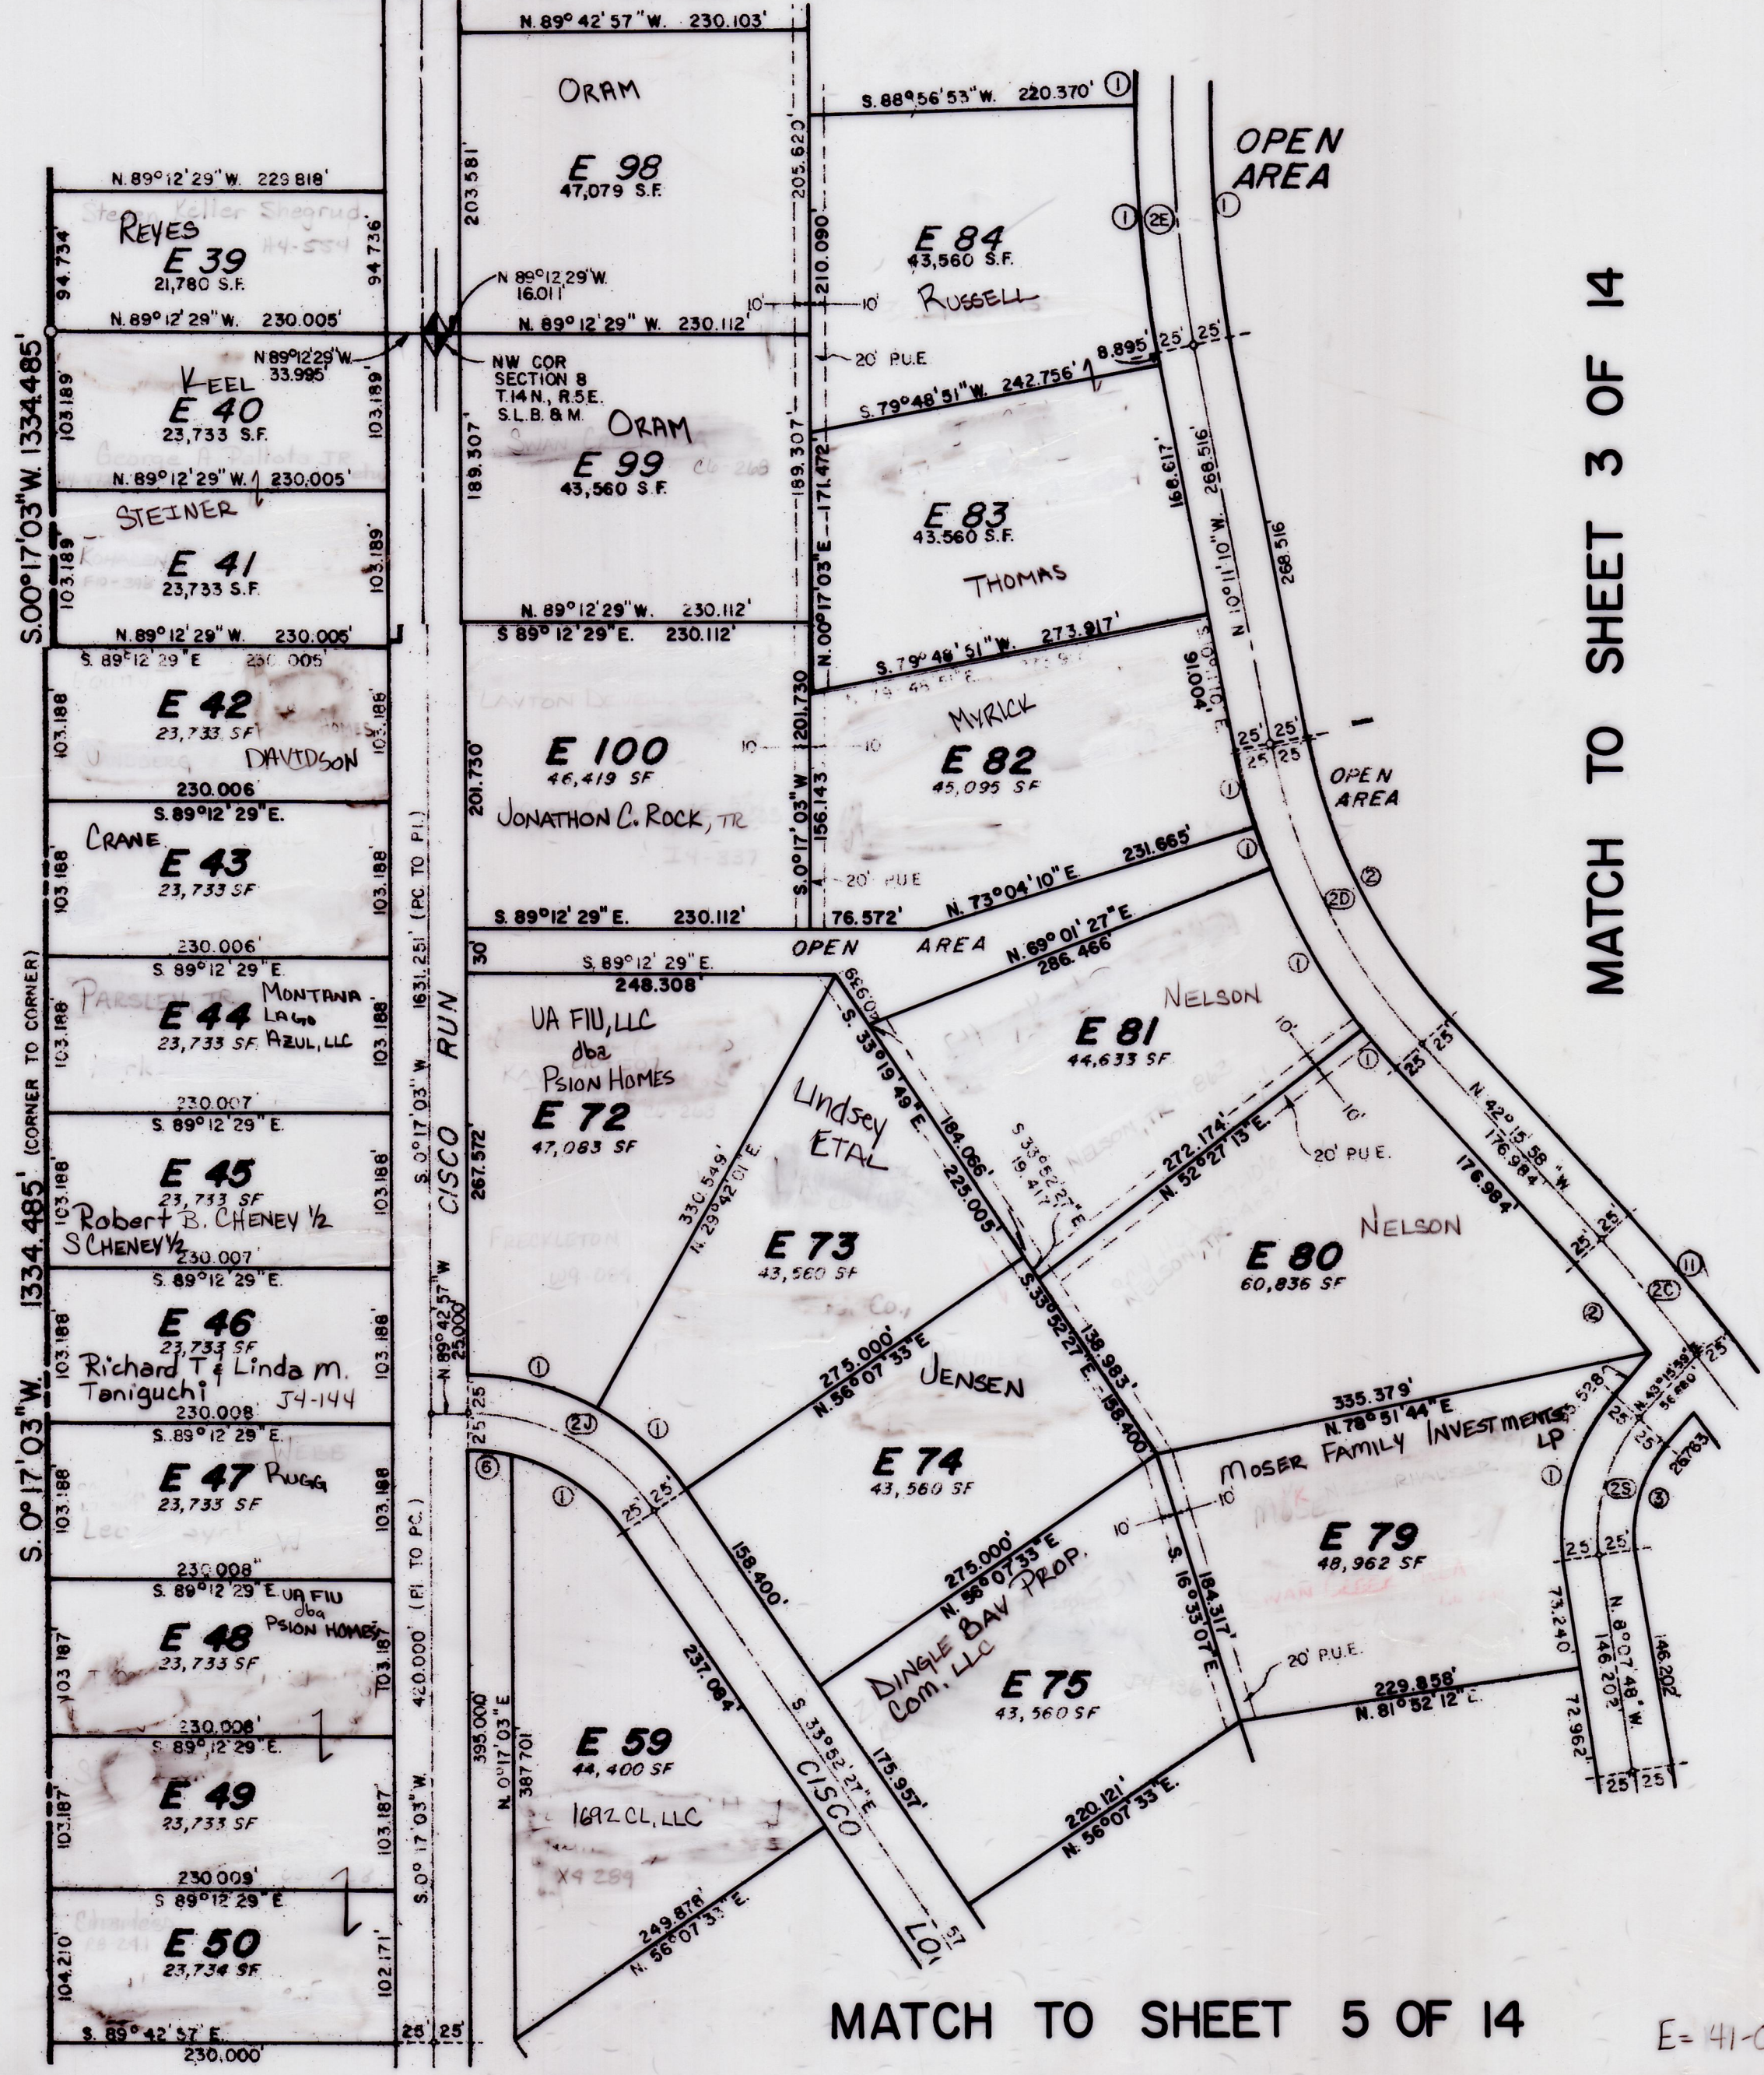

MATCH TO SHEET 3 OF 14

MATCH TO SHEET 5 OF 14

E=41-08-040 Lot 1

SHEET 4 OF 14

| REVISIONS |  | SWAN CREEK VILLAGE<br>PHASE 2 | SECTION 5, 6, 7, 8<br>T.14 N., R.5 E.,<br>S.L.B. & M. | BOOK _____<br>PAGE _____ | SCALE : 1" = 100' |
|-----------|--|-------------------------------|-------------------------------------------------------|--------------------------|-------------------|
|           |  |                               |                                                       |                          |                   |
