


RICH COUNTY, UTAH

MATCH TO SHEET 3 OF 14

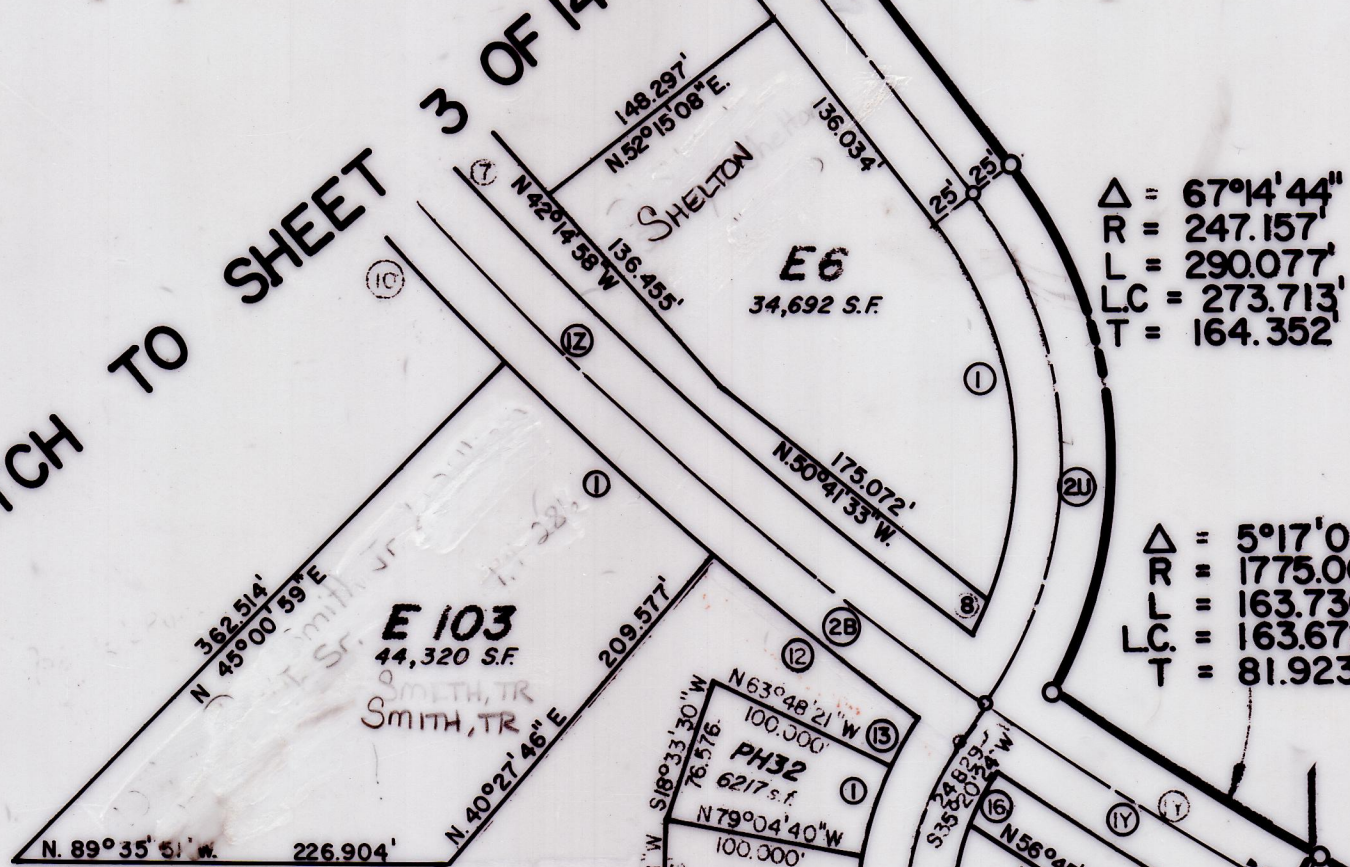


$\Delta = 67^{\circ}14'44''$
 $R = 247.157$
 $L = 290.077$
 $LC = 273.713$
 $T = 164.352$

$\Delta = 5^{\circ}17'06''$
 $R = 1775.000$
 $L = 163.730$
 $LC = 163.672$
 $T = 81.923$

E = 41-08-040-LOT 1
PH-41-08-060-LOT 1

PH 1	David L Cook, JR	PH 13	Goodwin	PH 27	4K CONSTRUCTION
PH 2	MAEROTT	PH 14	103	PH 30	BOWERS
PH 3	SOLORZANO & ALAS	PH 15	104	PH 31	BENSON
PH 4	SCVHQA	PH 20	HICKS, TR	PH 32	VILGORE
PH 5		PH 21	SHOREFIRM LLC	PH 33	HANSON, TR
PH 6	DUTSON, TR	PH 22	SHORT	PH 34	
PH 7	LEE, TR	PH 23	LAMB	PH 35	
PH 8	IVISVIE	PH 24	JAMES	PH 36	CLARK
PH 9	SCVHQA	PH 25	THURGOOD	PH 37	OLDS
PH 10		PH 26	Jerry Van Hiten	PH 38	BETTY
PH 11	THOMAS	PH 27	Bishop & CHRISTENSEN	PH 39	BETTY
PH 12	WILTS	PH 28	N Nelson	PH 40	HANDY


MATCH TO SHEET 5 OF 14

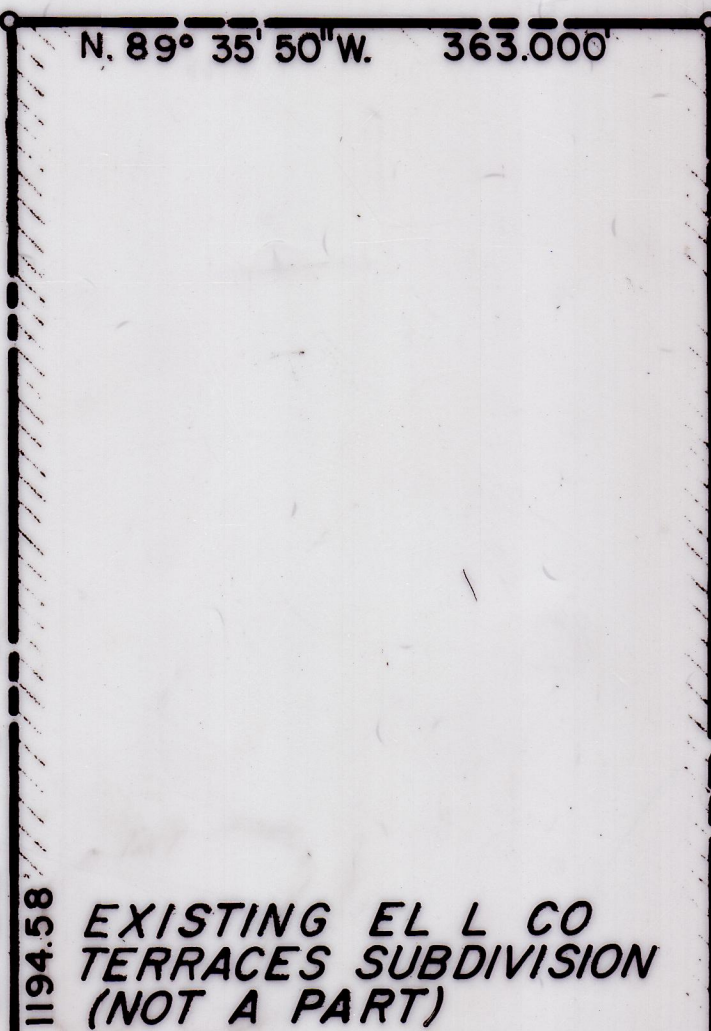

EXISTING EL L CO
TERRACES SUBDIVISION
(NOT A PART)

PH 41	HARRIS, TR	PH 67	ANDERSON
PH 42	HENNEBERGER	PH 68	THOMAS
PH 43	COOK	PH 69	JENSEN
PH 44		PH 70	JENSEN SHAW
PH 45	COOK	PH 81	BUCKWELL
PH 46	DIAZ	PH 82	CHANDLER
PH 47	CLARK, TR	PH 83	
PH 48	SCVHQA	PH 84	PRIOR
PH 49	HALVERSON	PH 85	RODRIGUEZ
PH 62	MACCINES	PH 86	SCOTT
PH 63	THOMAS	PH 87	SCOTT
PH 64	OSTRANDER	PH 88	EASTMAN
PH 65	THOMAS	PH 89	EASTMAN
PH 66		PH 90	CALL

MATCH TO SHEET 9 OF 14

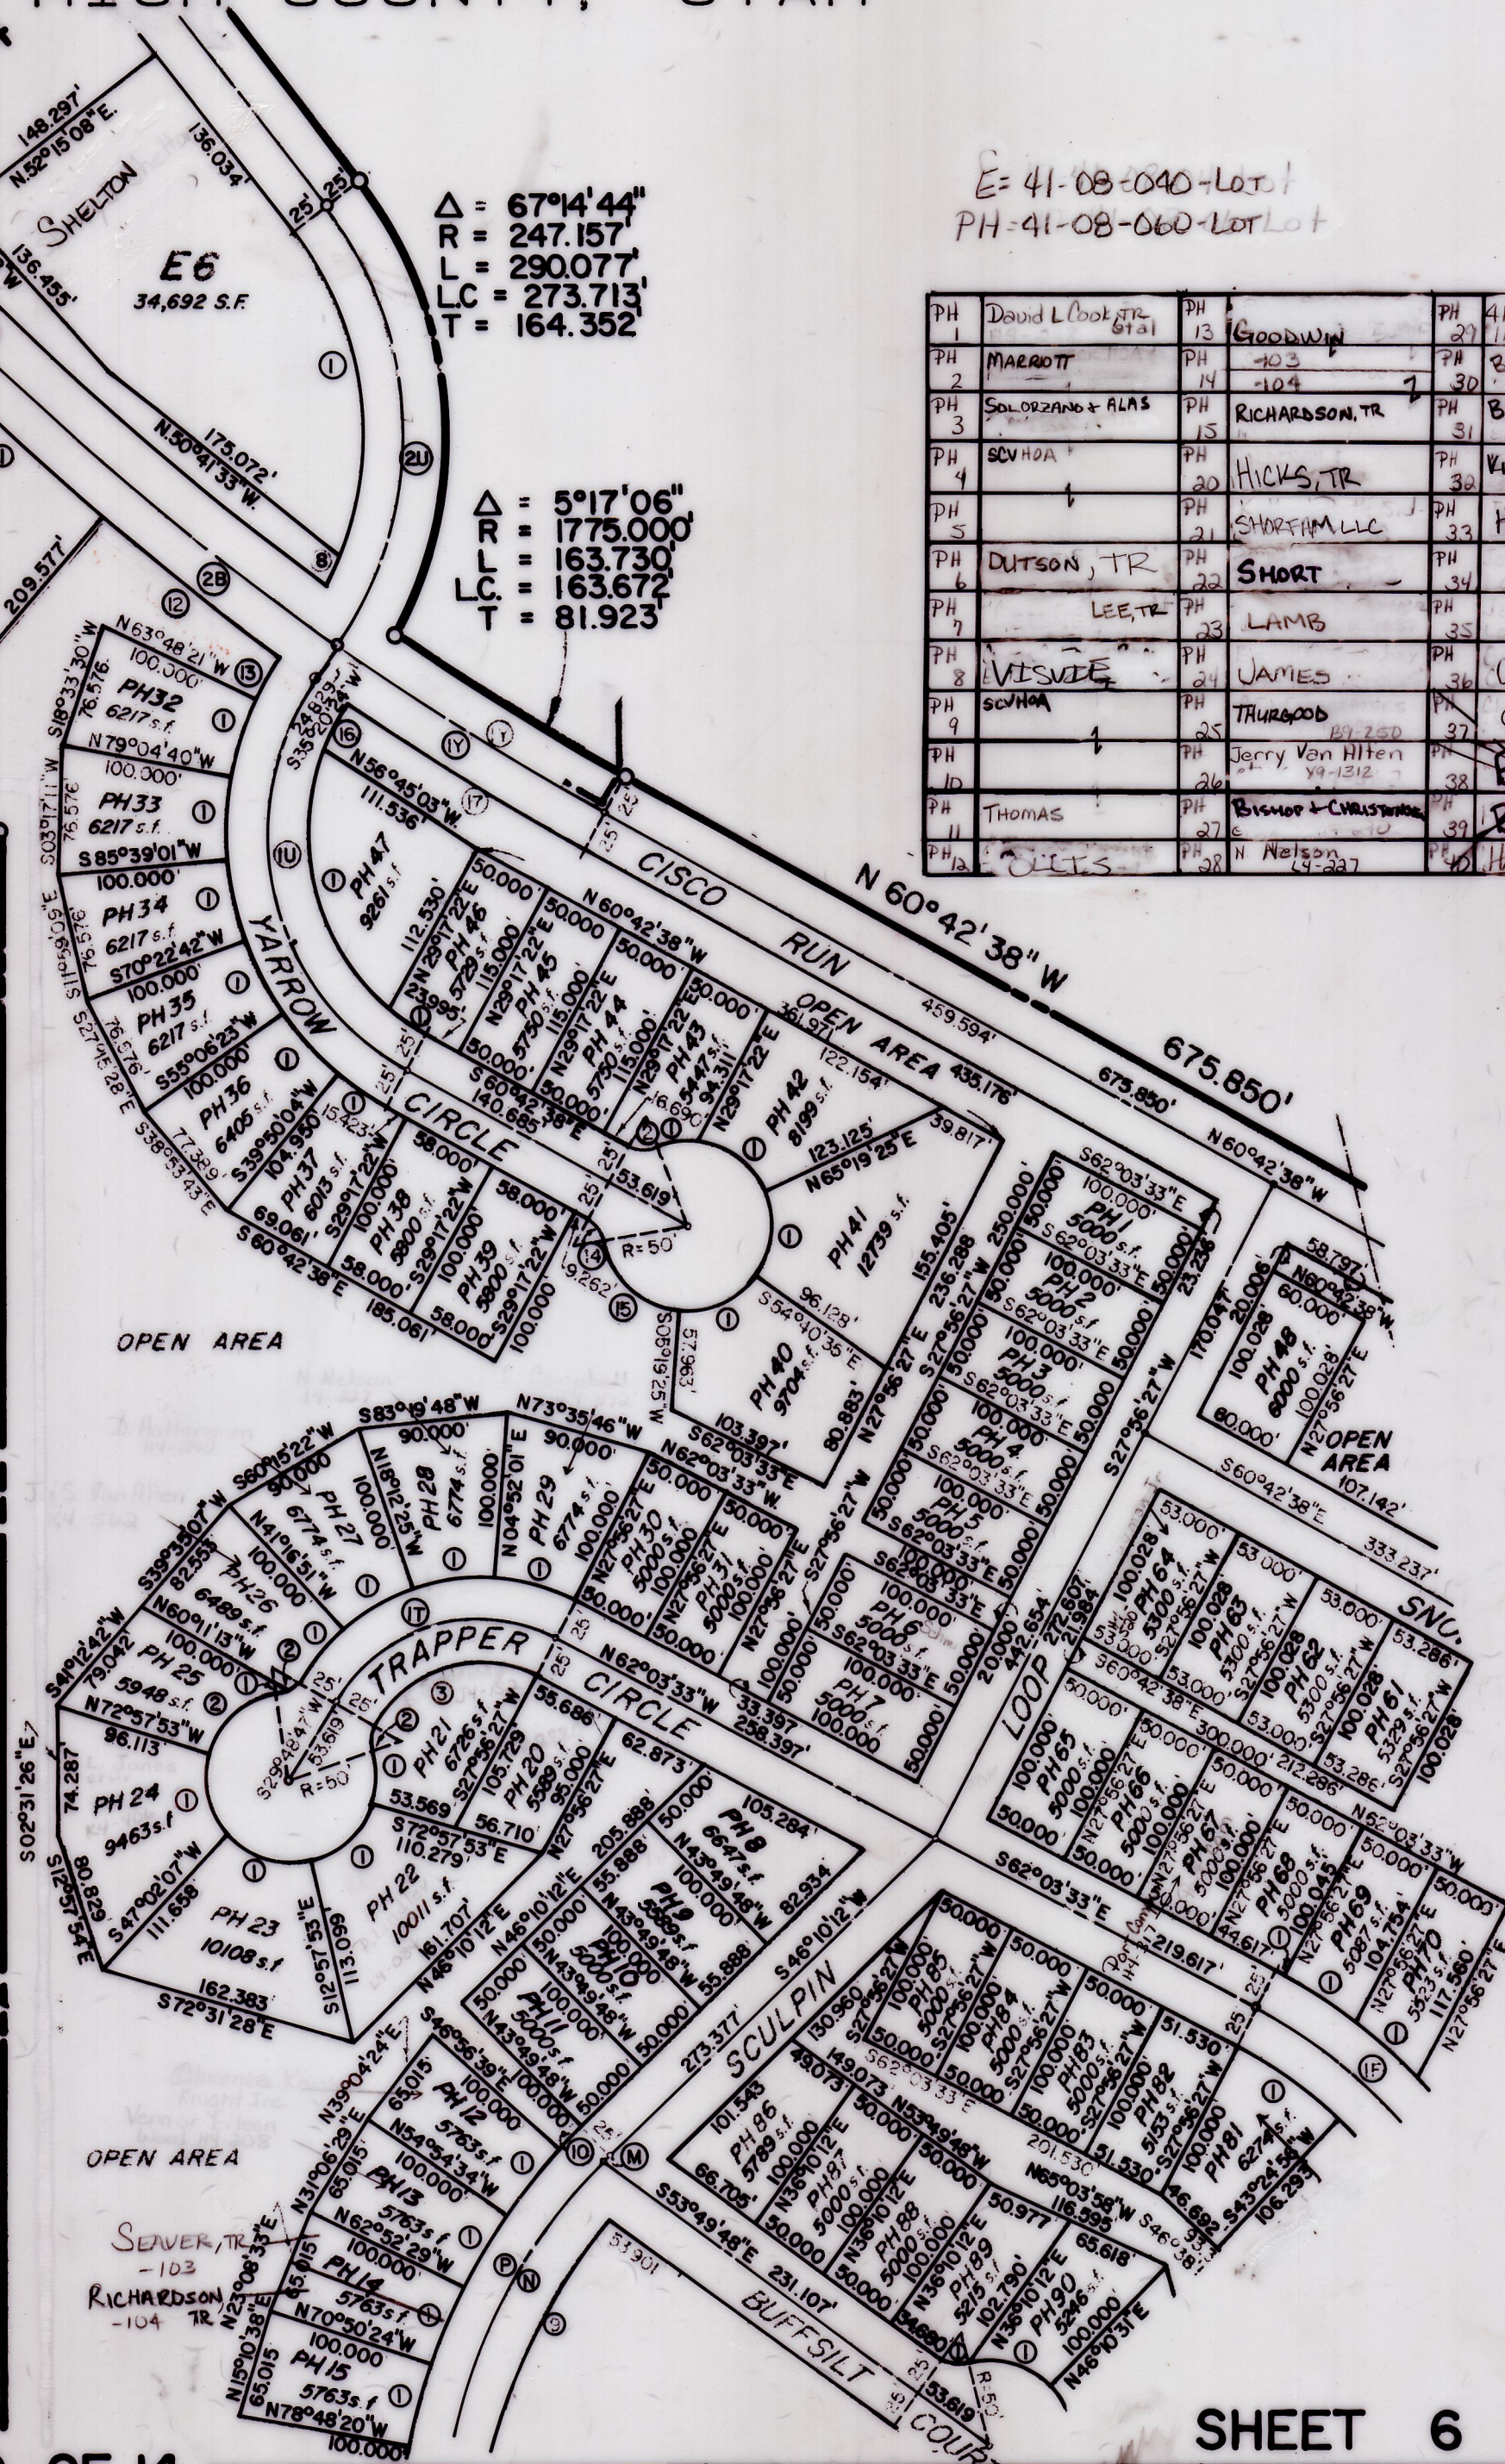

MATCH TO SHEET 7 OF 14

SHEET 6 OF 14

REVISIONS			SWAN CREEK VILLAGE PHASE 2	SECTION 5, 6, 7, 8 T.14 N., R.5 E., S.L.B. & M.		BOOK _____
						PAGE _____
				DRAWN BY _____	DATE _____	SCALE : 1" = 100'