


RICH COUNTY, UTAH

PH = 41-08-060-Lot 1
T = 41-08-050-Lot 1

PH 49	BANGERTER	PH 71	CASTANEDA	PH 93	PETERSEN-EDWARDS
PH 50	SPURLIN	PH 72	RUELAN	PH 94	EASTMAN, JR
PH 51	BUCHANAN	PH 73	BERUBE	PH 95	
PH 52	RUELAN	PH 74	WIDDISON + LIVERTON	PH 96	BB, LLC
PH 53		PH 75	BARRETT	PH 97	BB, LLC
PH 54	THOMPSON	PH 76	BLAUER	PH 98	
PH 55	THOMPSON	PH 77	ROWBERY, JR	PH 99	
PH 56	LAND PATRIOT, - LLC	PH 78	CLEVELAND	PH 100	SCVHOA
PH 57	MORROW	PH 79	LINTON	PH 101	DATWYLER
PH 58	MURDOCK	PH 80	W & R Buckwell et ux	PH 102	DATWYLER
PH 59	MALHEIRO, TR	PH 91	CALL		
PH 60	MALHEIRO, TR	PH 92	HOLLAND & HOLLAND HOLDINGS, LLC		

MATCH TO SHEET 6 OF 14

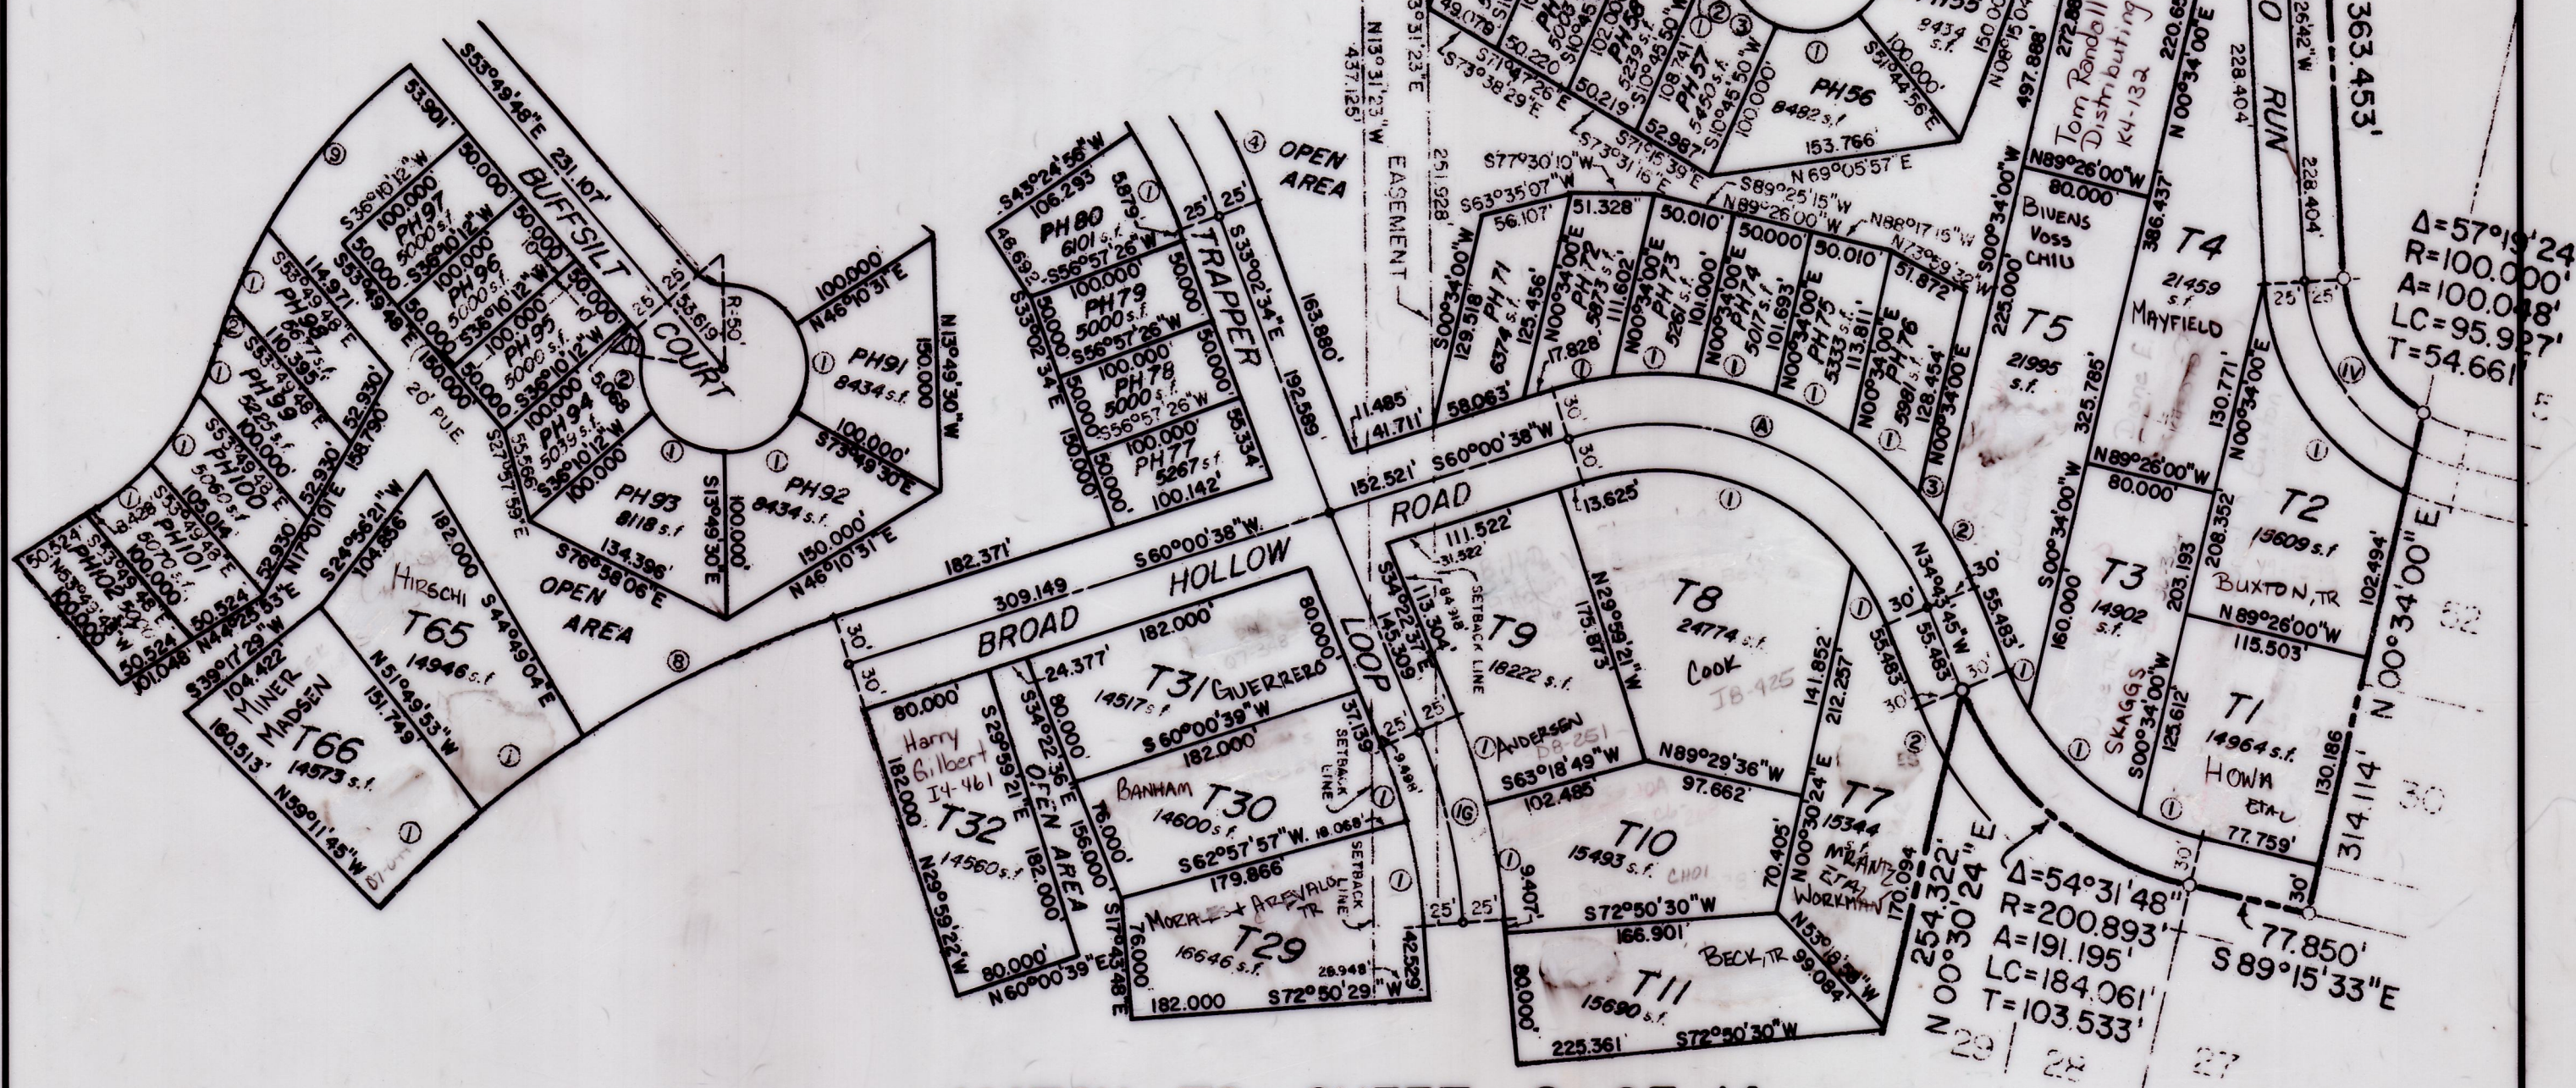

MATCH TO SHEET 8 OF 14

SHEET 7 OF 14

REVISIONS			SWAN CREEK VILLAGE PHASE 2	SECTION 5, 6, 7, 8 T. 14 N. . R. 5 E., S. L. B. & M.		BOOK _____
				DRAWN BY _____	DATE _____	PAGE _____
					SCALE : 1" = 100'	