

RICH COUNTY, UTAH

MATCH TO SHEET 9 OF 14

S 00° 19' 01" W 2665.47

OPEN AREA

S 06° 21' 26" W



EXISTING EL L CO TERR (NOT A PART)

N 06° 21' 26" E

SCULPIN

EXISTING EL L CO TERRACES SUBDIVISION (NOT A PART)

SWAN CREEK VILLAGE HOA

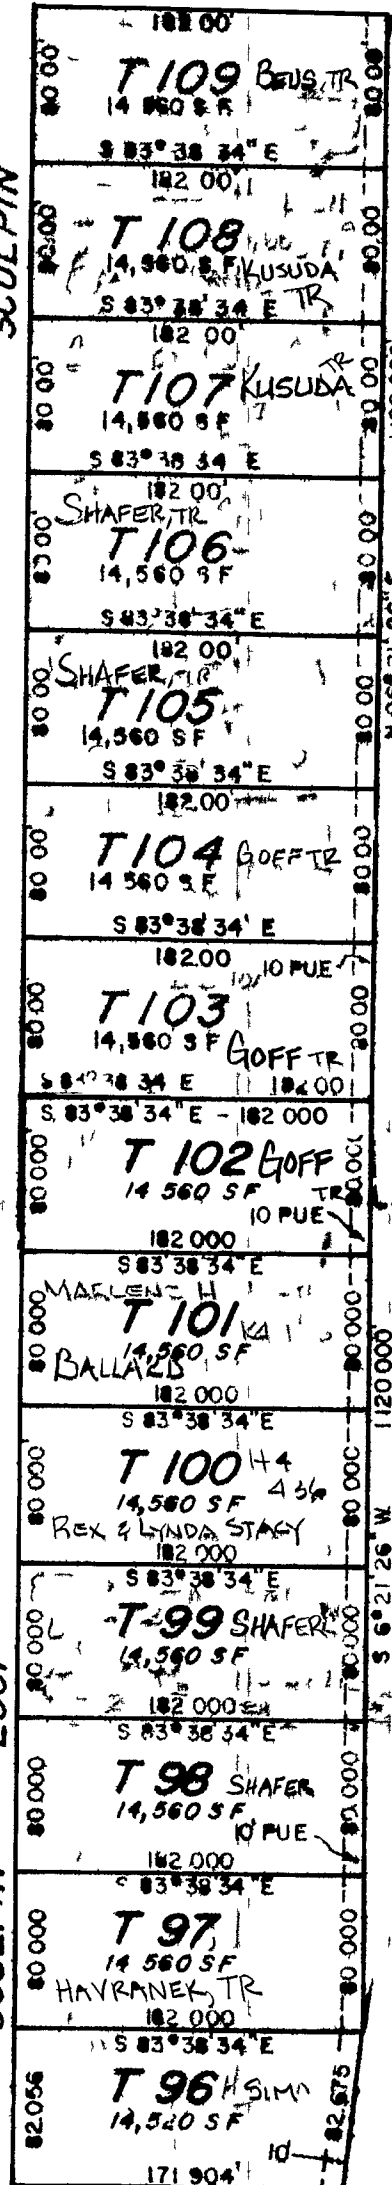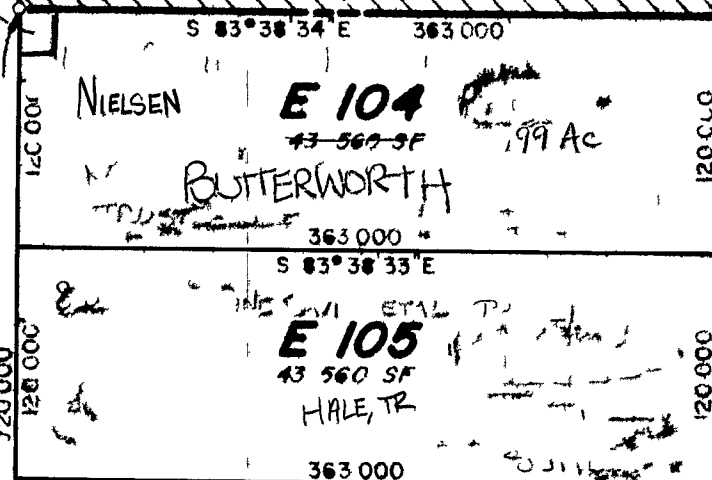

MATCH TO SHEET 11 OF 14

MATCH TO SHEET 13 OF 14

E = 41-08-040 LOT
T = 41-08-050 LOT

SHEET 10 OF 14

REVISIONS			SWAN CREEK VILLAGE PHASE 2	SECTION 5 6 7 8 14 N 1 R 5 E S L B & M			BOOK
				PAGE			
				DATE	SCALE 1" = 100'		