


WEST 1/4 COR. SEC. 16,  
 T.14N. R.5E.,  
 S.L.B.&M.

**RICH COUNTY**  
**PART OF SW1/4, SECTION 16, T. 14 N.R. 5 E., S.L.B.&M.**  
**BEAR LAKE MEADOWS, UNITS NO. 1, 2**

SERIAL NO.= 41-16-BLOCK-PARCEL

OWNERSHIP INFORMATION		
LOT NO.	OWNER	(UNIT 1)
1	DOUGLAS TERRY & KARLA H. ALLEN JT.	
2	DOUGLAS TERRY & KARLA ALLEN	Hb-066
3	GIFFORD	SIO-1869
4	LIVINGSTON	
5	MICHAEL GREEN	
6	RUSSELL & RAMONA HARRIS	
7	WOODS	
8	RASMUSSEN	
9	JO ANNE ANDERSEN	
LOT NO.	OWNER	(UNIT 2)
1	LIVINGSTON	
2	PETERSON, TR.	
3	ARGYLE	
4	ARGYLE	

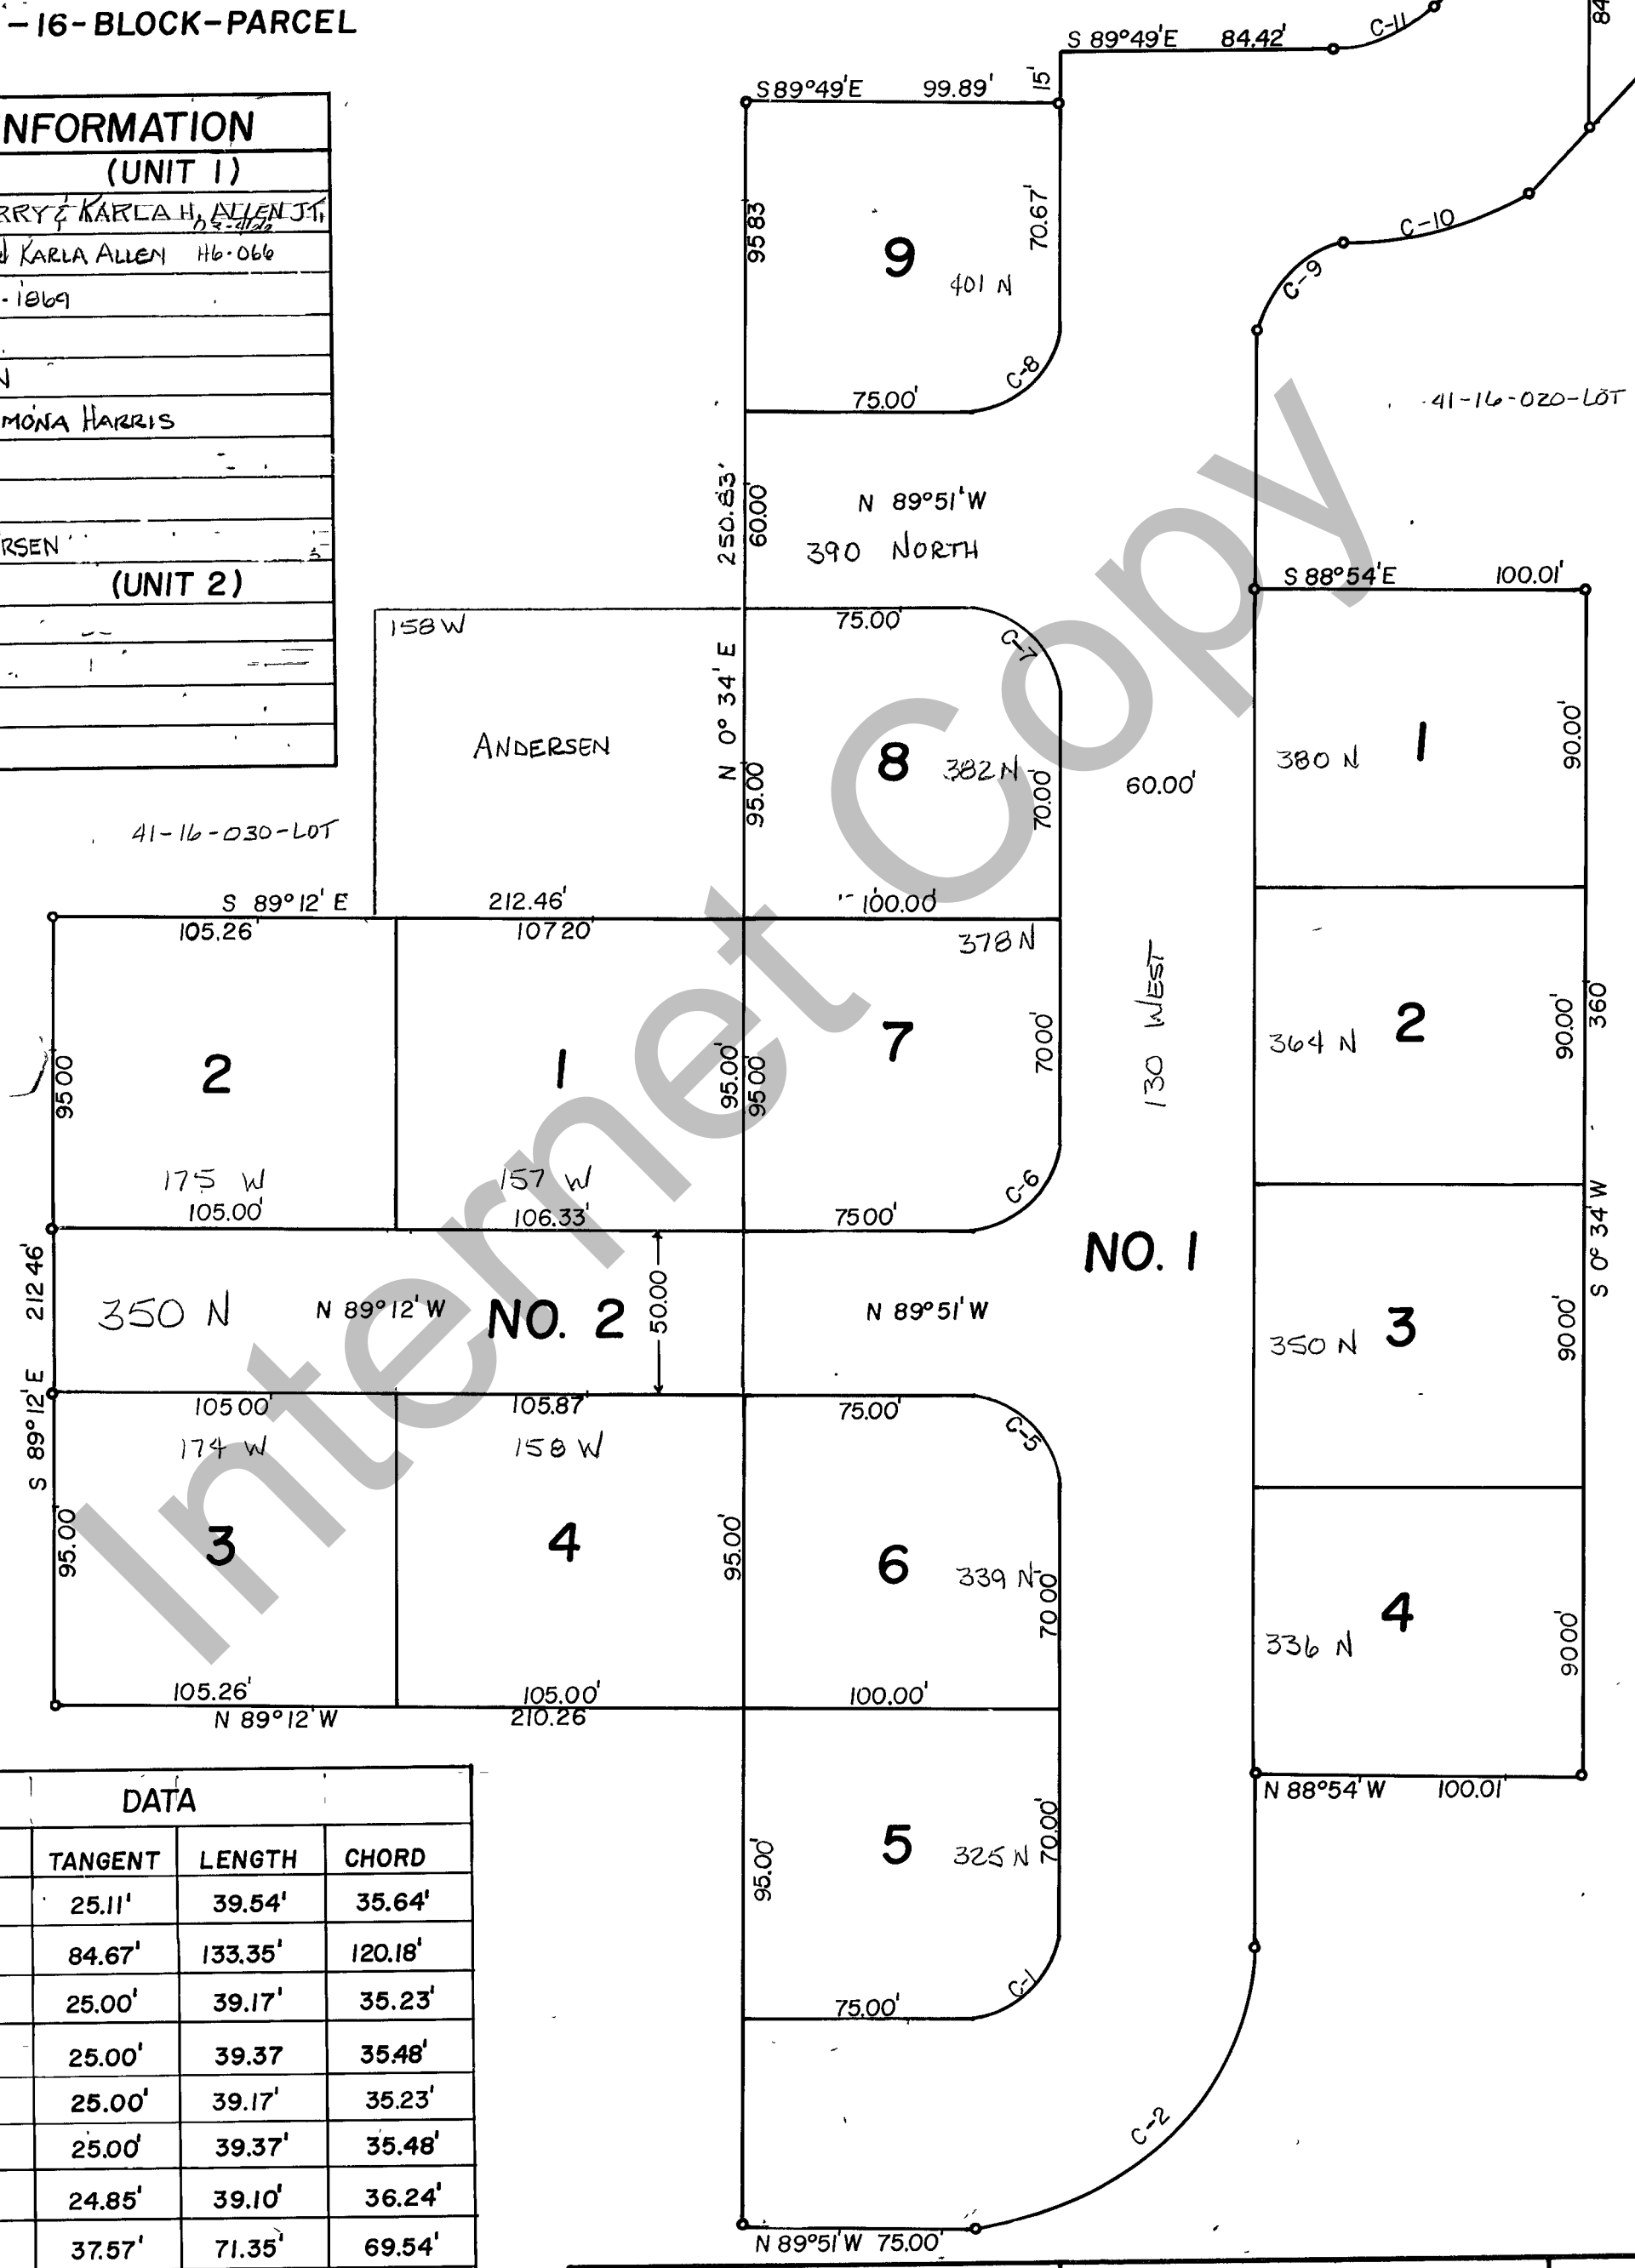

CURVE		DATA			
CURVE	DELTA	RADIUS	TANGENT	LENGTH	CHORD
1	89°35'	25.29'	25.11'	39.54'	35.64'
2	89°35'	85.29'	84.67'	133.35'	120.18'
5	90°25'	24.82'	25.00'	39.17'	35.23'
6	89°35'	25.18'	25.00'	39.37'	35.48'
7	90°25'	24.82'	25.00'	39.17'	35.23'
8	89°35'	25.18'	25.00'	39.37'	35.48'
9	89°37'	25.00'	24.85'	39.10'	36.24'
10	44°31'	91.80'	37.57'	71.35'	69.54'
11	44°31'	31.80'	13.02'	24.71'	24.09'

REVISIONS		

**BEAR LAKE MEADOWS**  
**UNITS NO. 1, 2**

Section <u>16</u> T. <u>14</u> N. R. <u>5</u> E	book _____ page _____
drawn by <u>DRW</u> date <u>10-80</u>	scale 1" = 50'