


RICH COUNTY, UTAH


PLAT No. _____
BOOK _____ PAGE _____

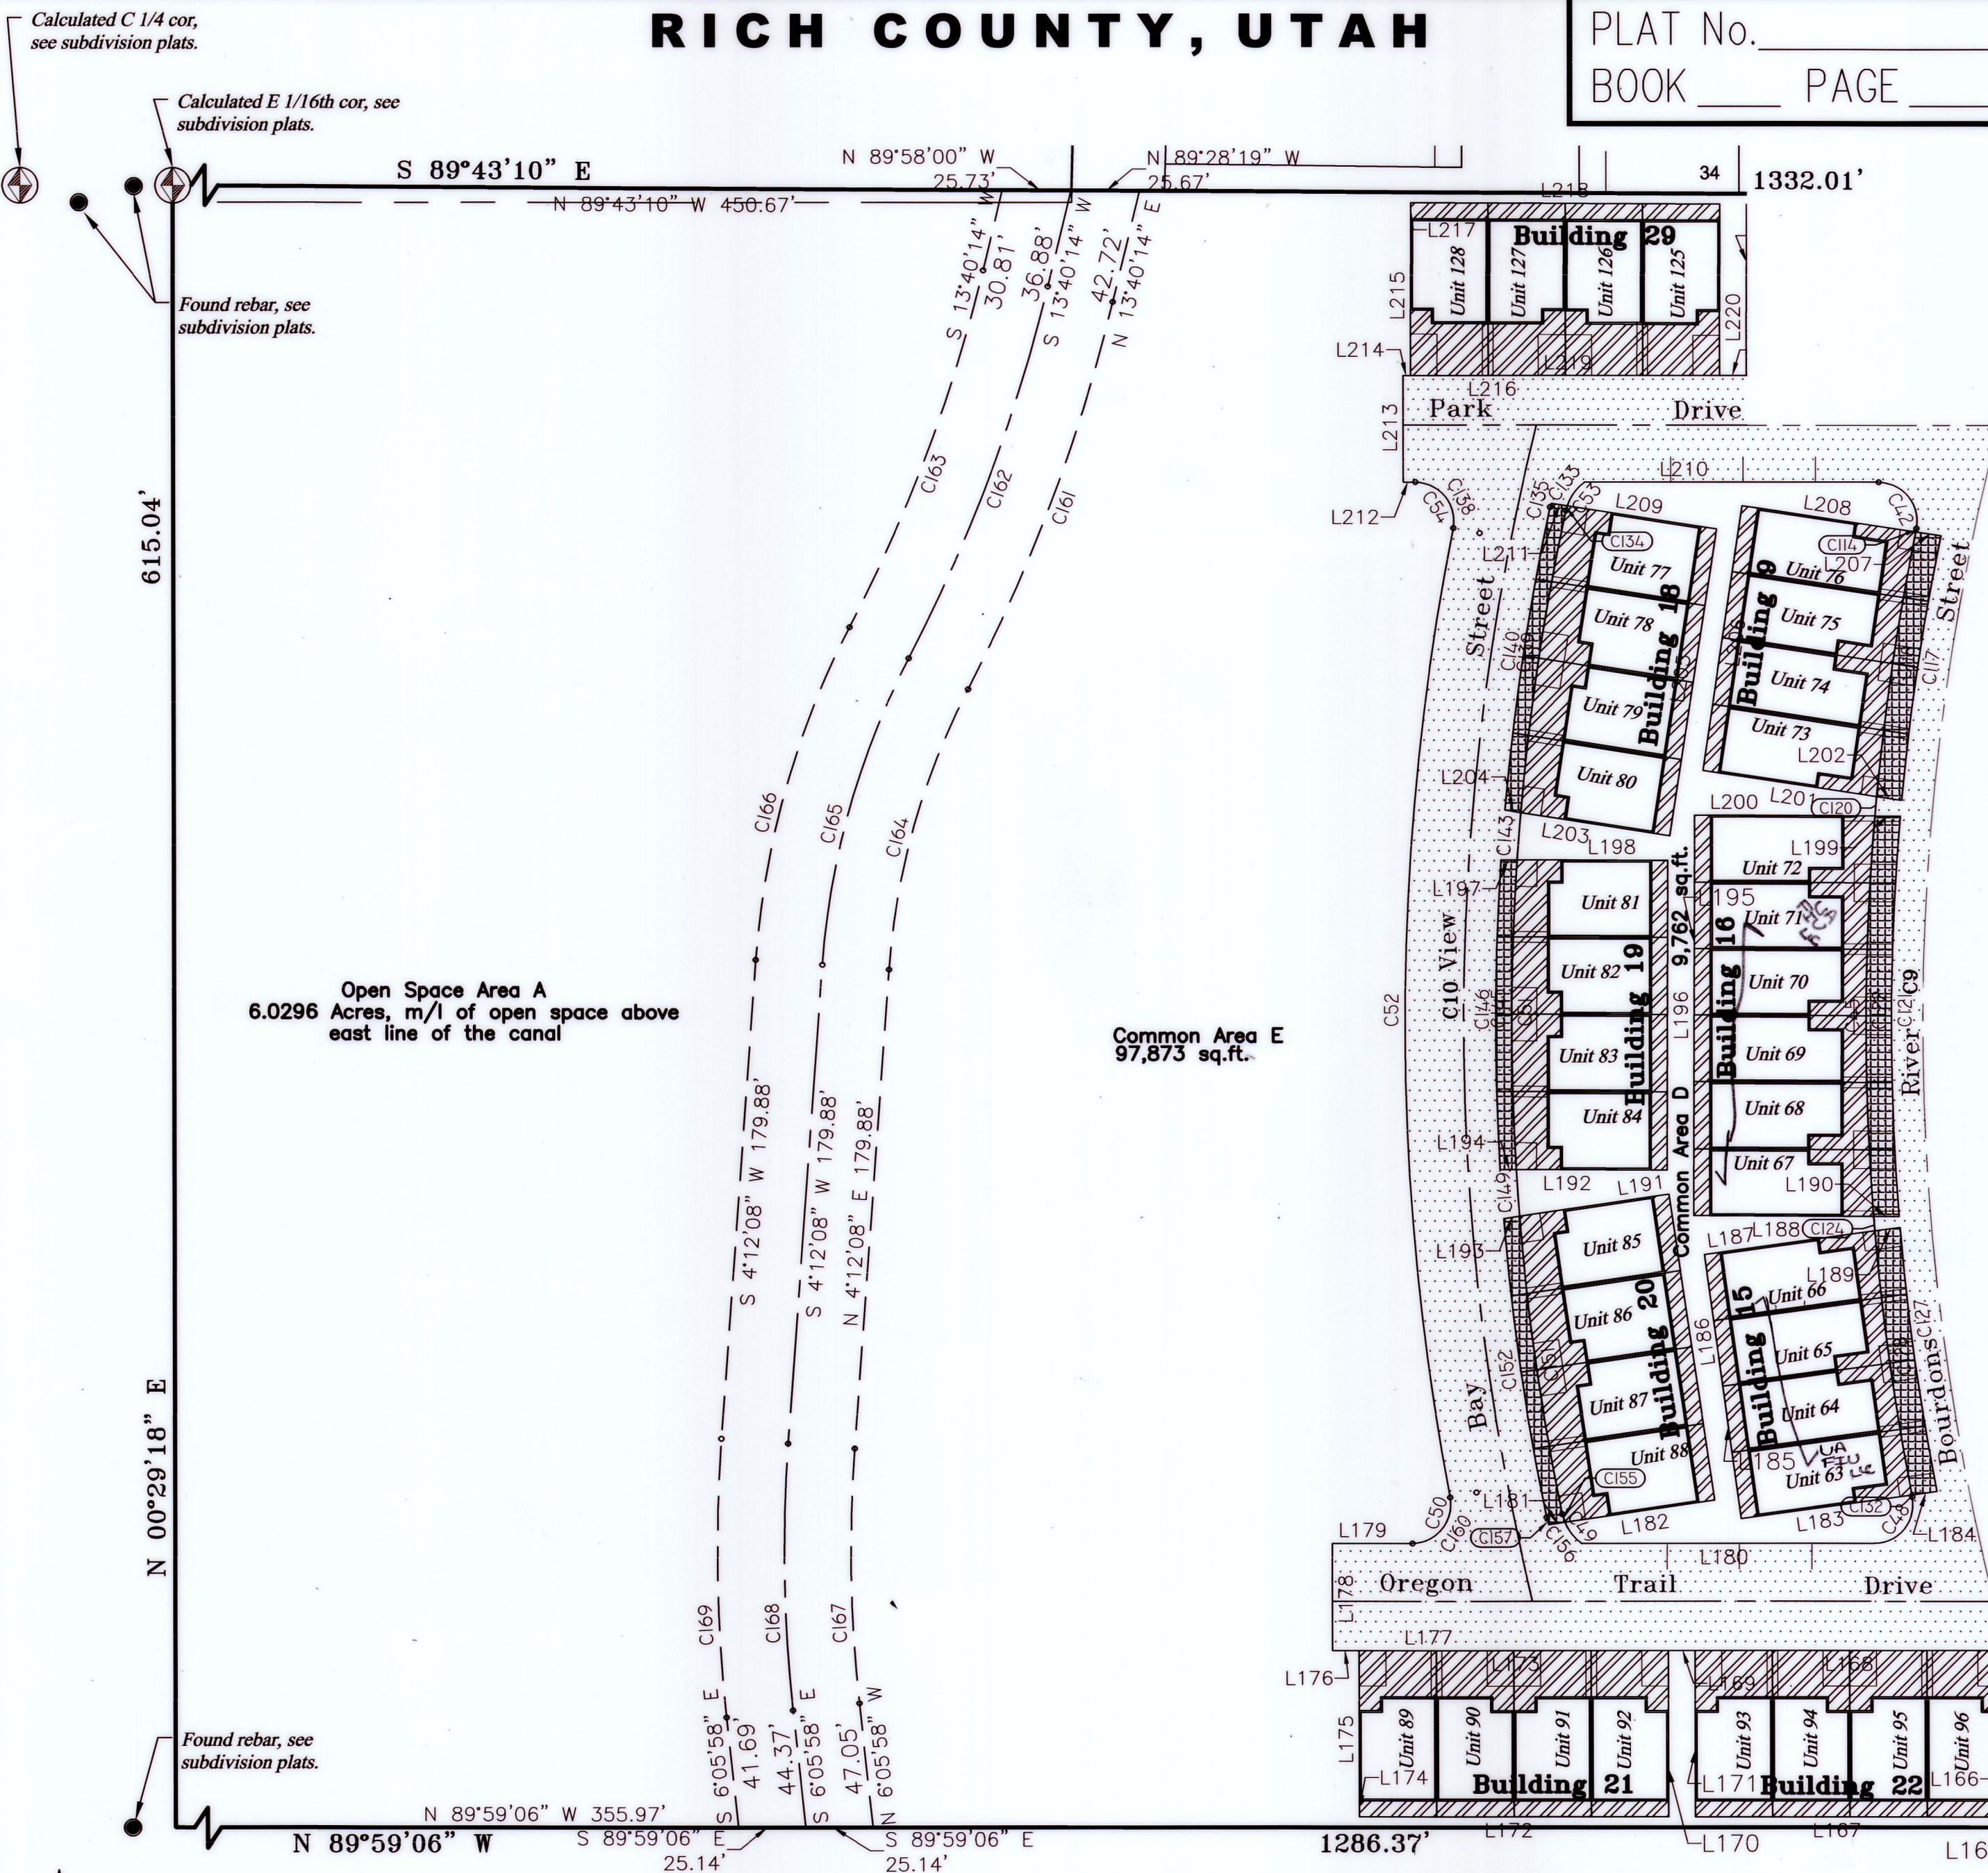

Open Space Area A
6.0296 Acres, m/l of open space above
east line of the canal

Common Area E
97,873 sq.ft.

Common Area D
9,762 sq.ft.

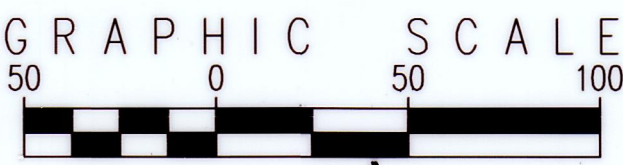

Legend

- STREET CENTERLINE
- FND SECTION CORNER
- CALC SECTION CORNER
- FND REBAR AND CAP
- PRIVATE ROADS
- Unit X
- PRIVATE UNITS
- COMMON AREA
- LIMITED COMMON AREA
- SPECIAL USE AREA PER CC&R DOCUMENTS

Building Unit Dimensions:
Buildings 1-5, 9-11, 15-17 = 25'x50'
Buildings 6-8, 12-14, 23-28 = 29'x39'

41-17-260-LOTS

REVISION No. _____
DATE: _____

PARADISE PARK
TOWNHOMES

SECTION 17
T. 14 N.R. 5 E.

BOOK _____ PAGE _____
SCALE: 1" = 50'

Unit 120

Unit 97

Unit 98

Bui