



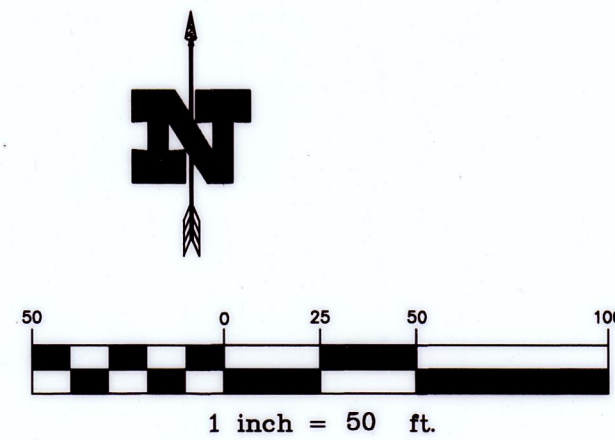

PLAT NO. _____
BOOK _____ PAGE _____

CURVE TABLE					
CURVE	LENGTH	RADIUS	DELTA	BEARING	CHORD
C1	57.12'	65.31'	50°06'42"	S 16°02'55" E	55.32'
C2	44.78'	70.15'	36°34'23"	S 17°37'36" E	44.02'
C2A	39.89'	70.15'	32°34'41"	S 15°37'45" E	39.35'
C2B	4.89'	70.15'	3°59'43"	S 33°54'57" E	4.89'
C3	30.26'	43.22'	40°07'17"	S 19°24'57" E	29.65'

LINE TABLE		
LINE	LENGTH	BEARING
L1	17.87'	S 21°53'21" E
L2	53.40'	S 11°14'31" E
L3	46.99'	S 02°31'32" E
L4	29.46'	S 14°02'50" W
L5	87.24'	S 06°02'36" E
L6	52.62'	S 33°03'26" E
L7	6.64'	N 38°16'55" W

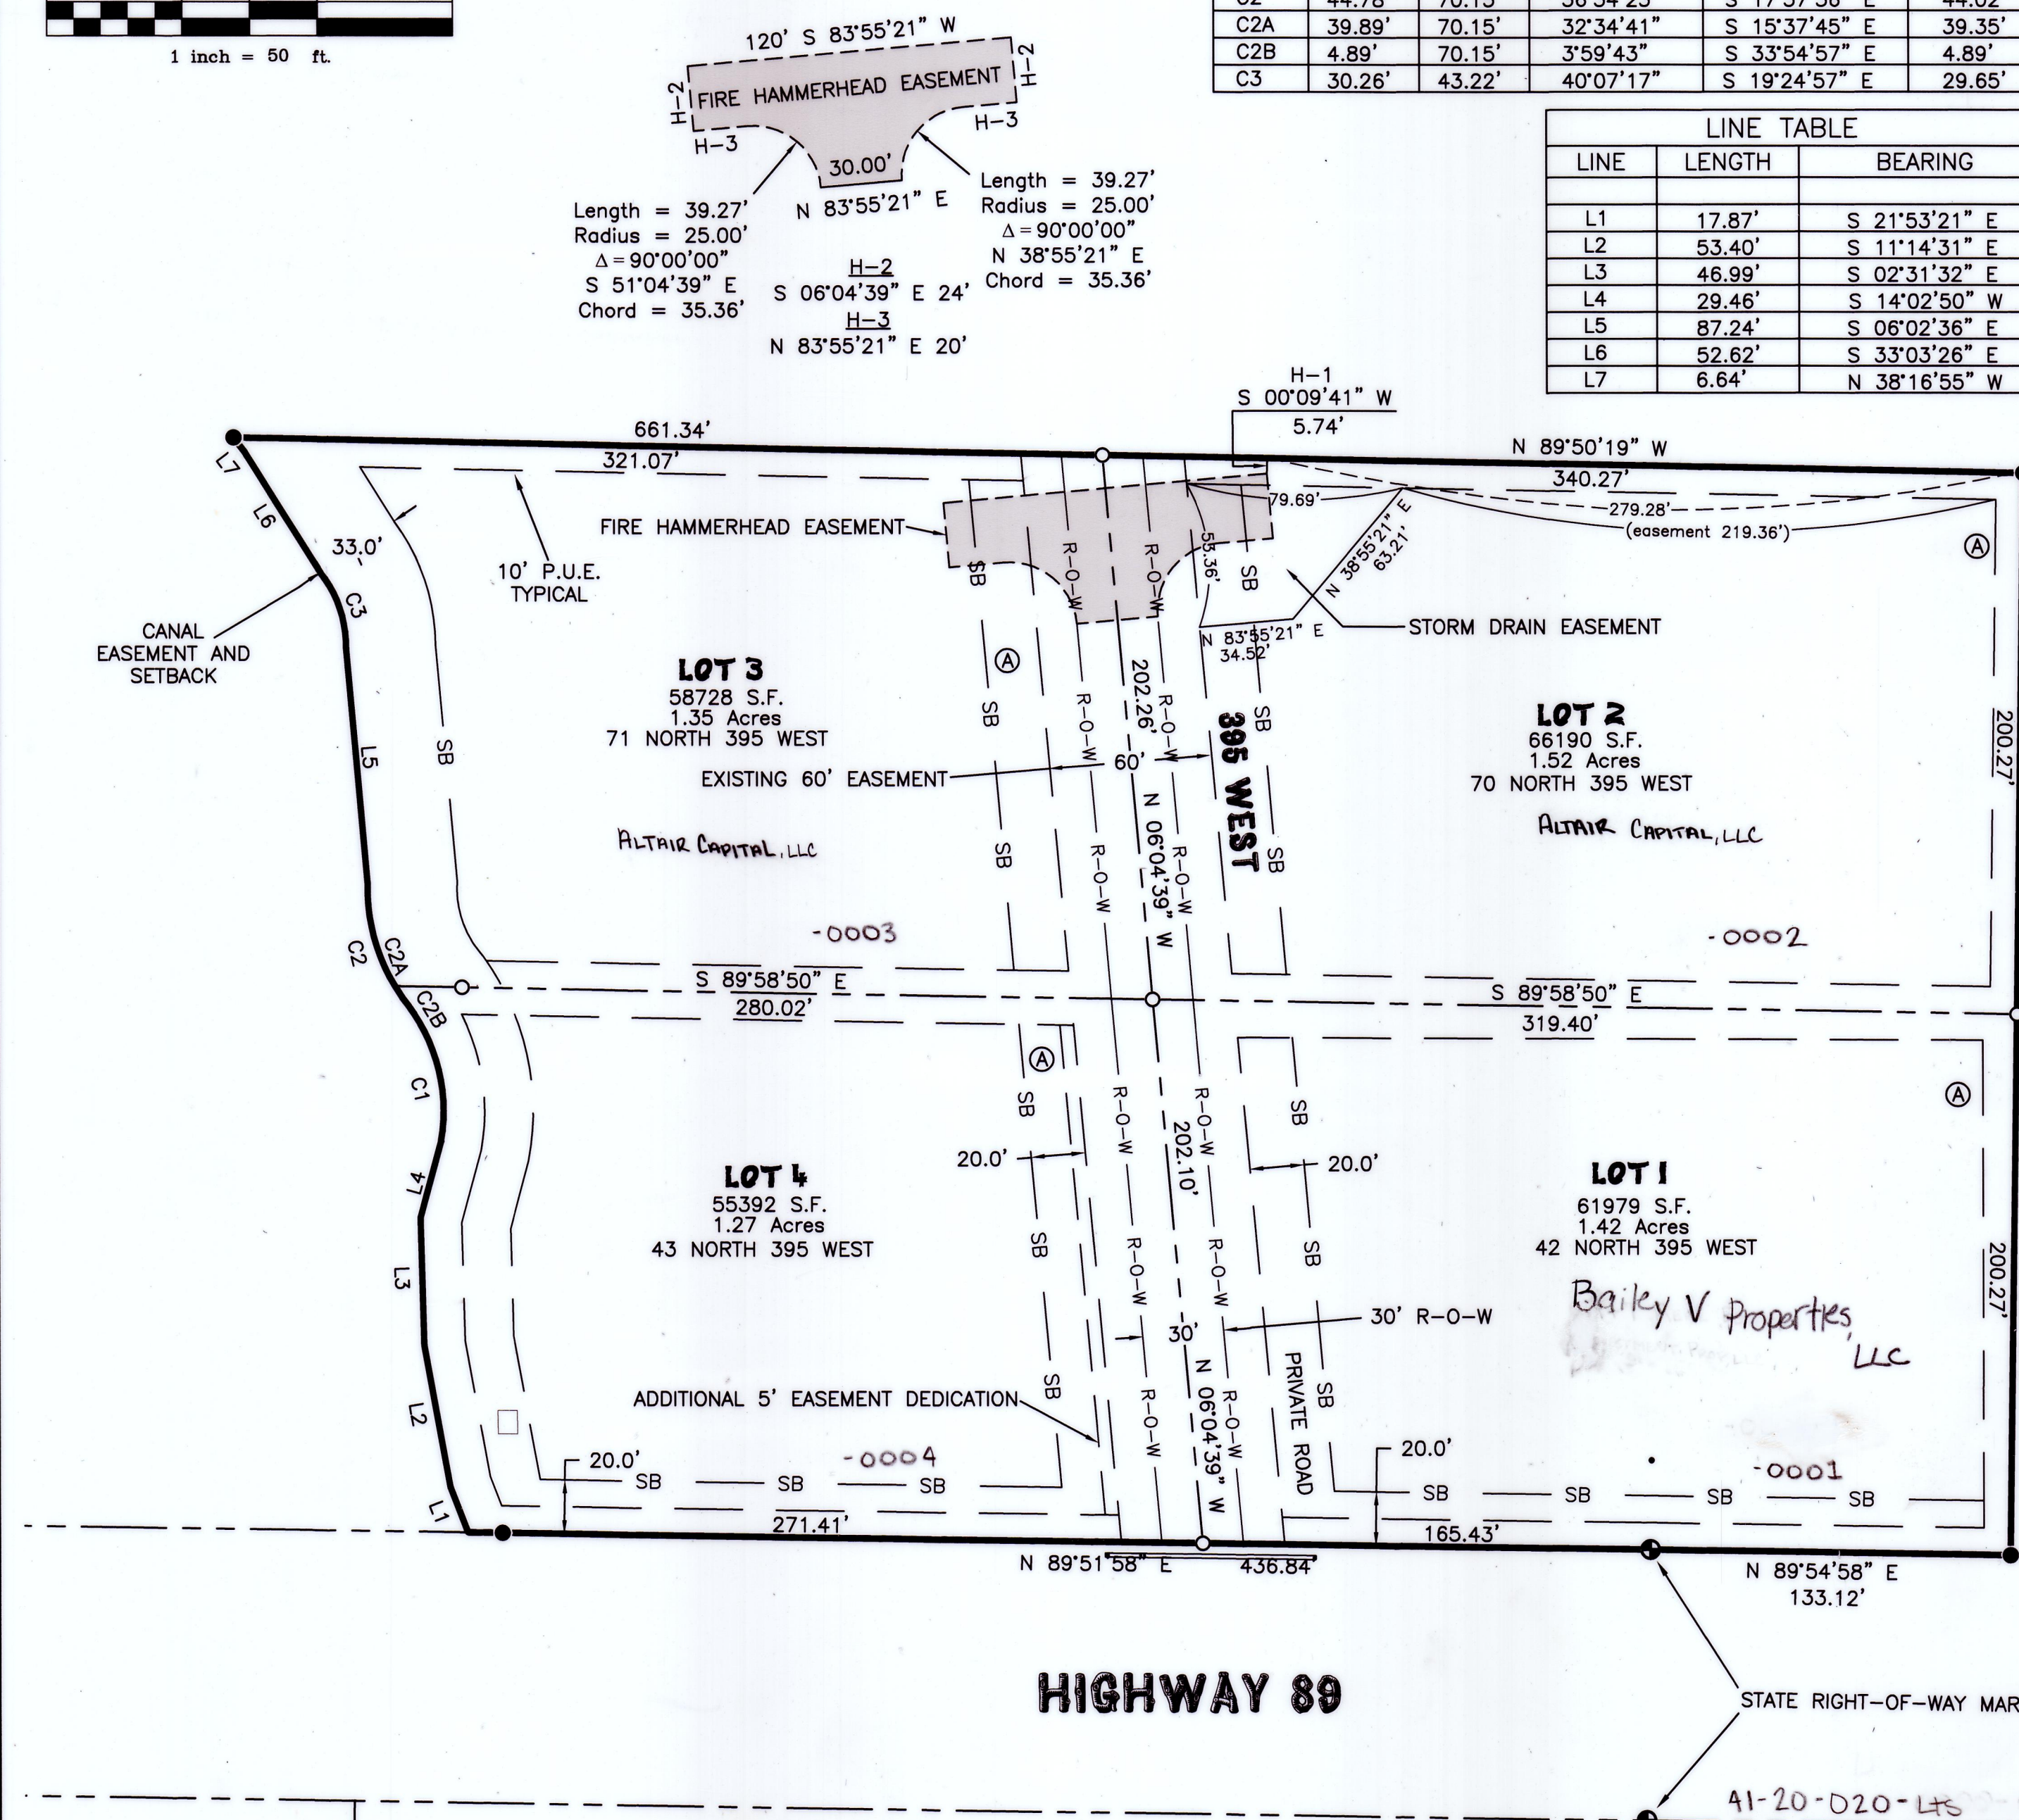

JSB
SURVEYING & DRAFTING INC.
PO BOX 300 • WELLSVILLE, UTAH 84339
(435) 245-9090 • TOLL FREE 1-888-420-0268

REVISIONS:

**LAKE SHORE
SUBDIVISION**

**SECTION 20
T: 14 N., R: 5 E
S.L.B.&M.**

BOOK _____
PAGE _____
SCALE: 1"=50'