


0 5 10 20 40
SCALE: 1"=20' (18x18 PLAN SET)

ADDRESS TABLE	
LOT	ADDRESS
1	130 W SEASONS LANE #1
2	130 W SEASONS LANE #2
3	130 W SEASONS LANE #3
4	130 W SEASONS LANE #4
5	130 W SEASONS LANE #5
6	130 W SEASONS LANE #6
7	150 W SEASONS LANE #1
8	150 W SEASONS LANE #2
9	150 W SEASONS LANE #3
10	150 W SEASONS LANE #4
11	150 W SEASONS LANE #5
12	150 W SEASONS LANE #6

LEGEND

	PRIVATE
	COMMON AREA
	LIMITED COMMON

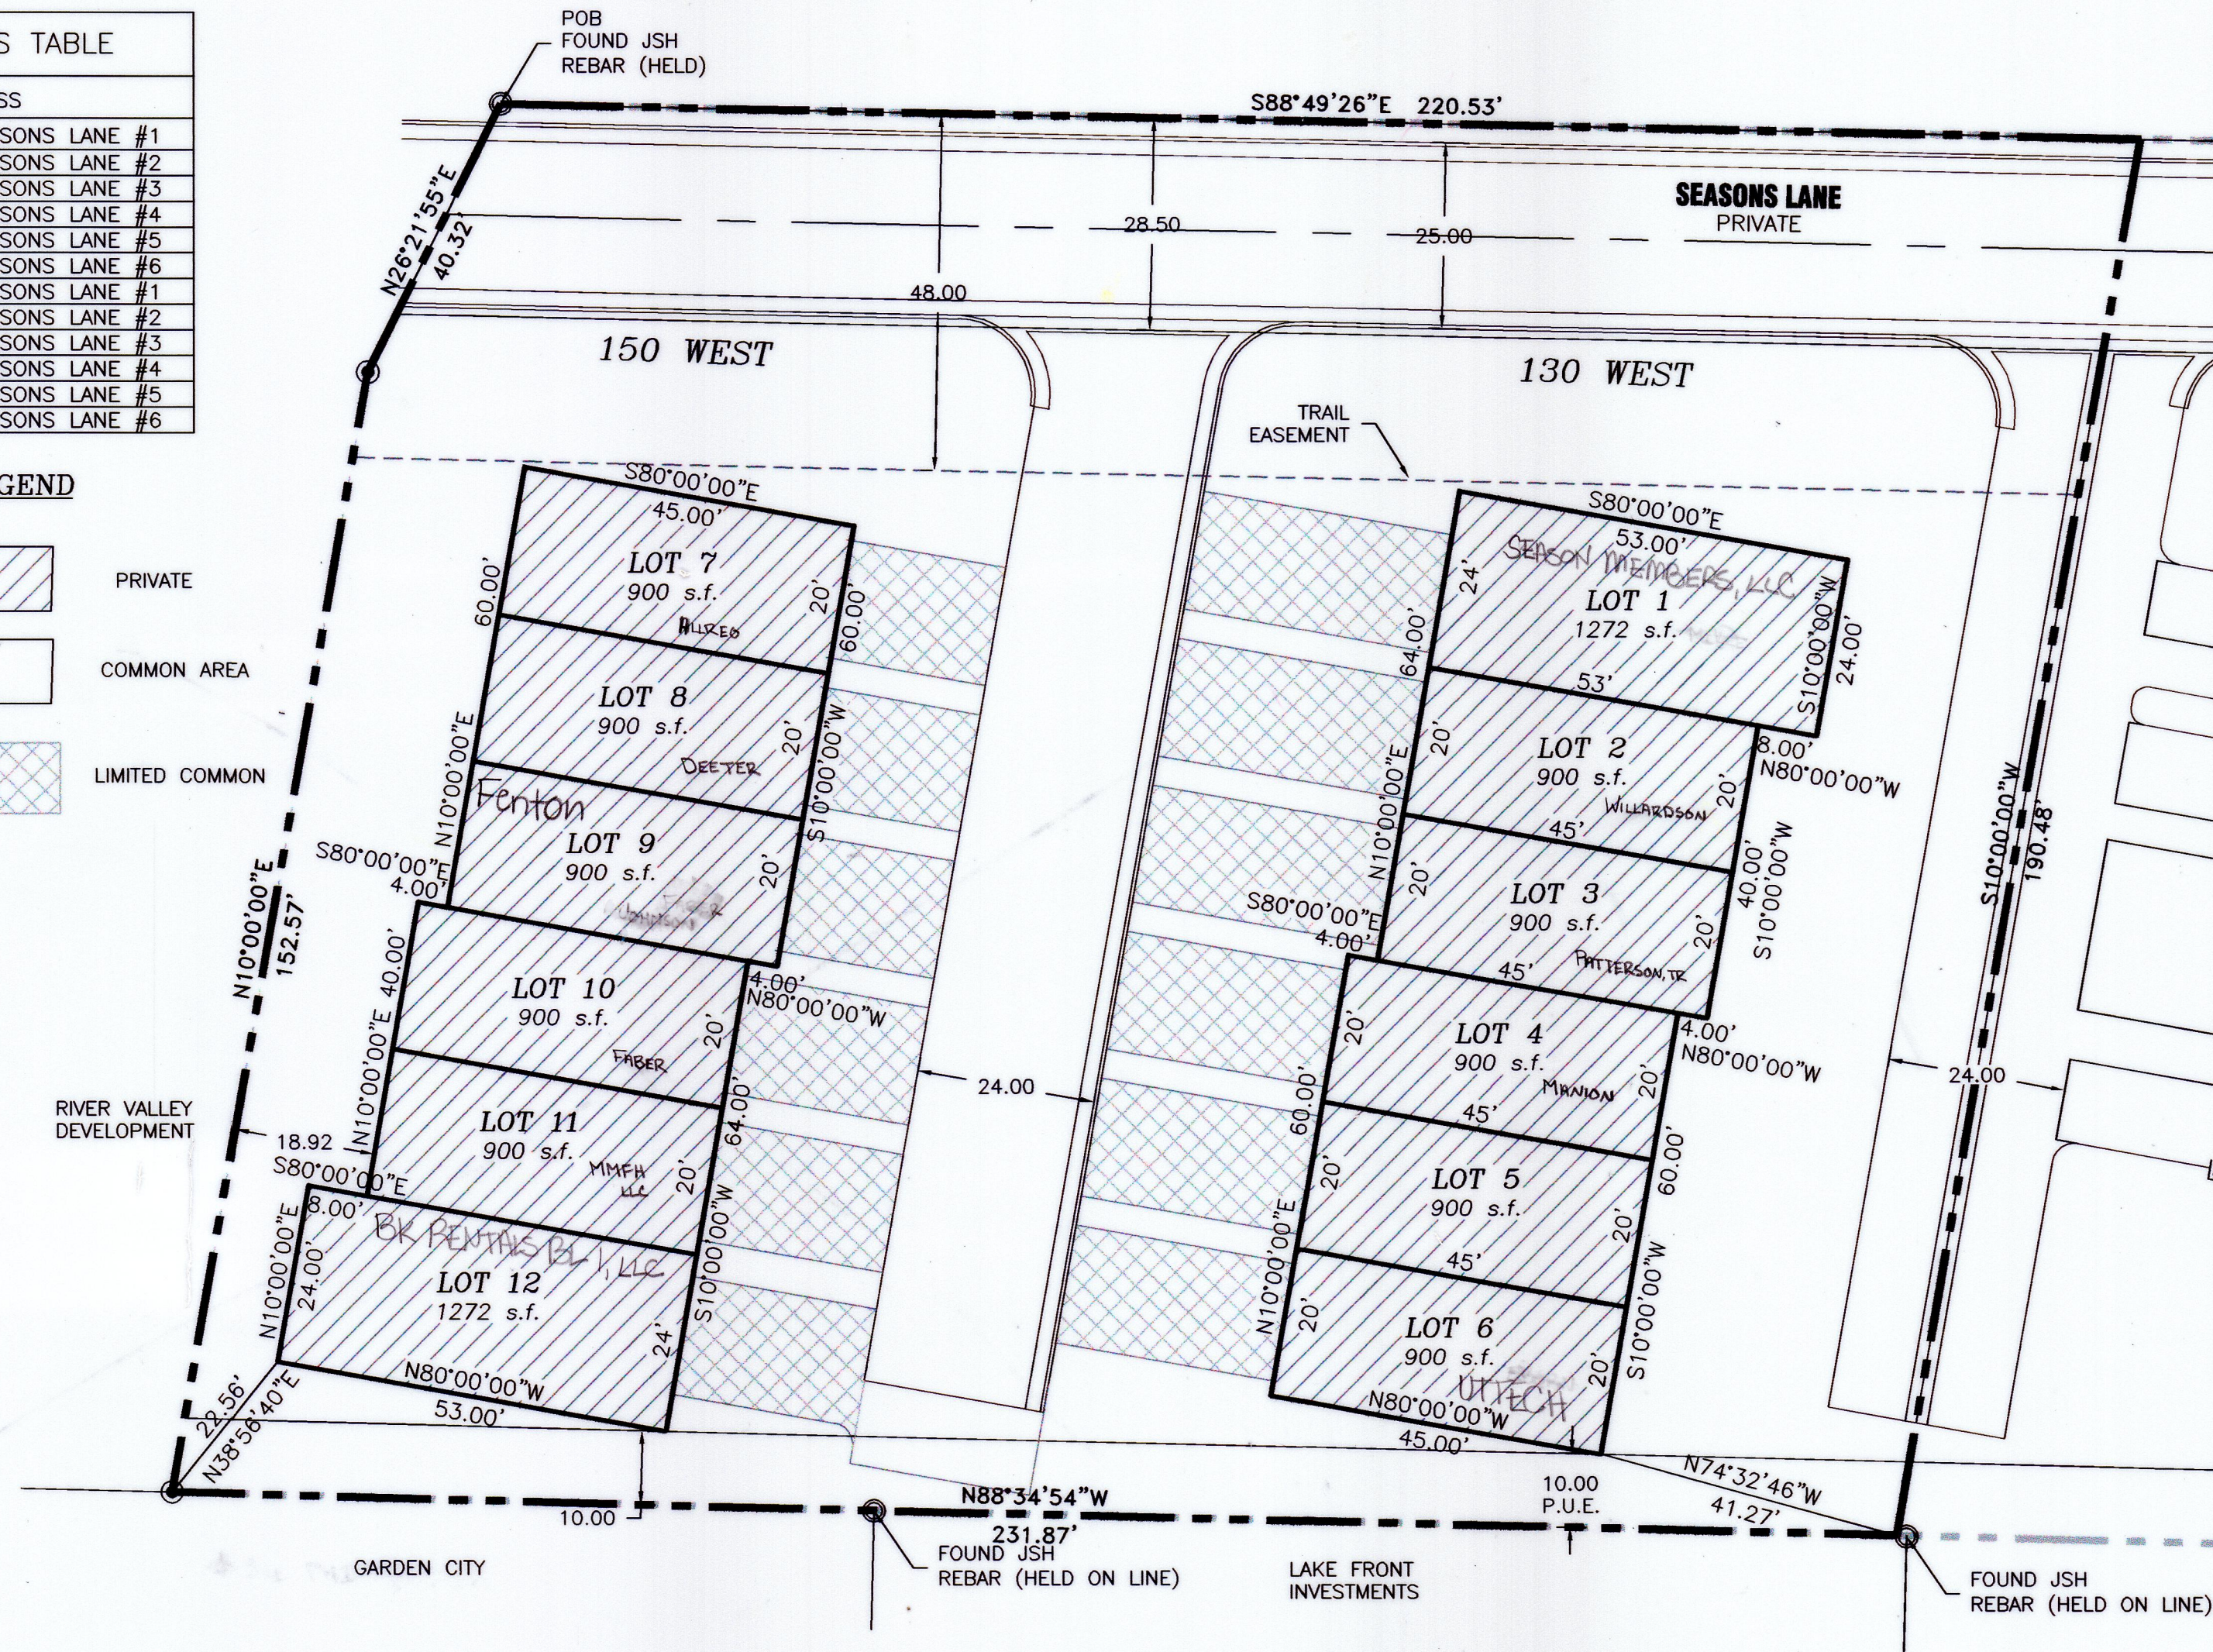

SHEET

1



ALLIANCE CONSULTING
ENGINEERS

150 EAST 200 NORTH SUITE P
LOGAN, UTAH 84321
(435) 755-5121

PROJECT

THE SEASONS RESORT COMMUNITY,
PHASE 1 BUILDING 2 & 3 AMENDED PLAT
A PLANNED UNIT DEVELOPMENT

PART OF THE NORTHWEST QUARTER OF SECTION 21,
TOWNSHIP 14 NORTH, RANGE 5 EAST,
SALT LAKE BASELINE AND MERIDIAN
RICH COUNTY
GARDEN CITY, UTAH

41-21-500-LOTS

SCALE
1"=20'

DATE
8-9-2021

DRAWN BY
BGL

DRAWING