


RICH COUNTY
PART NW1/4 SECTION 28 T.14 N. R.5 E., S.L.B.&M.
SNOWMEADOWS SUBDIVISION PHASE I
GARDEN CITY

41-28-010-Lots

NW COR. SEC. 28
T.14 N., R.5 E
FOUND STONE & IRON ROD

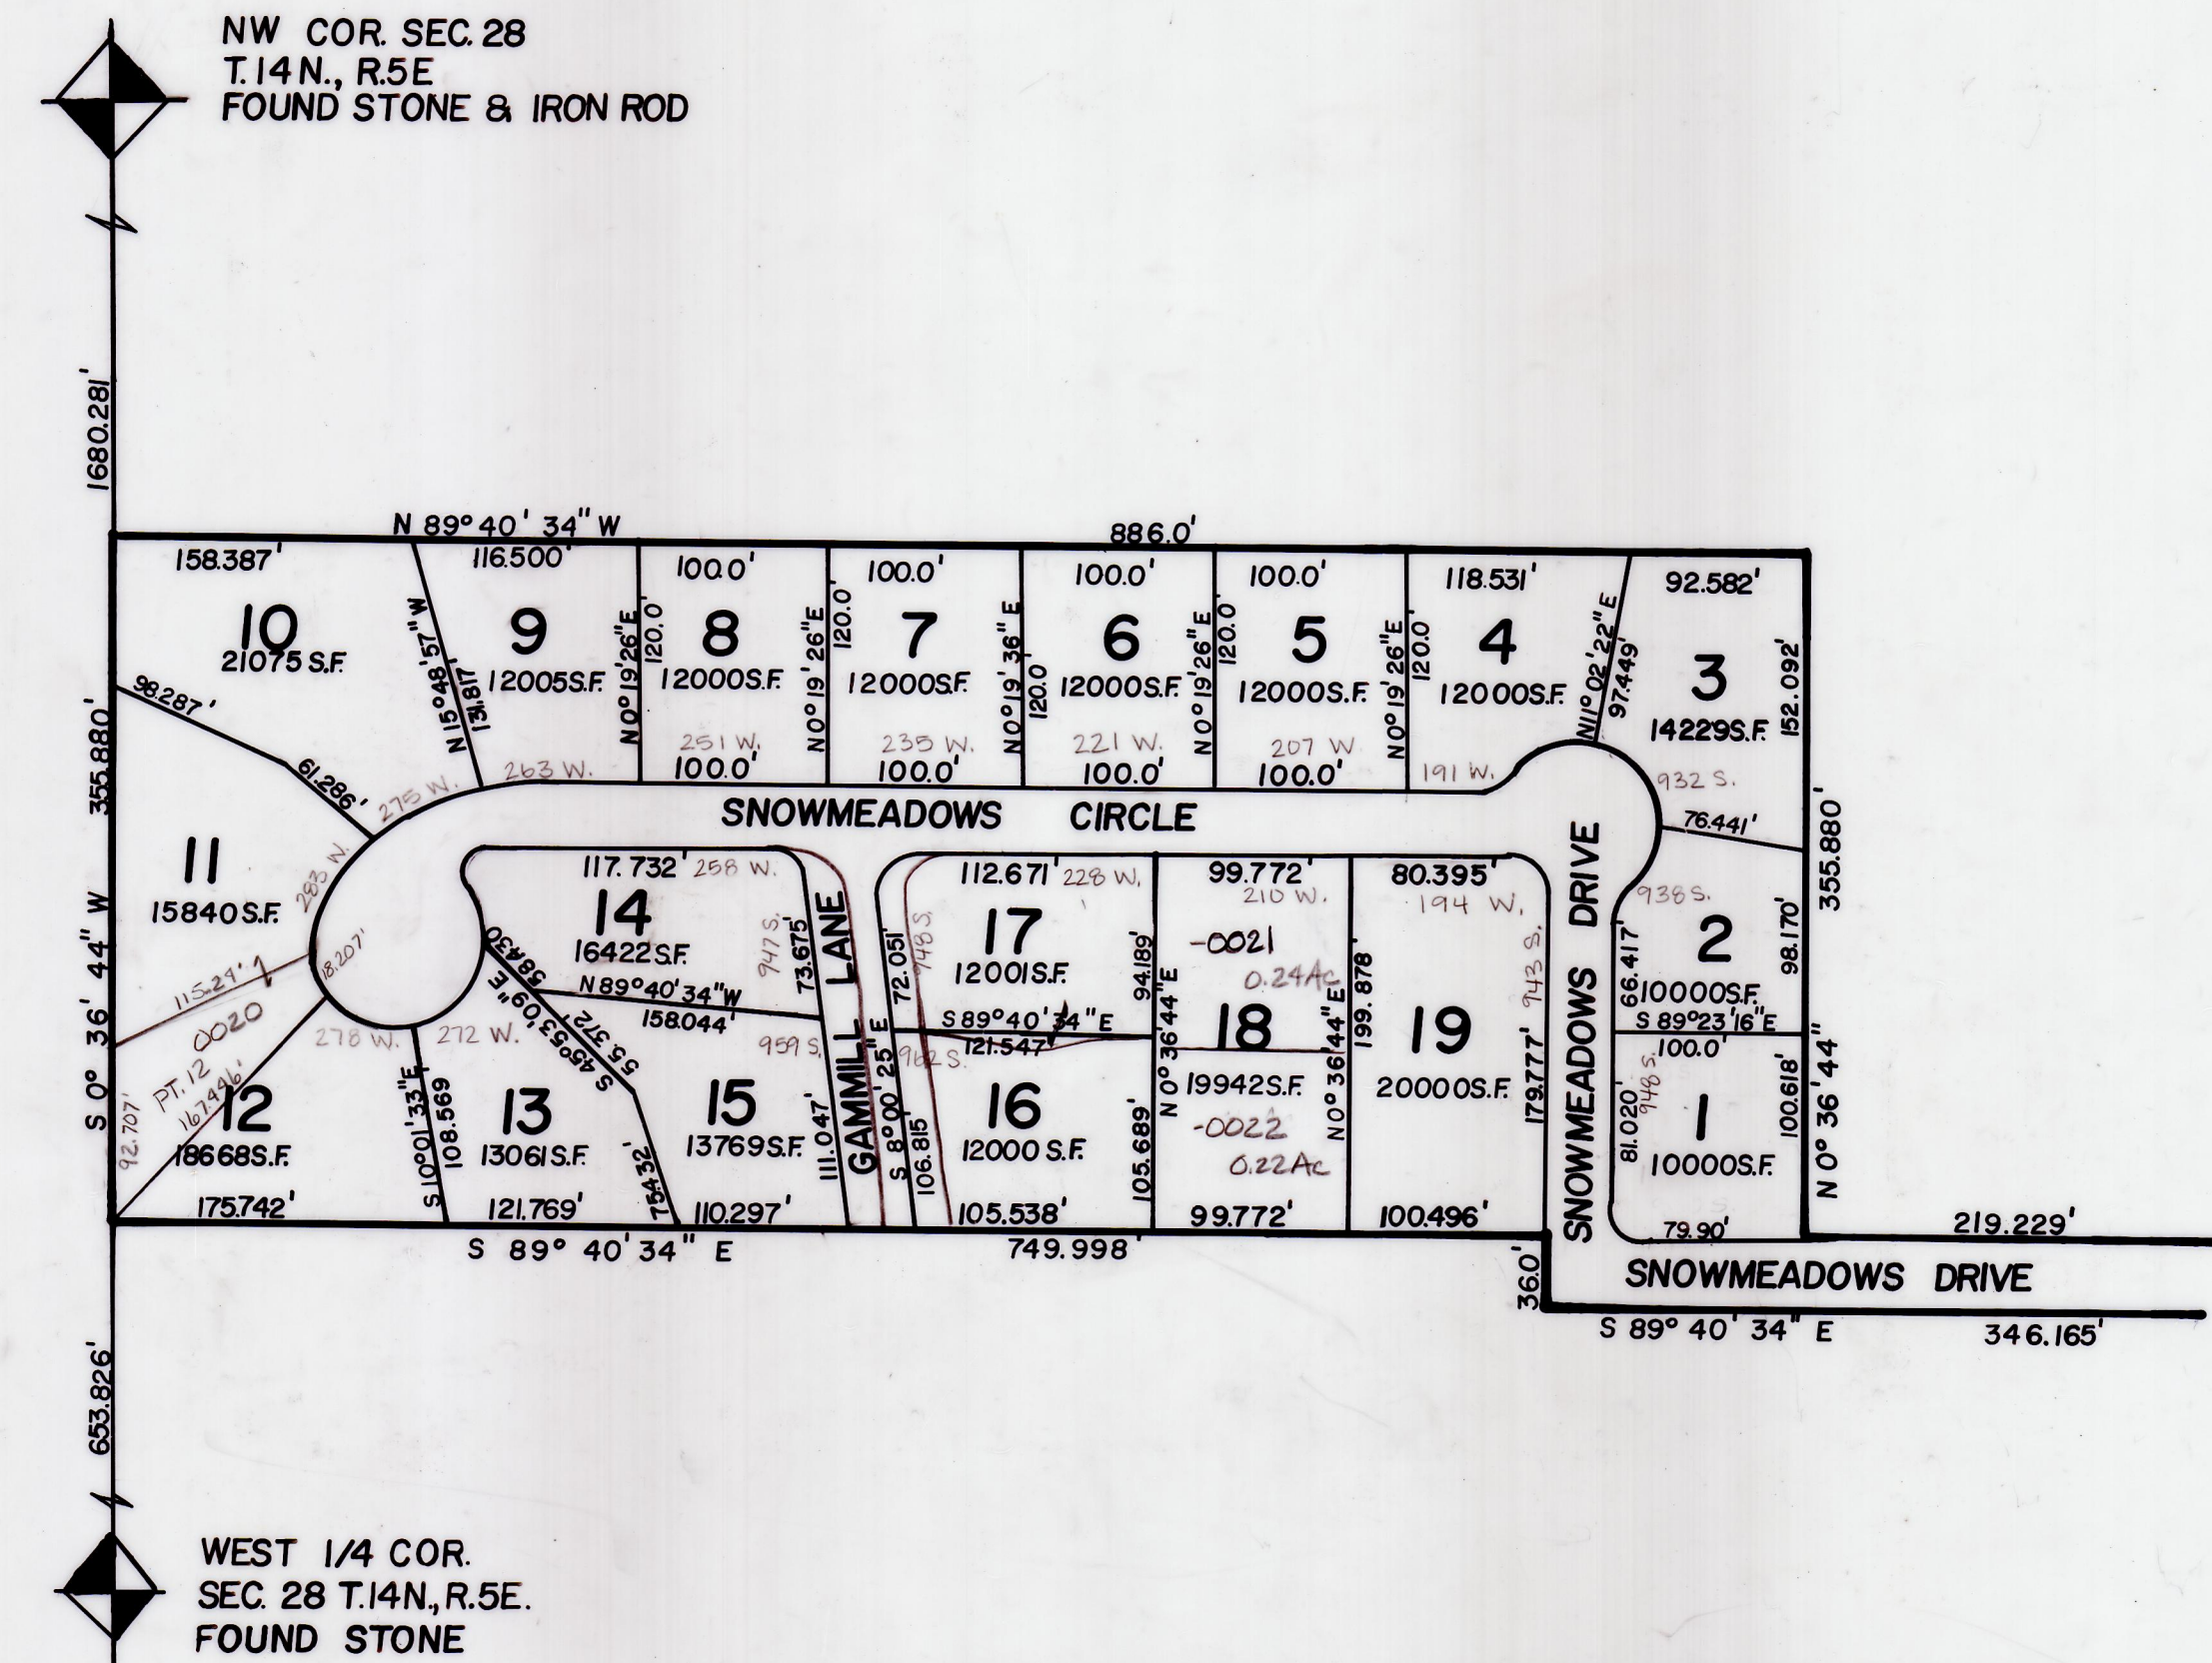

WEST 1/4 COR.
SEC. 28 T.14 N., R.5 E.
FOUND STONE

LOT	OWNER	LOT	OWNER
1	MYERS	11	COCCIMIGILLO
2	MYERS	12	COCCIMIGILLO
3	TORGERSON & LEETE	13	COCCIMIGILLO
4	FADDIS	14	HANNEY
5	R BALL, LLC	15	BEAR LAKE SNOW LLC
6	MAX LAKEHOUSE LLC	16	CONWAY
7	MALDONADO	17	TRILLOYD FAMILY TRUST
8	DOOLIN EIO-1875		
9	JOHNSON	19	BEAR LAKE SNOW LLC
10	KARPINSKI		

PT 12 (20)
-0021- LLOYD
-0022- CONWAY CABIN LLC