


RICH COUNTY
 PART OF SEC 30, T14N, R5E, S1B & M

SERIAL No- -41 30-010-LOTS

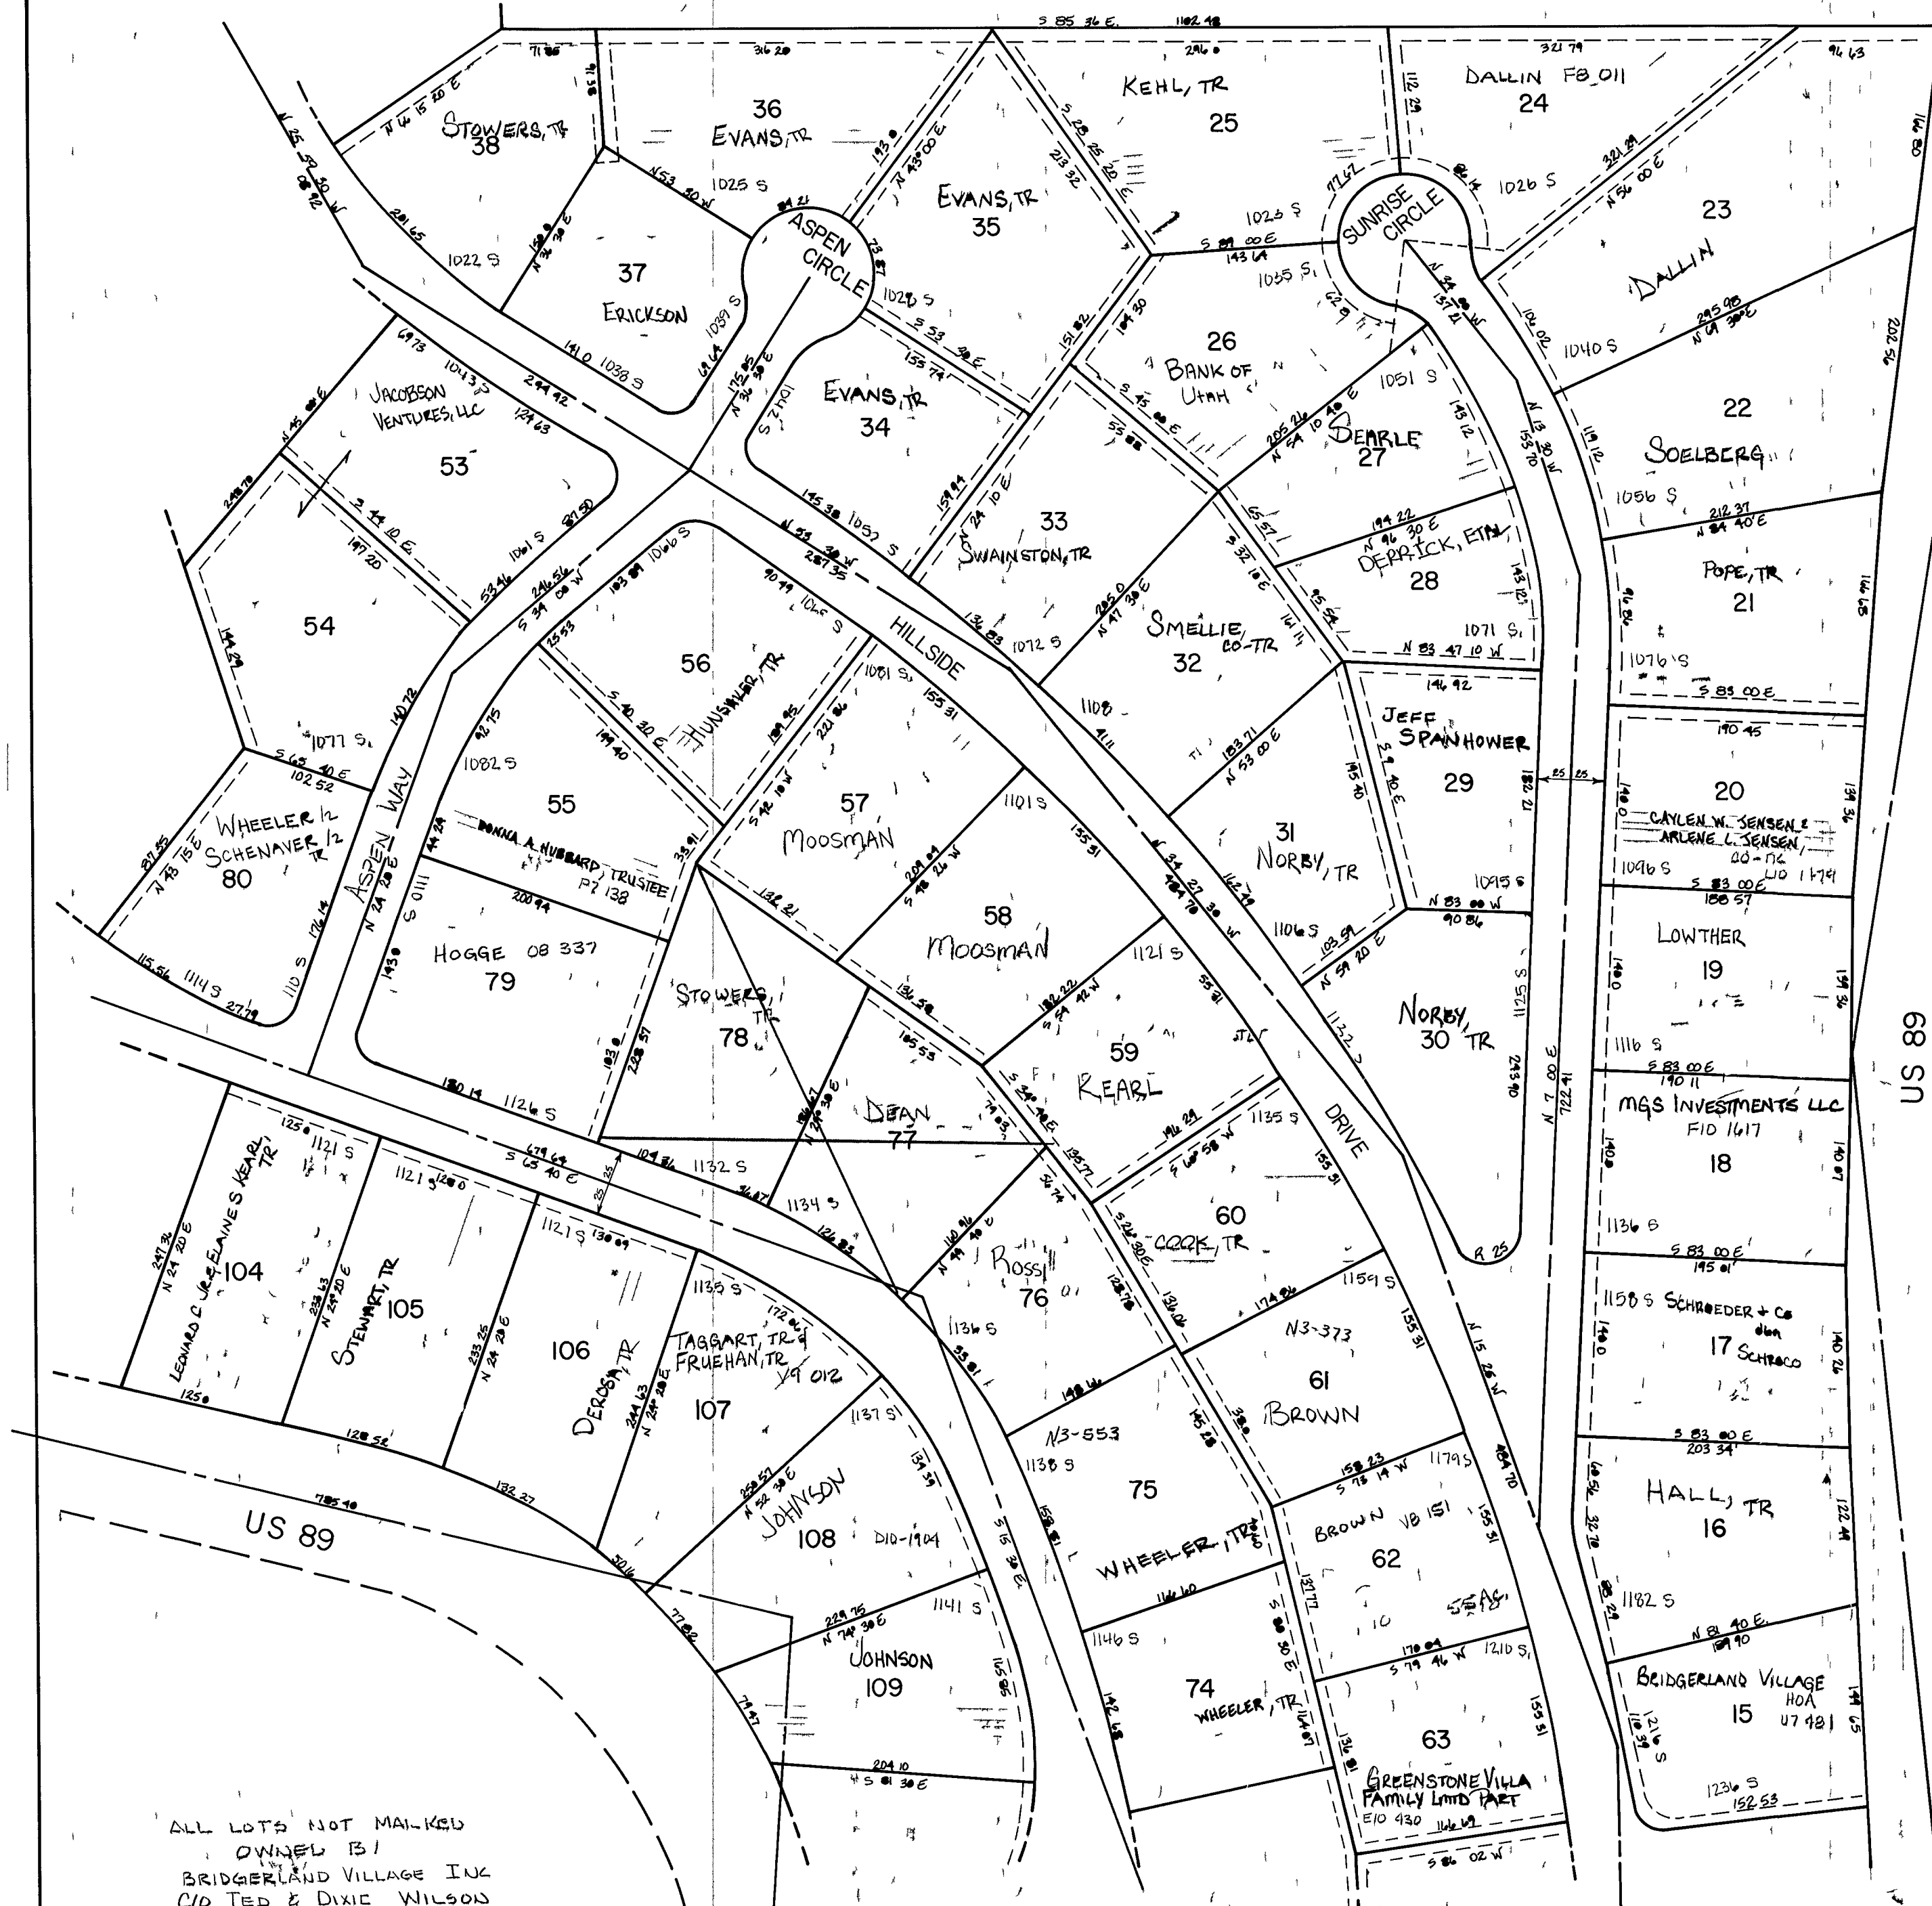

ALL LOTS NOT MARKED
OWNED BY
BRIDGERLAND VILLAGE INC
C/D TED & DIXIE WILSON

REVISIONS			
1	1		
2	2		
3	3		
100	100		

BRIDGERLAND VILLAGE
PLAT A
LOTS 15-38,53-63,74-80,104-109

Section 30 T 14N R 5E
drawn by LM date OCT 7

book

scale 1" =