

WEST
1027.37
CENTER SEC. 30
T14N, R5E
SLB & M


RICH COUNTY

SUB. S 1/2 SECTION 30 T. 14 N. R. 5 E. S. L. B. & M.
BRIDGERLAND VILLAGE PLAT 'B'

41-30-020-LOTS

PLAT NO. _____

BOOK _____ PAGE _____

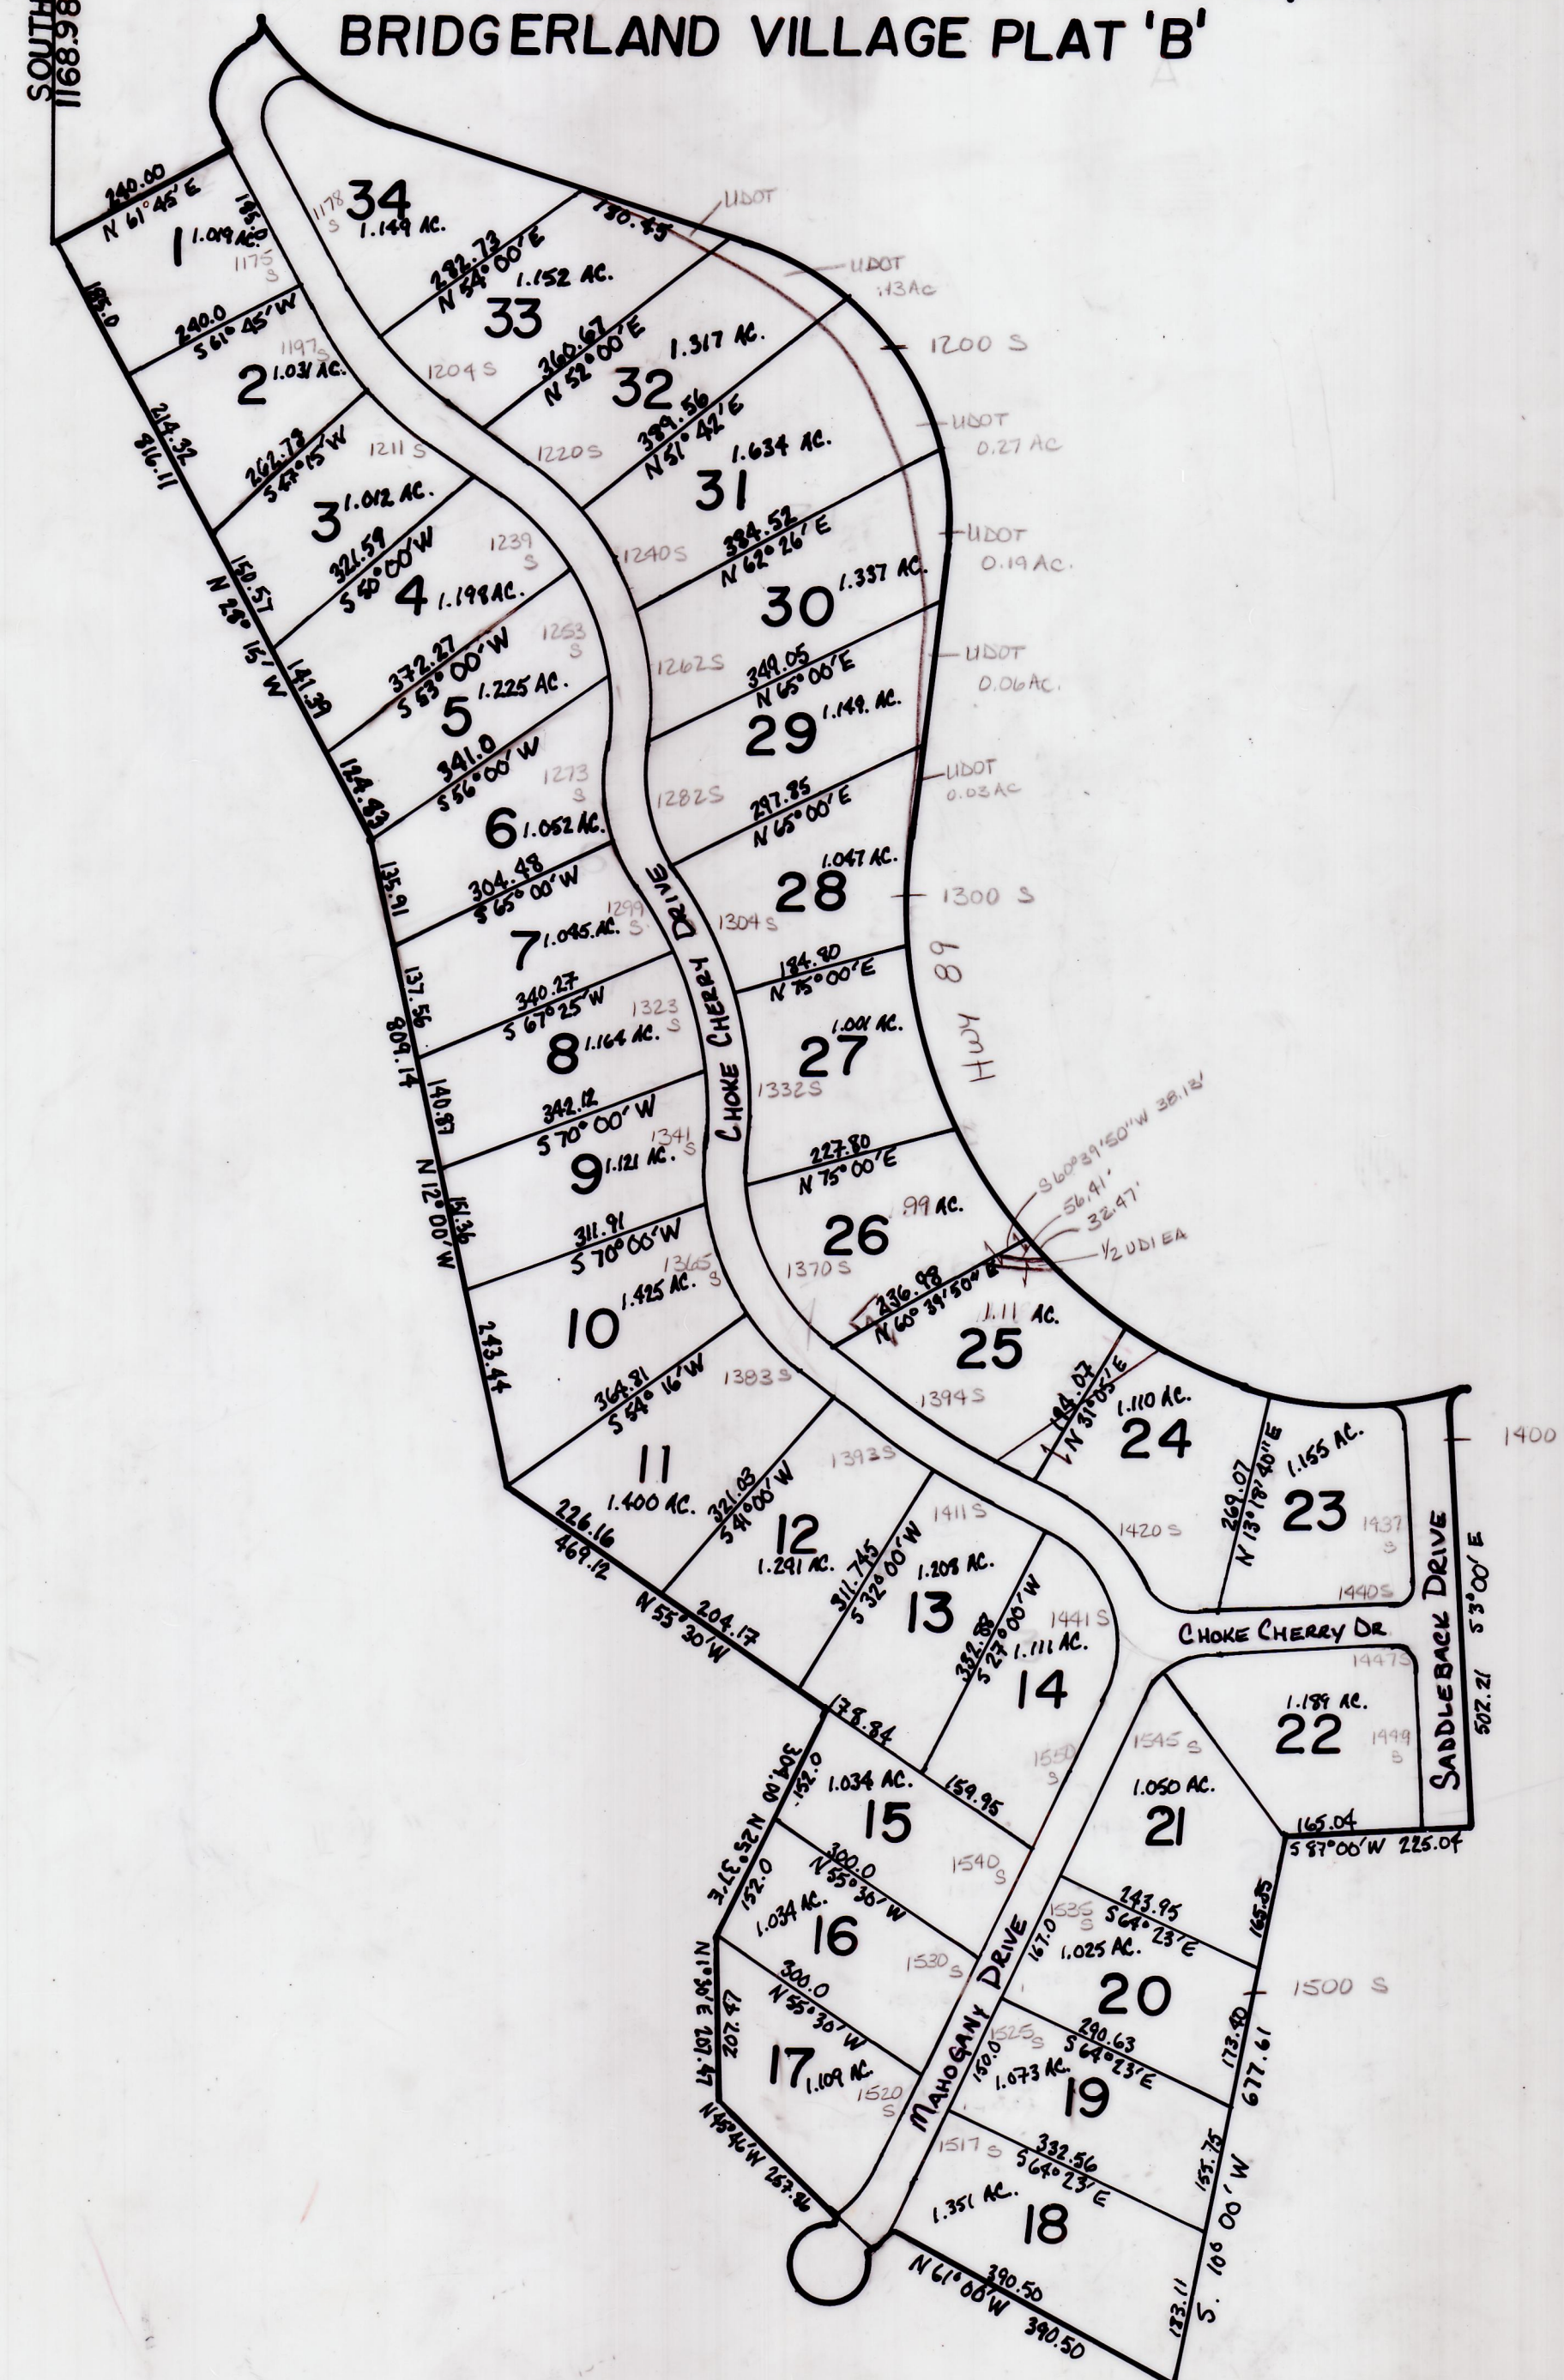

LOT NO.	NAME
1	SPRAGUE
2	VELLINGA
3	HENINGER
4	ZAREMBA
5	Angie Housley Prop, LLC
6	T. JOHNSON, TR TERRELL JOHNSON INVESTMENT CO.
7	OLSON
8	TINGEY, TR ETAL
9	SISAM, TR
10	KOTTER, TR
11	TRUSCOTT
12	BROWN, TR
13	POETER
14	KUREK
15	KUREK
16	JONES, TR ETAL
17	SIEVERTS, TR
18	BITTON, TR
19	ERICKSON
20	
21	ERICKSON
22	THOMAS, TR
23	NIELSEN, TR
24	ROBIN ZAMBA I9-251
25	STORY
26	LIECHTY 50%, BENSON, TR 50%
27	
28	CHAPMAN
29	HENRIKSON, TR
30	CLAPHAM
31	Adair, TR
32	Kearl TR, ETAL
33	WILSON
34	TORGHELE, TR

REVISIONS		

BRIDGERLAND VILLAGE
PLAT 'B'

Section 30 T. 14 R. 5

book page

drawn by MVH date 10-80

scale 1"=200'