


RICH COUNTY

SECTION 30 T.14 N.R.5 E.,S.L.B.&M.
SUB. IN SW 1/4

41-30-030-LOTS

BRIDGERLAND VILLAGE PLAT 'C'

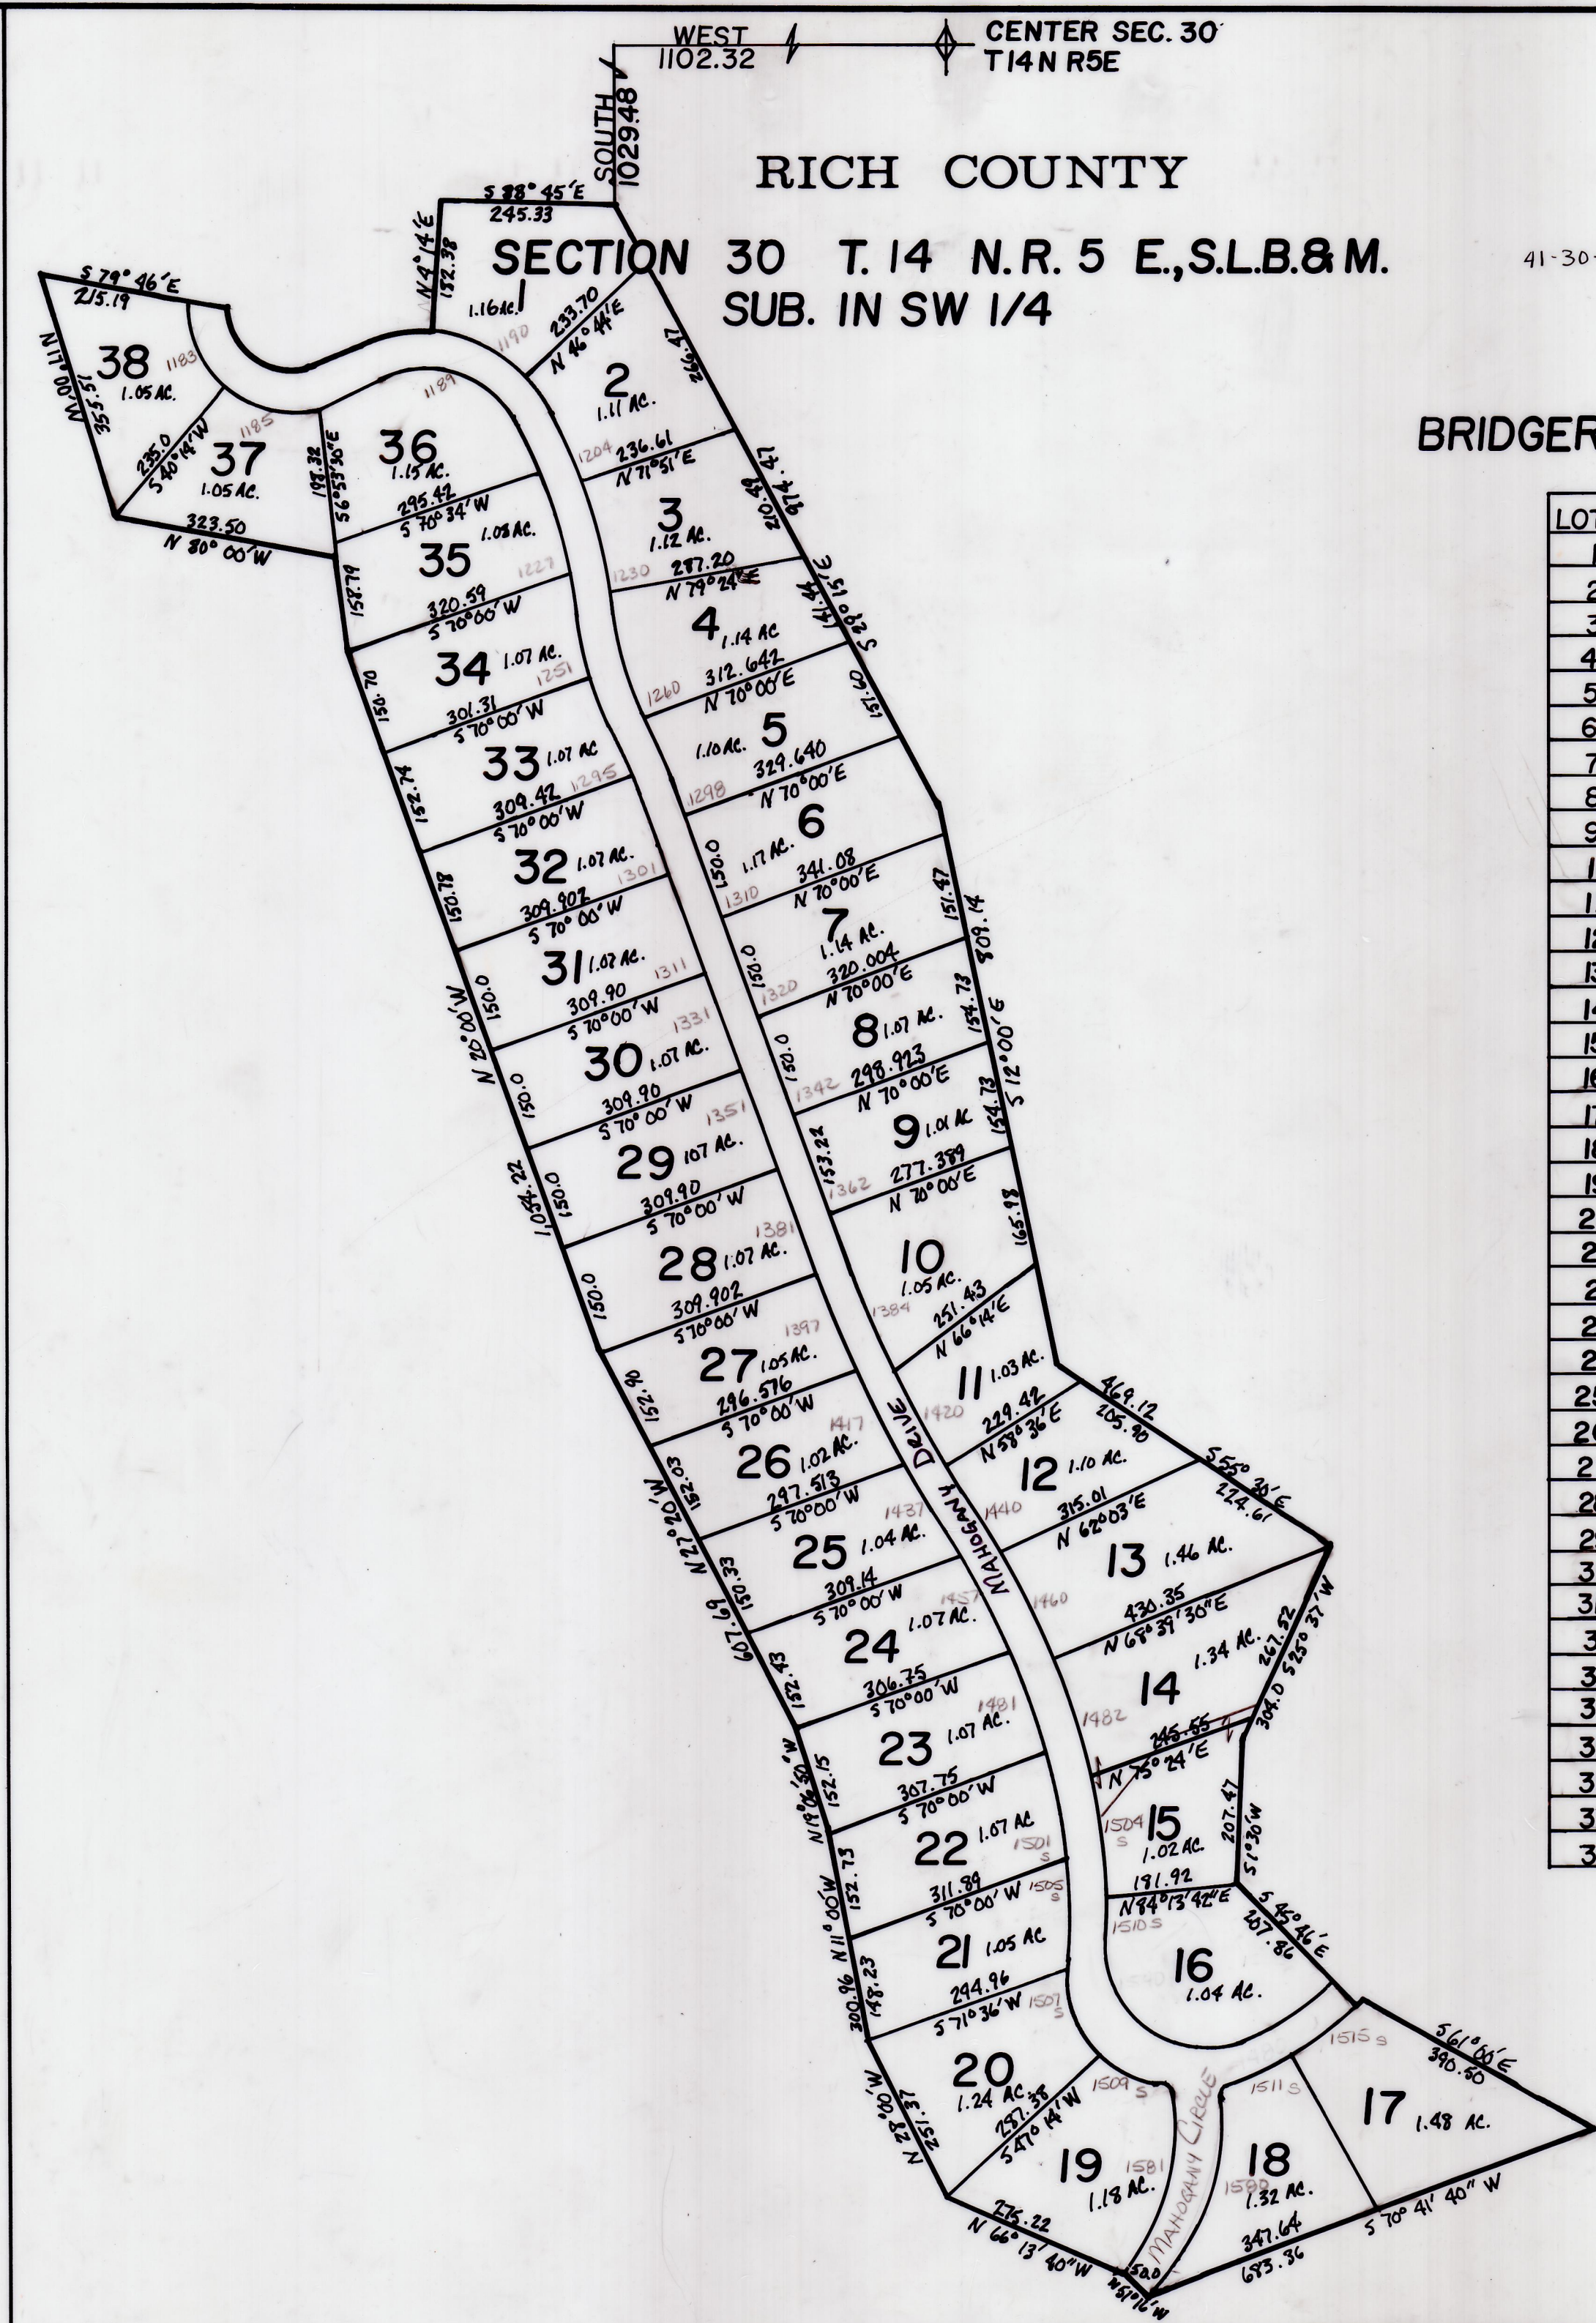

LOT NO.	NAME
1	PEIRCE, TR
2	CASKIN
3	JOHNSON 28-010
4	SPRIET, TR
5	BOURNE
6	LOT EMMA, LLC
7	MAIMBORG, TR 37-242-9
8	ALBA FAMILY PROP, LLC
9	HANSEN, TR
10	HANSEN, TR
11	JOHANSEN
12	JAMES S. WILSON MEMORIAL HOUSE LLC
13	SNOW
14	SOERENSON, TR
15	BELL, TR
16	NYMAN, TR
17	MANN
18	SITTON, TR
19	ALLEN 010-903
20	LAYLAND PROP LLC
21	WILSON, TR
22	MCCABE, TR
23	VAN WAGONER & GERBER X9-247
24	DUNFORD
25	BOLTON & GARDNER
26	HALL 48-327
27	RAY
28	SLOCUM
29	
30	WILLIAMS, TR
31	SCHULTZ, TR
32	ROBINSON
33	SPRIET, TR
34	LINNELL 17-306
35	FINNERTY, TR
36	LAWRENCE
37	STOWERS, TR
38	WINTER, TR