

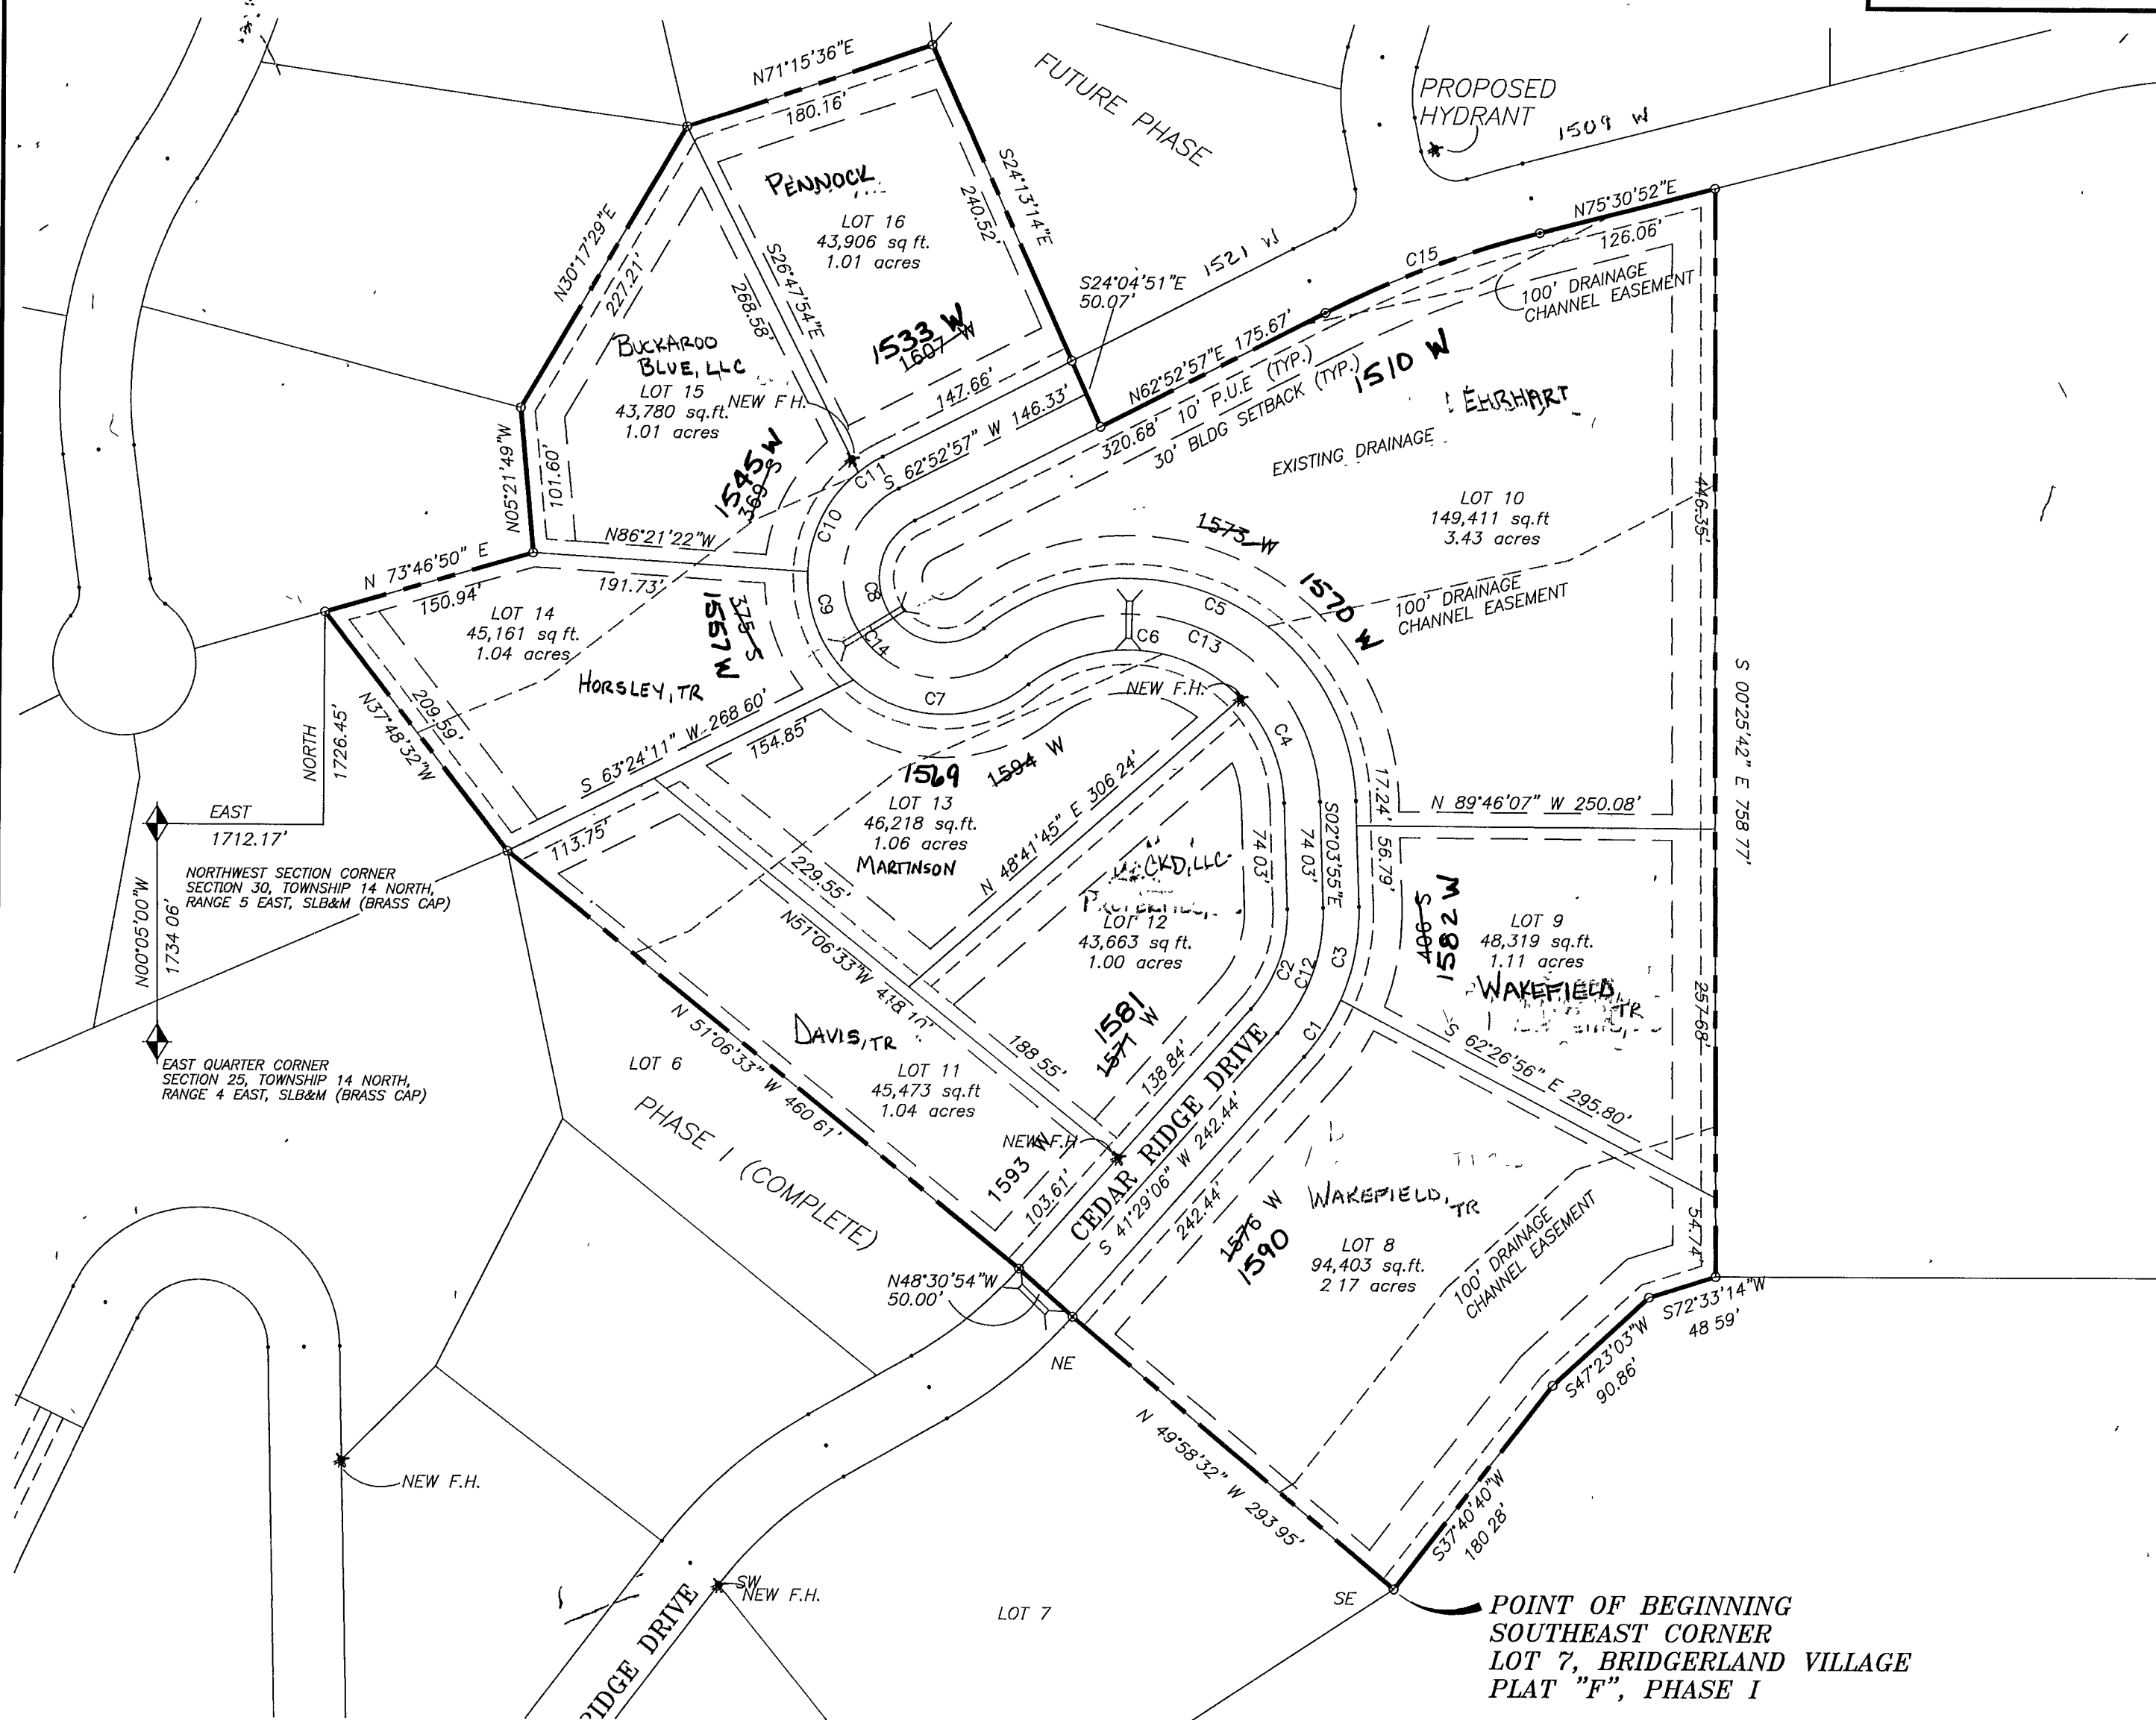


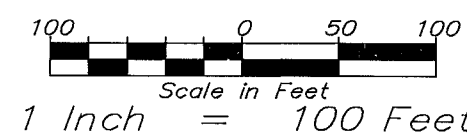

CURVE TABLE			
CURVE	LENGTH	RADIUS	DELTA
C1	47.20	150.00	18°01'51"
C2	76.01	100.00	43°33'01"
C3	66.81	150.00	25°31'10"
C4	80.83	110.00	42°06'11"
C5	354.28	160.00	126°52'02"
C6	162.74	110.00	84°45'51"
C7	132.82	95.00	80°06'18"
C8	150.65	45.00	191°48'54"
C9	84.76	95.00	51°07'10"
C10	80.40	95.00	48°29'14"
C11	20.07	95.00	12°06'11"
C12	95.01	125.00	43°33'01"
C13	298.92	135.00	126°52'02"
C14	234.35	70.00	191°48'54"
C15	159.84	725.00	12°37'54"

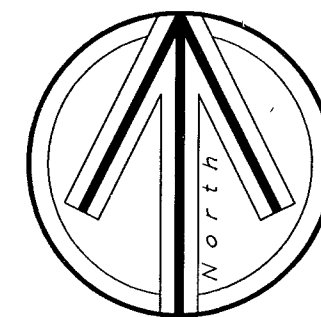

REVISIONS	BRIDGERLAND VILLAGE PLAT "F", PH. <u>II</u>	SECTION 19 T. 14 N., R. 5 E. S.L.B.& M.	41-19-040=LOTS
			SCALE 1"=100'