

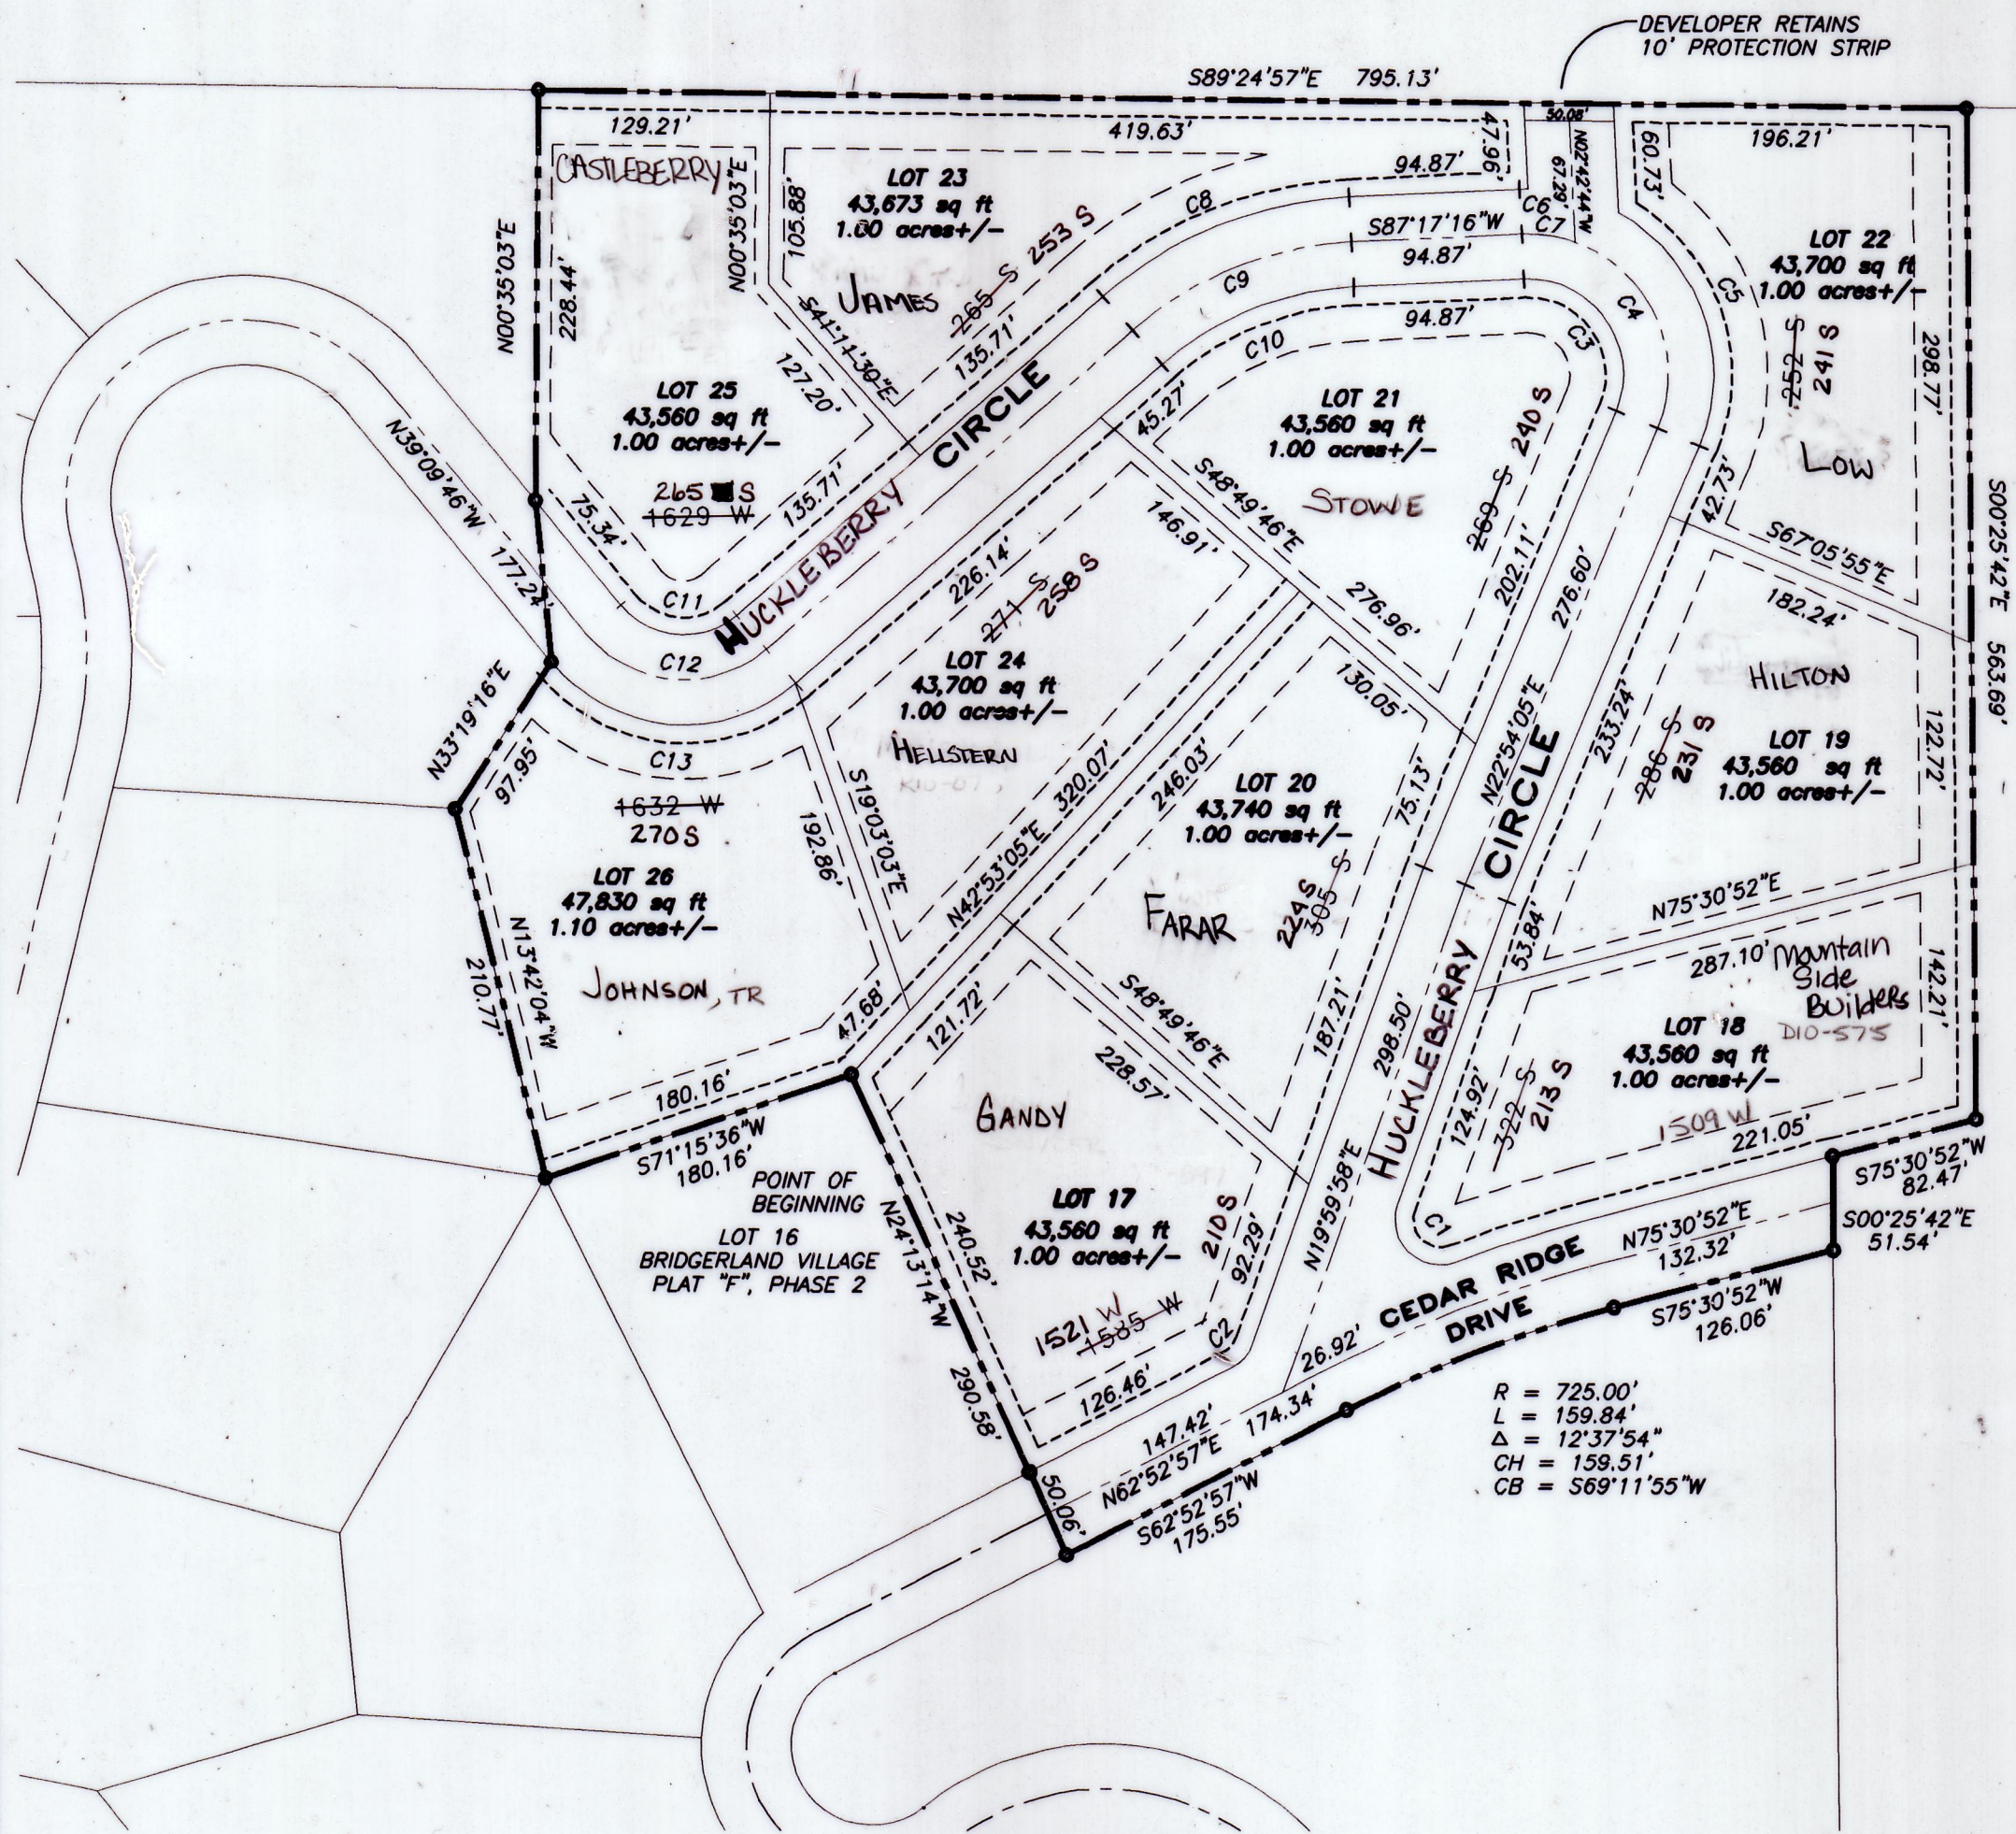


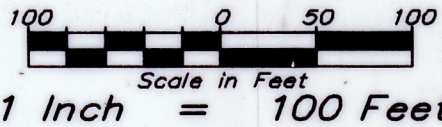

CURVE TABLE					
CURVE	LENGTH	RADIUS	DELTA	CHORD	BEARING
C1	56.87	25.00	130°20'31"	45.38	S45°10'17"E
C2	18.71	25.00	42°52'59"	18.28	N41°26'28"E
C3	106.95	53.00	115°36'48"	89.70	N34°54'20"W
C4	157.39	78.00	115°36'48"	132.02	N34°54'20"W
C5	150.10	103.00	83°29'45"	137.17	N18°50'48"W
C6	30.53	78.00	22°25'47"	30.34	N81°29'50"W
C7	4.76	103.00	2°38'57"	4.76	S88°36'45"W
C8	151.11	225.00	38°28'46"	148.28	S68°02'53"W
C9	134.32	200.00	38°28'46"	131.81	S68°02'53"W
C10	117.53	175.00	38°28'46"	115.33	S68°02'53"W
C11	72.28	45.00	92°01'44"	64.76	S85°10'38"E
C12	112.43	70.00	92°01'44"	100.73	S85°10'38"E
C13	152.59	95.00	92°01'44"	136.71	S85°10'38"E

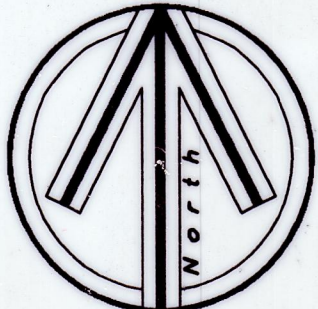

1 Inch = 100 Feet

41-19-050-Lots

REVISIONS	BRIDGERLAND VILLAGE PLAT "F", PH. III	SECTION 19 T. 14 N., R. 5 E. S.L.B. & M.	SCALE 1"=100'