



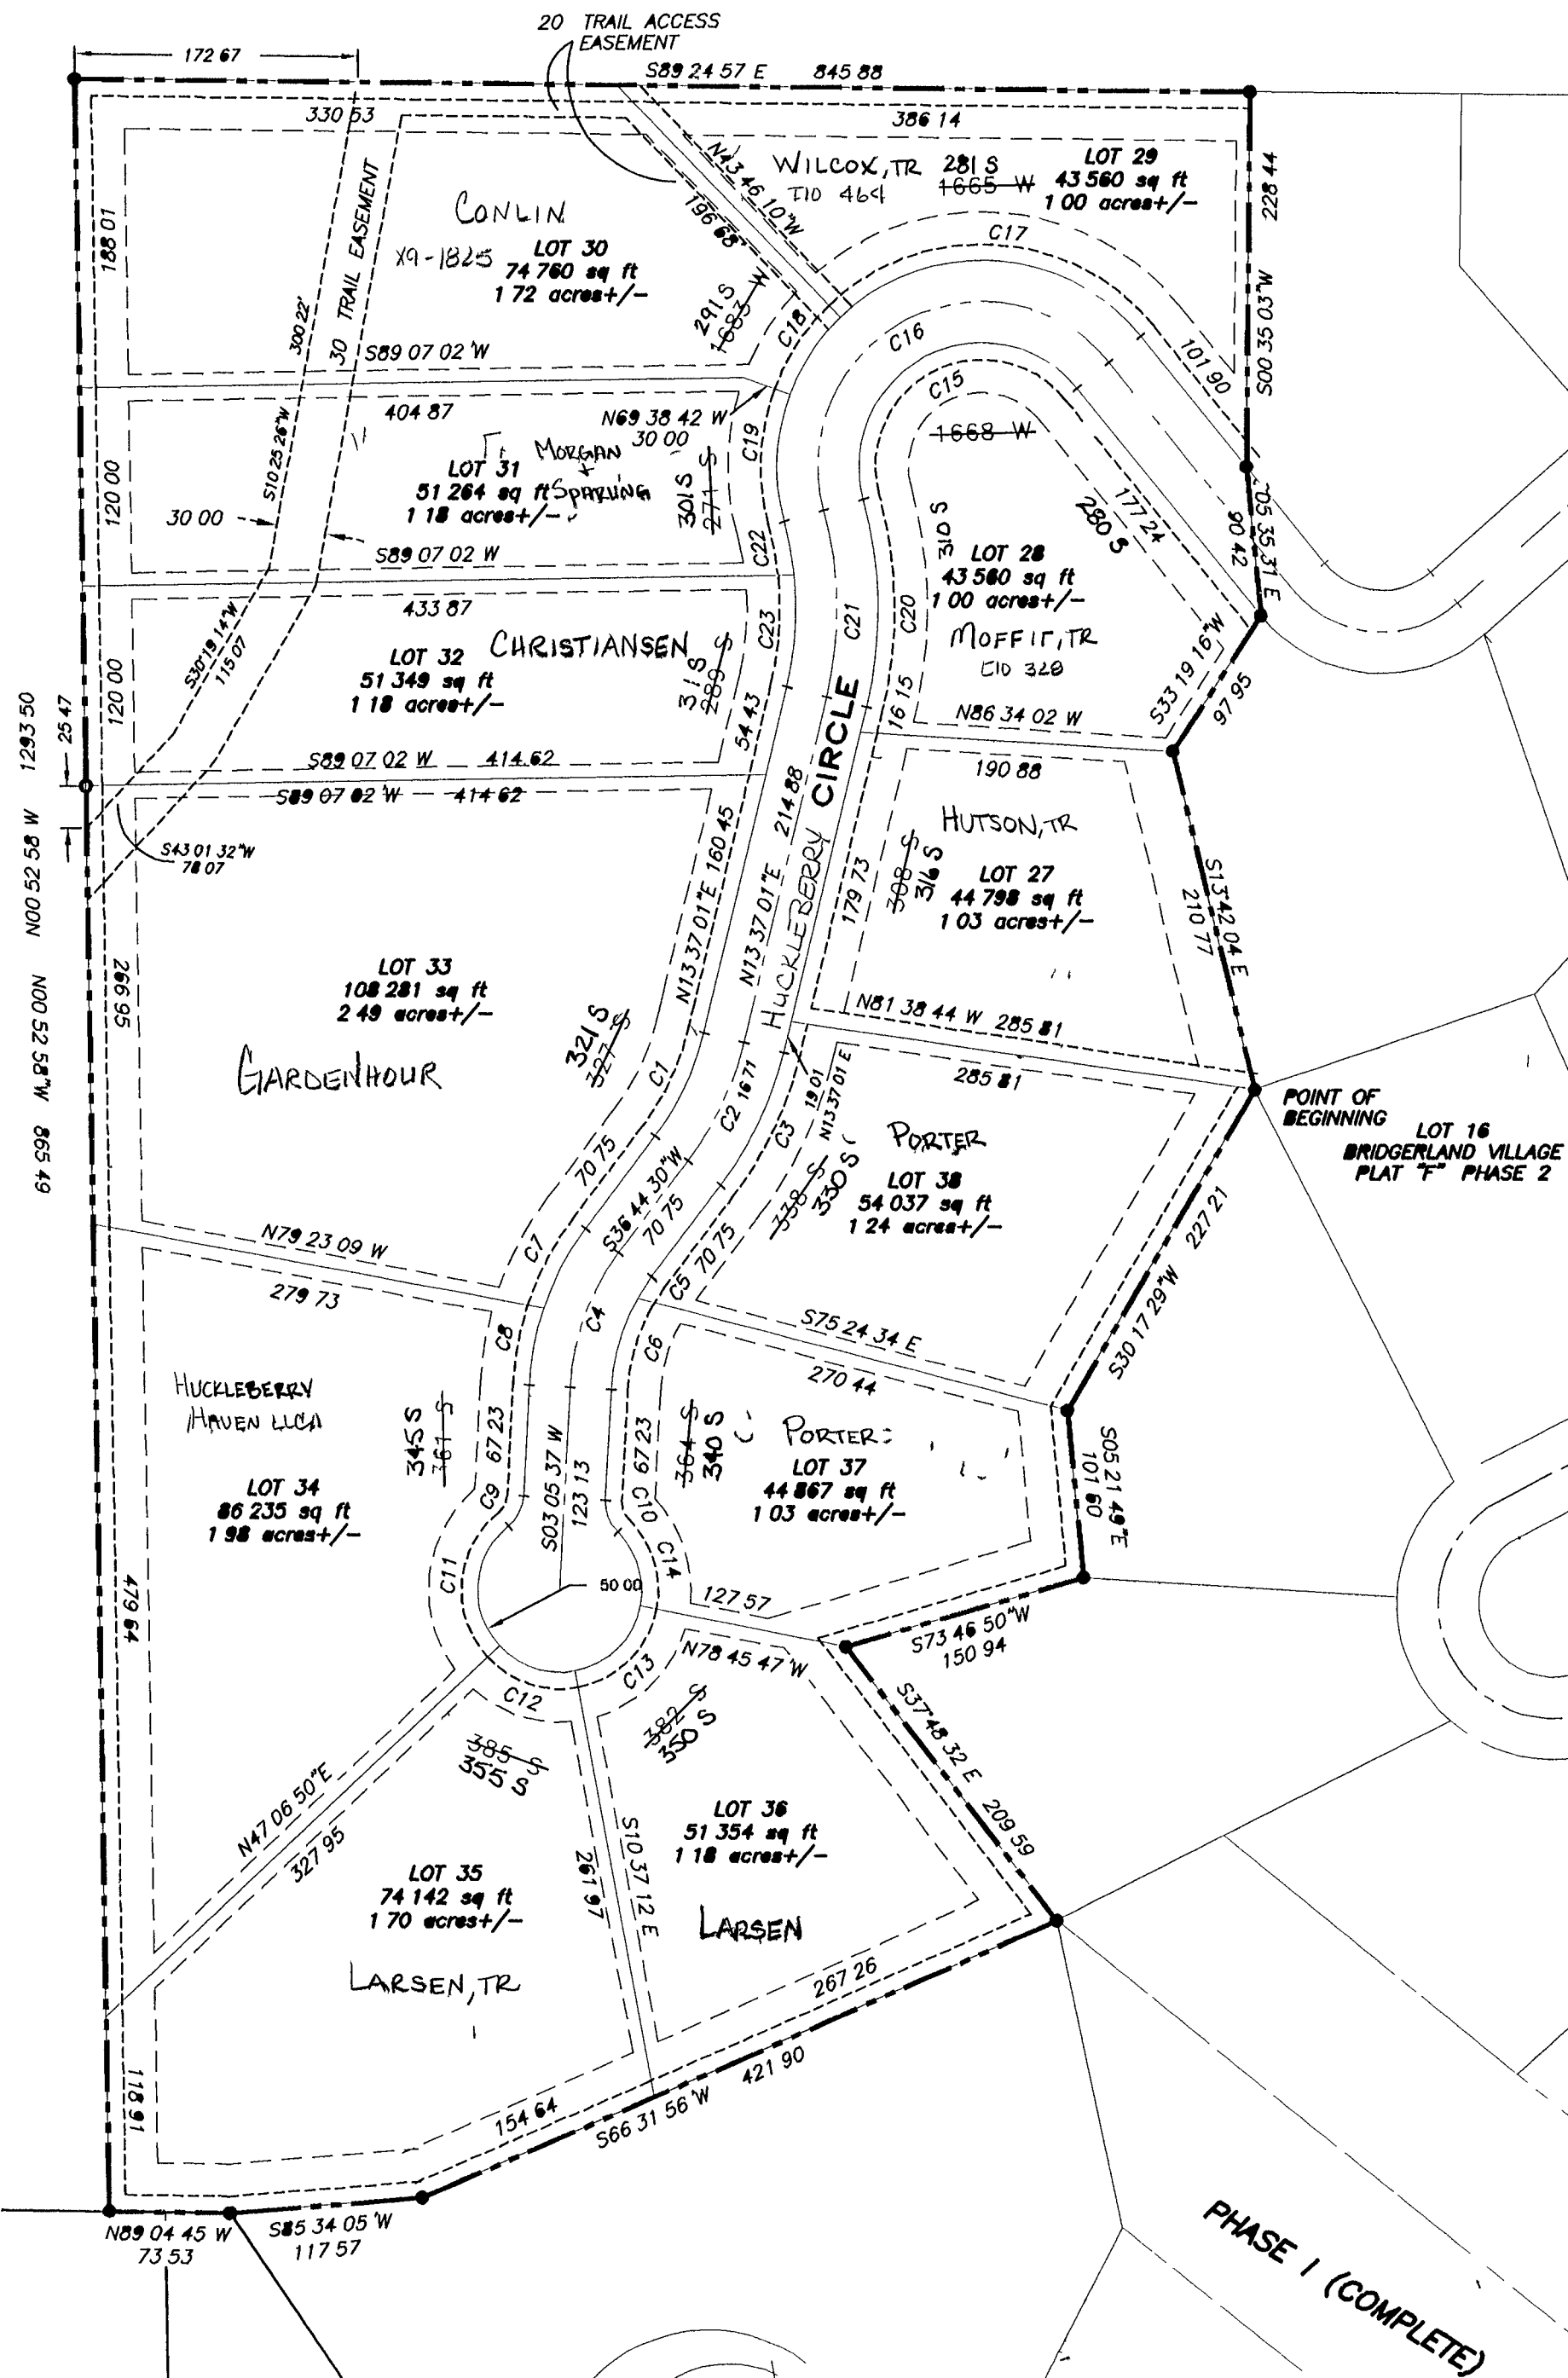

CURVE TABLE					
CURVE	LENGTH	RADIUS	DELTA	CHORD	BEARING
C1	70.63	175.00	23.07.29	70.15	N25.10.45 E
C2	80.72	200.00	23.07.29	80.17	N25.10.45 E
C3	90.81	225.00	23.07.29	90.20	N25.10.45 E
C4	88.09	150.00	33.38.52	86.83	S19.55.03 W
C5	15.30	125.00	7.00.49	15.29	S33.14.05 W
C6	58.11	125.00	26.38.03	57.59	S16.24.39 W
C7	55.23	175.00	18.05.02	55.01	S27.41.58 W
C8	47.54	175.00	15.33.50	47.39	S10.52.32 W
C9	21.03	25.00	48.11.23	20.41	N27.11.19 E
C10	21.03	25.00	48.11.23	20.41	S21.00.04 E
C11	82.18	50.00	94.10.10	73.24	S04.11.55 W
C12	50.38	50.00	57.44.02	48.28	S71.45.11 E
C13	59.47	50.00	68.08.35	56.02	N45.18.30 E
C14	49.16	50.00	56.19.58	47.20	N16.55.47 W
C15	204.42	75.00	156.10.02	146.77	S62.45.13 W
C16	272.56	100.00	156.10.02	195.69	S62.45.13 W
C17	206.40	125.00	94.36.24	183.74	N86.27.58 W
C18	56.45	125.00	25.52.32	55.97	S33.17.34 W
C19	77.85	125.00	35.41.06	76.60	S02.30.45 W
C20	126.30	250.00	28.56.48	124.96	N00.51.24 W
C21	113.67	225.00	28.56.48	112.47	N00.51.24 W
C22	33.18	200.00	9.30.18	33.14	N10.34.39 W
C23	67.86	200.00	19.26.31	67.54	N03.53.45 E

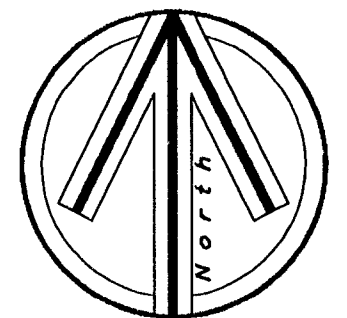

100 0 50 100
Scale in Feet
1 Inch = 100 Feet

41-19 060-Lots

REVISIONS

BRIDGERLAND VILLAGE
PLAT "F", PH IV

SECTION 19
T 14 N, R 5 E
SLB & M

SCALE
1"=100