


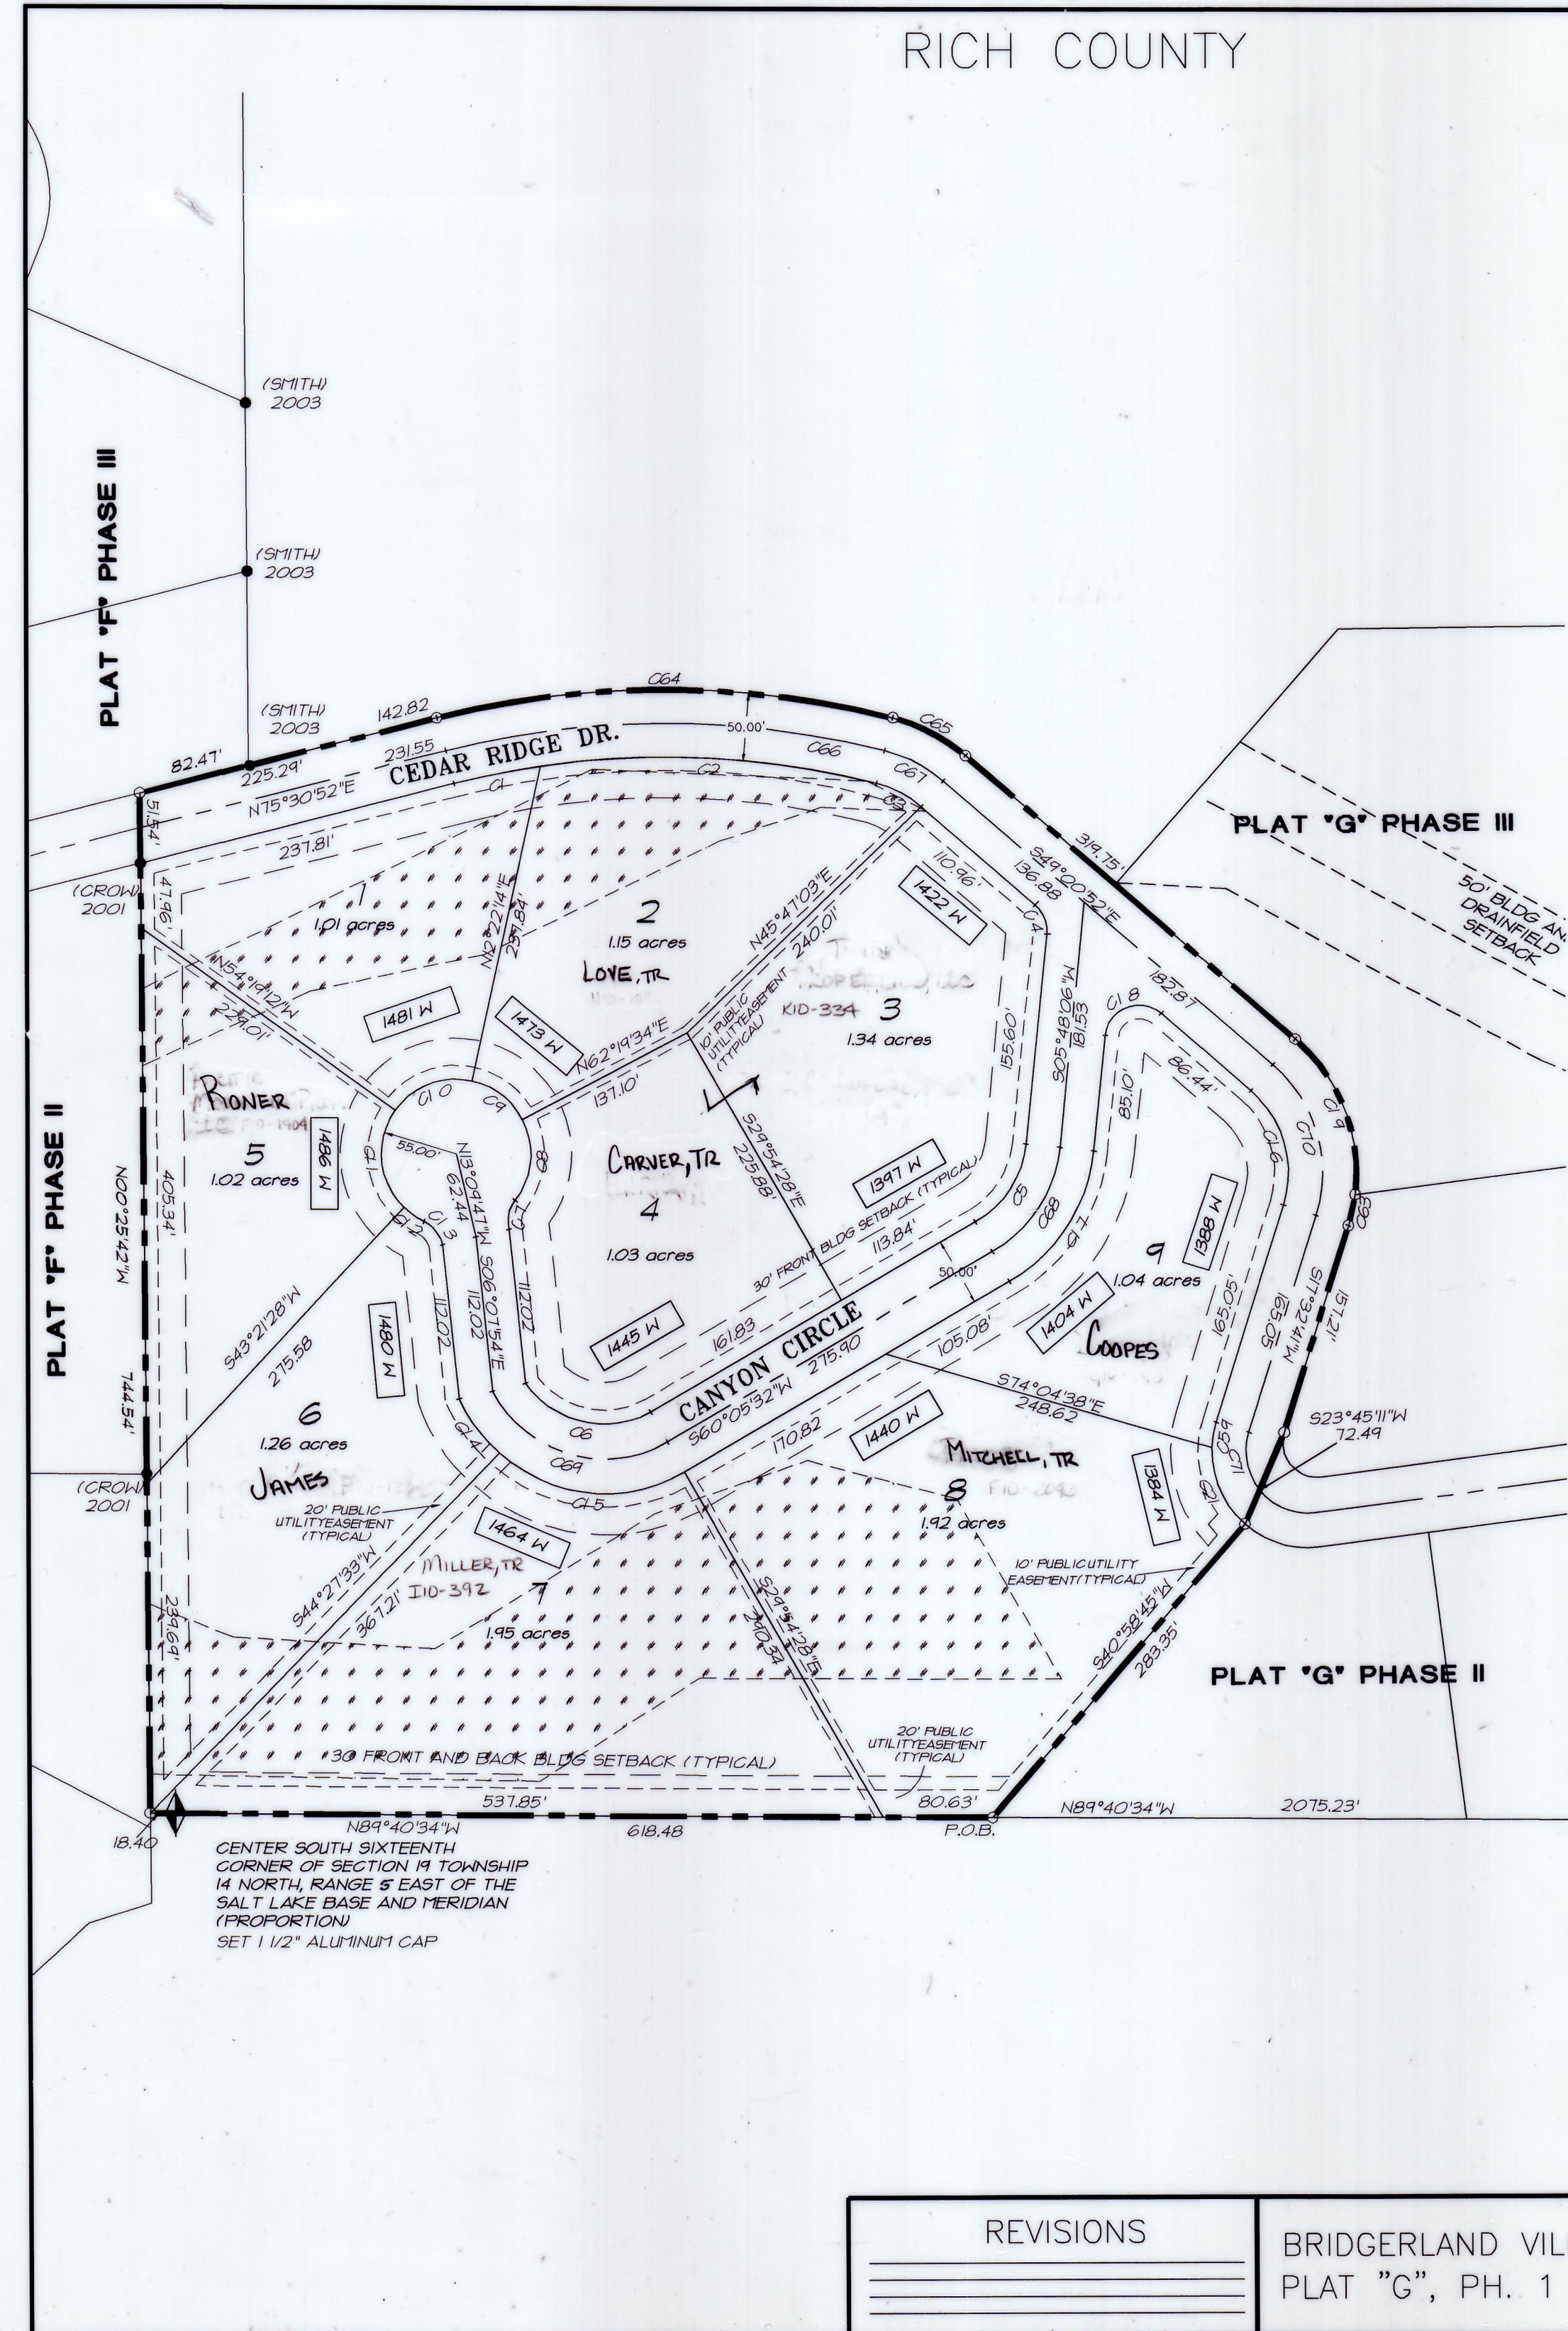

100 0 50 100
Scale in Feet
1 Inch = 100 Feet



CURVE TABLE PHASE 1						
CURVE	LENGTH	RADIUS	TANGENT	CHORD	DELTA	BEARING
C1	64.87	825.00	32.47	64.85	5°46'30"	S78°28'17"W
C2	248.57	825.00	125.95	246.53	22°47'11"	N87°08'42"W
C3	37.33	80.00	19.01	36.99	26°44'14"	N62°22'58"W
C4	23.92	25.00	12.96	23.02	54°48'38"	N21°16'23"W
C5	71.07	75.00	38.45	68.44	54°17'29"	N32°56'49"E
C6	103.00	71.22	62.86	94.25	82°51'43"	S77°18'45"E
C7	22.38	25.00	12.01	21.65	51°18'28"	S72°29'22"W
C8	61.18	55.00	35.59	59.70	65°49'08"	N08°14'02"E
C9	47.95	55.00	25.62	46.45	48°52'20"	N52°38'06"W
C10	64.02	55.00	36.19	60.47	68°41'28"	S62°01'31"W
C11	78.05	55.00	47.23	71.66	81°14'12"	S04°54'18"E
C12	18.11	55.00	9.14	18.03	18°52'02"	S55°03'26"E
C13	22.40	25.00	12.01	21.65	51°18'30"	N36°48'37"W
C14	49.54	117.65	25.14	49.18	24°07'49"	S10°48'11"E
C15	145.68	117.65	83.83	136.55	20°56'45"	S84°20'34"E
C16	92.83	80.00	52.51	87.80	46°33'33"	N15°44'05"W
C17	118.44	125.00	64.09	114.06	54°17'25"	N32°56'49"E
C18	54.62	25.00	48.21	44.39	125°11'02"	S68°23'17"W
C19	127.72	150.00	69.55	122.65	86°12'29"	S02°58'02"E
C20	62.23	70.00	33.34	60.20	50°56'16"	S23°33'06"E
C21	19.09	70.00	9.61	19.03	15°32'40"	S09°43'52"W
C22	21.30	150.00	11.68	21.27	10°16'04"	S12°24'40"W
C23	338.52	675.00	172.90	334.98	28°44'01"	N89°52'33"E
C24	60.66	150.00	30.89	60.12	26°44'14"	S62°22'58"E
C25	325.98	650.00	166.49	322.57	28°44'01"	S89°53'53"W
C26	49.00	105.00	24.85	48.55	26°44'14"	N62°22'58"W
C27	84.75	100.00	51.27	81.22	54°17'25"	N32°56'49"E
C28	149.07	63.35	95.84	133.29	61°11'15"	S73°59'44"E
C29	121.98	105.00	68.92	115.23	66°33'33"	N15°44'05"W
C30	52.28	45.00	29.54	49.39	68°33'56"	S15°44'17"E

S07°28'22"E
2834.82'
1317.48'
N00°21'

41-19-070-Lors

REVISIONS	BRIDGERLAND VILLAGE PLAT "G", PH. 1	SECTION 19 T. 14 N., R. 5 E. S.L.B.& M.	SCALE 1"=100'