



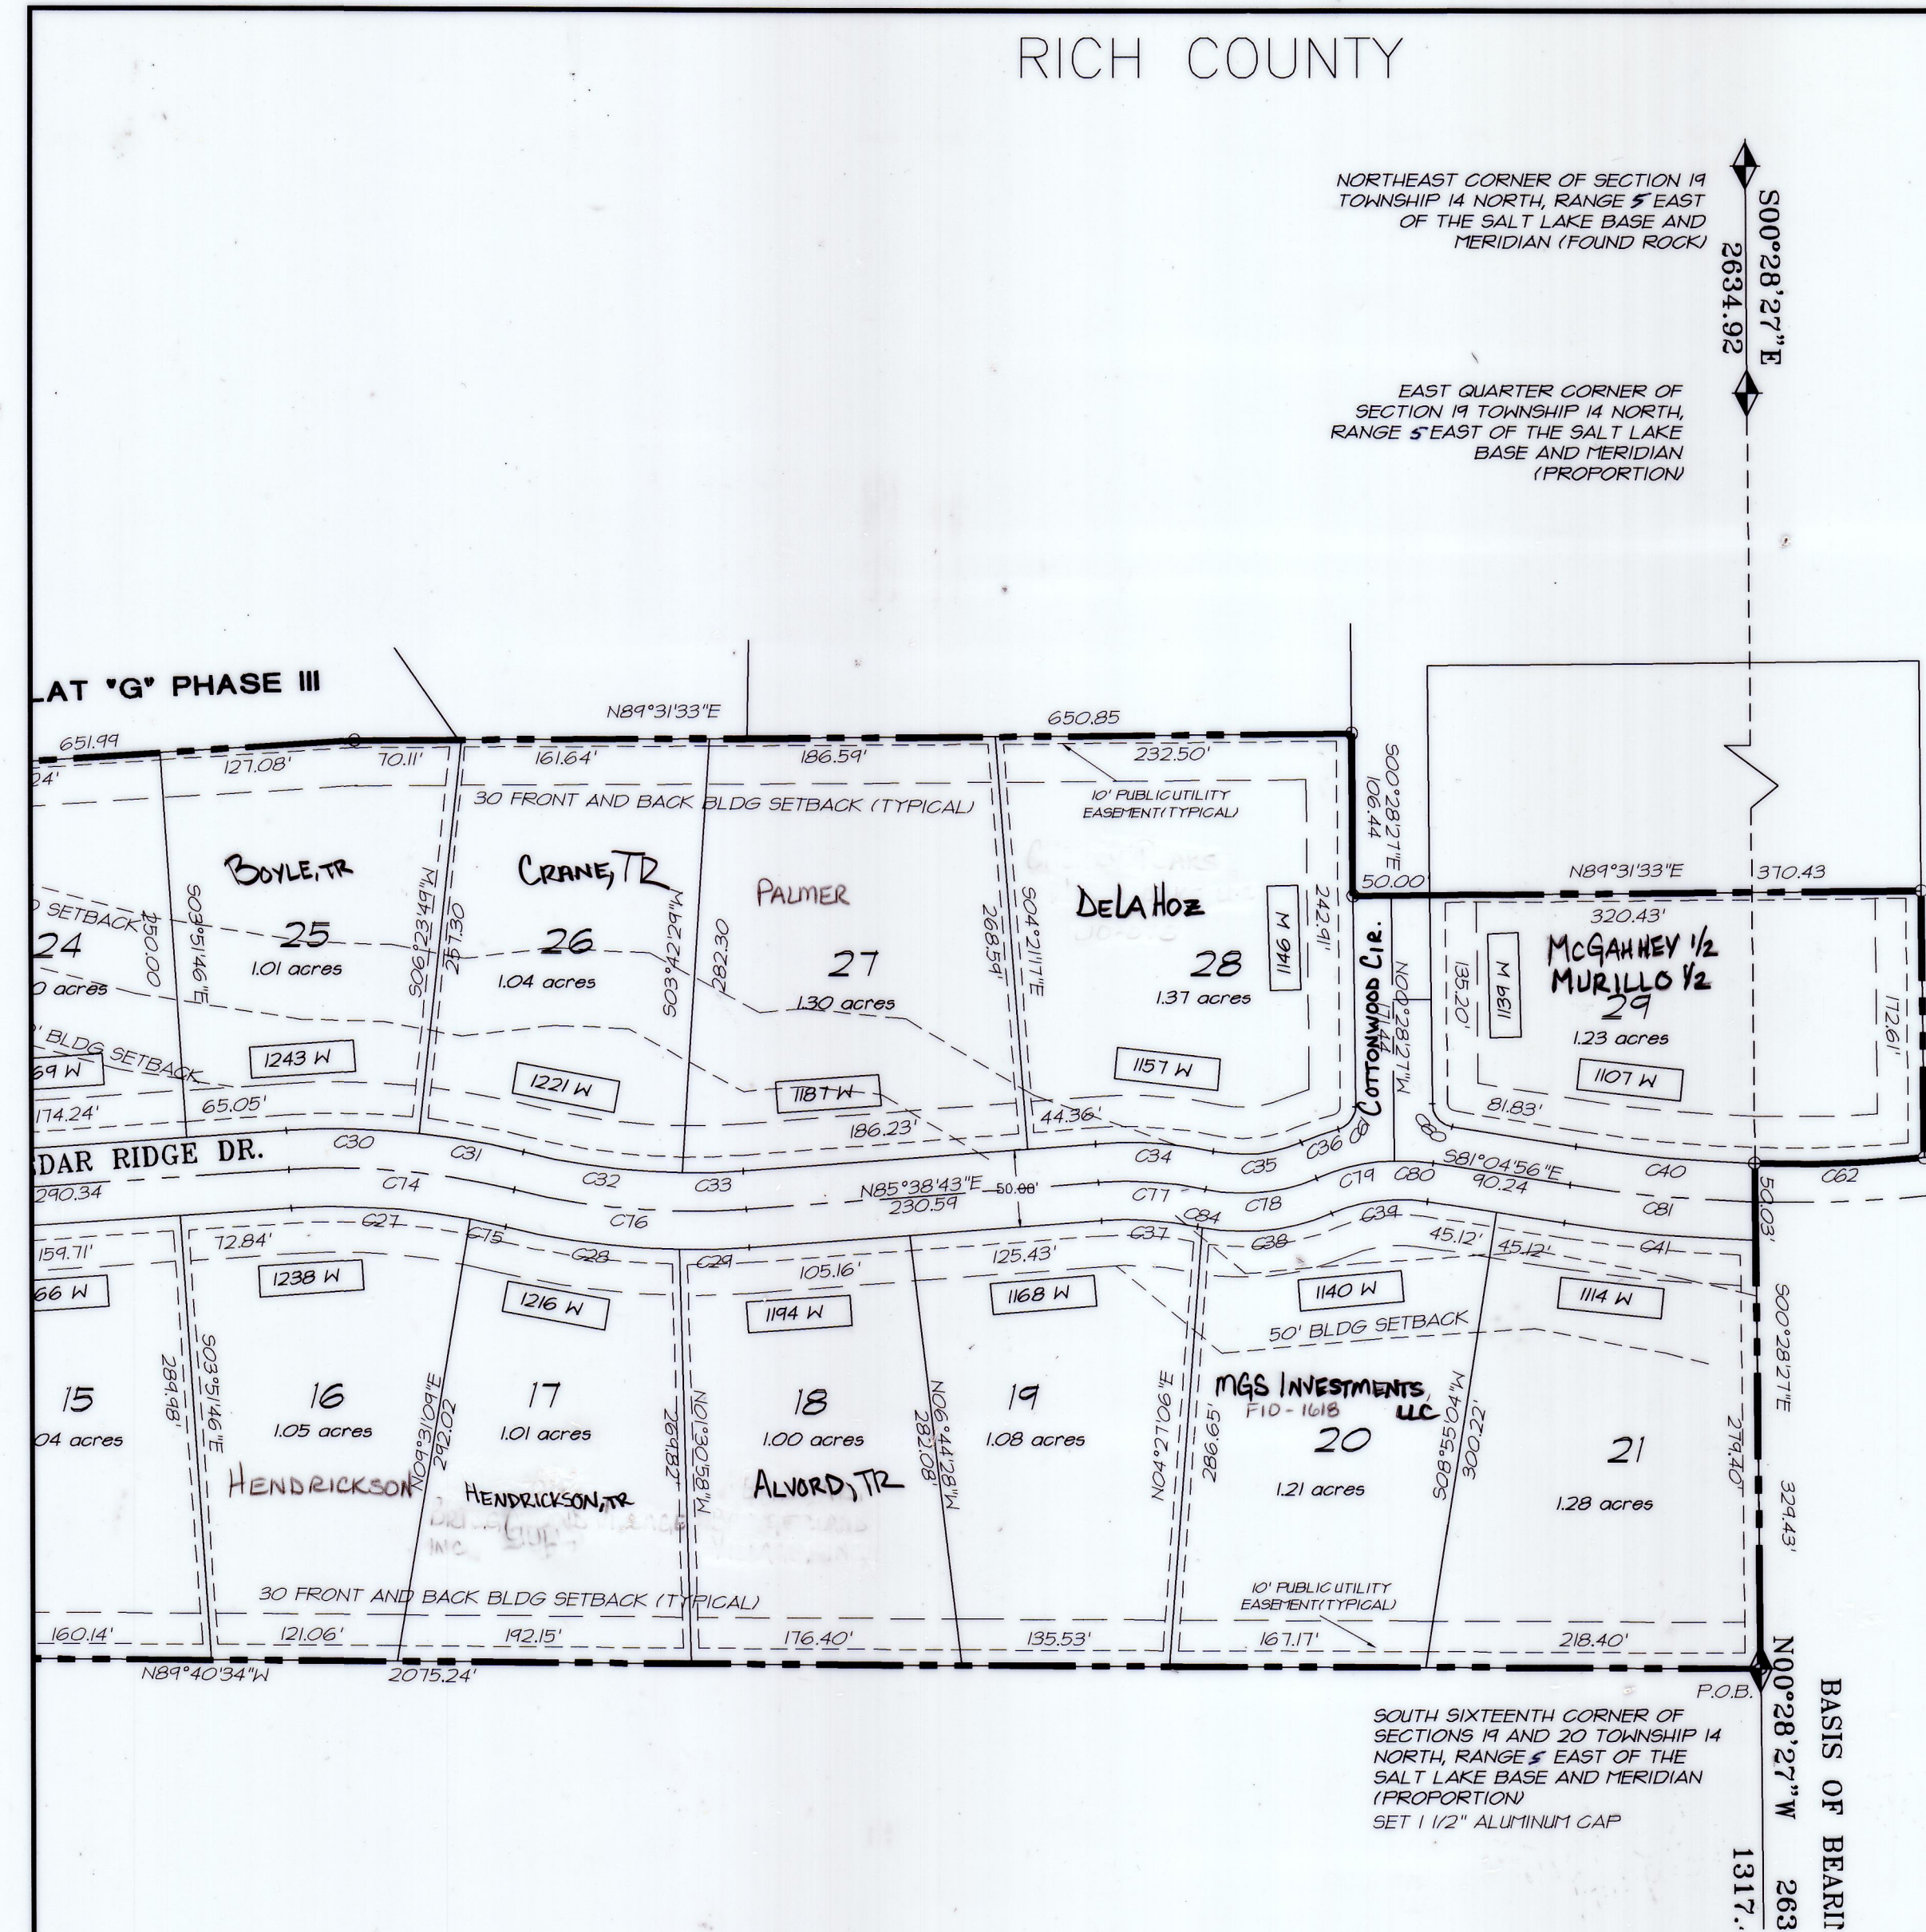

CURVE	LENGTH	RADIUS	TANGENT	CHORD	DELTA	BEARING
C20	50.14	25.00	39.18	42.15	114°50'07"	S39°54'52"E
C22	59.07	70.00	31.42	57.34	48°21'11"	S73°11'50"E
C23	37.83	2525.00	18.92	37.83	0°51'30"	S87°03'20"W
C24	116.89	2525.00	58.46	116.88	2°39'09"	S84°48'39"W
C25	34.99	2475.00	17.50	34.99	0°48'36"	S87°01'53"W
C26	115.66	2475.00	58.34	115.65	2°42'03"	S84°47'12"W
C27	115.73	480.00	58.68	116.41	14°32'20"	N85°35'37"W
C28	114.38	510.00	57.53	114.34	12°52'21"	S82°47'38"E
C29	45.61	510.00	22.82	45.60	0°07'28"	N88°12'27"E
C30	86.60	510.00	43.40	86.50	9°43'44"	N88°59'54"W
C31	89.22	510.00	34.66	89.16	7°46'34"	N80°14'45"W
C32	104.91	480.00	52.68	104.68	13°04'00"	S82°53'29"E
C33	39.58	460.00	19.80	39.56	4°55'46"	N88°06'37"E
C34	77.19	275.00	36.85	76.93	16°04'50"	N86°18'52"W
C35	58.71	97.15	57.88	34.38	84°38'33"	N86°23'47"E
C36	25.50	165.00	12.78	25.48	6°51'22"	S71°29'41"W
C37	63.15	225.00	31.78	62.94	16°04'50"	N86°18'52"W
C38	85.95	147.15	44.24	84.74	33°28'03"	N83°48'02"E
C39	63.93	115.00	32.81	63.11	31°51'04"	S82°59'32"W
C40	117.38	925.00	58.77	117.30	7°16'15"	S84°43'03"E
C41	125.58	975.00	62.88	125.49	7°22'47"	S84°46'19"E
C42	21.10	15.00	12.72	18.41	80°36'28"	S44°46'41"E
C43	20.00	15.00	11.80	18.55	76°23'49"	N37°43'27"E
C44	110.53	925.00	55.33	110.46	6°50'47"	N88°13'26"E
C45	23.30	130.00	11.68	23.27	10°16'04"	N12°24'40"E
C46	37.98	45.00	20.20	36.86	48°21'11"	S73°11'50"E
C47	153.19	2500.00	76.62	153.17	3°30'39"	S84°22'54"W
C48	148.18	485.00	74.67	147.80	17°40'19"	N85°06'37"W
C49	23.82	480.00	11.91	23.81	2°57'59"	N77°50'22"W
C50	152.34	485.00	76.80	151.72	17°59'49"	S88°21'22"E
C51	70.16	250.00	35.31	69.93	16°04'50"	N86°18'52"W
C52	73.89	122.15	38.12	72.77	34°39'11"	N86°23'47"E
C53	52.54	140.00	26.58	52.23	21°30'12"	S77°49'06"W
C54	25.28	140.00	12.68	25.25	10°20'52"	N86°15'22"W
C55	121.48	950.00	60.82	121.40	7°19'36"	S84°44'44"E
C56	3.06	147.15	1.53	3.06	1°11'30"	S78°52'12"E

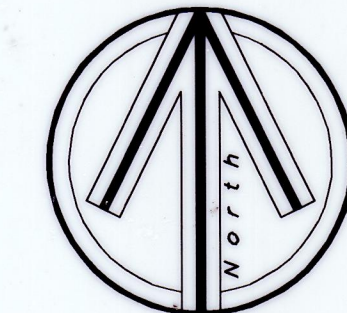

100 0 50 100
Scale in Feet
1 Inch = 100 Feet

41-19-080-Lots

REVISIONS

BRIDGERLAND VILLAGE
PLAT "G", PH. 2

SECTION 19
T. 14 N., R. 5 E.
S.L.B. & M.

SCALE
1"=100'