



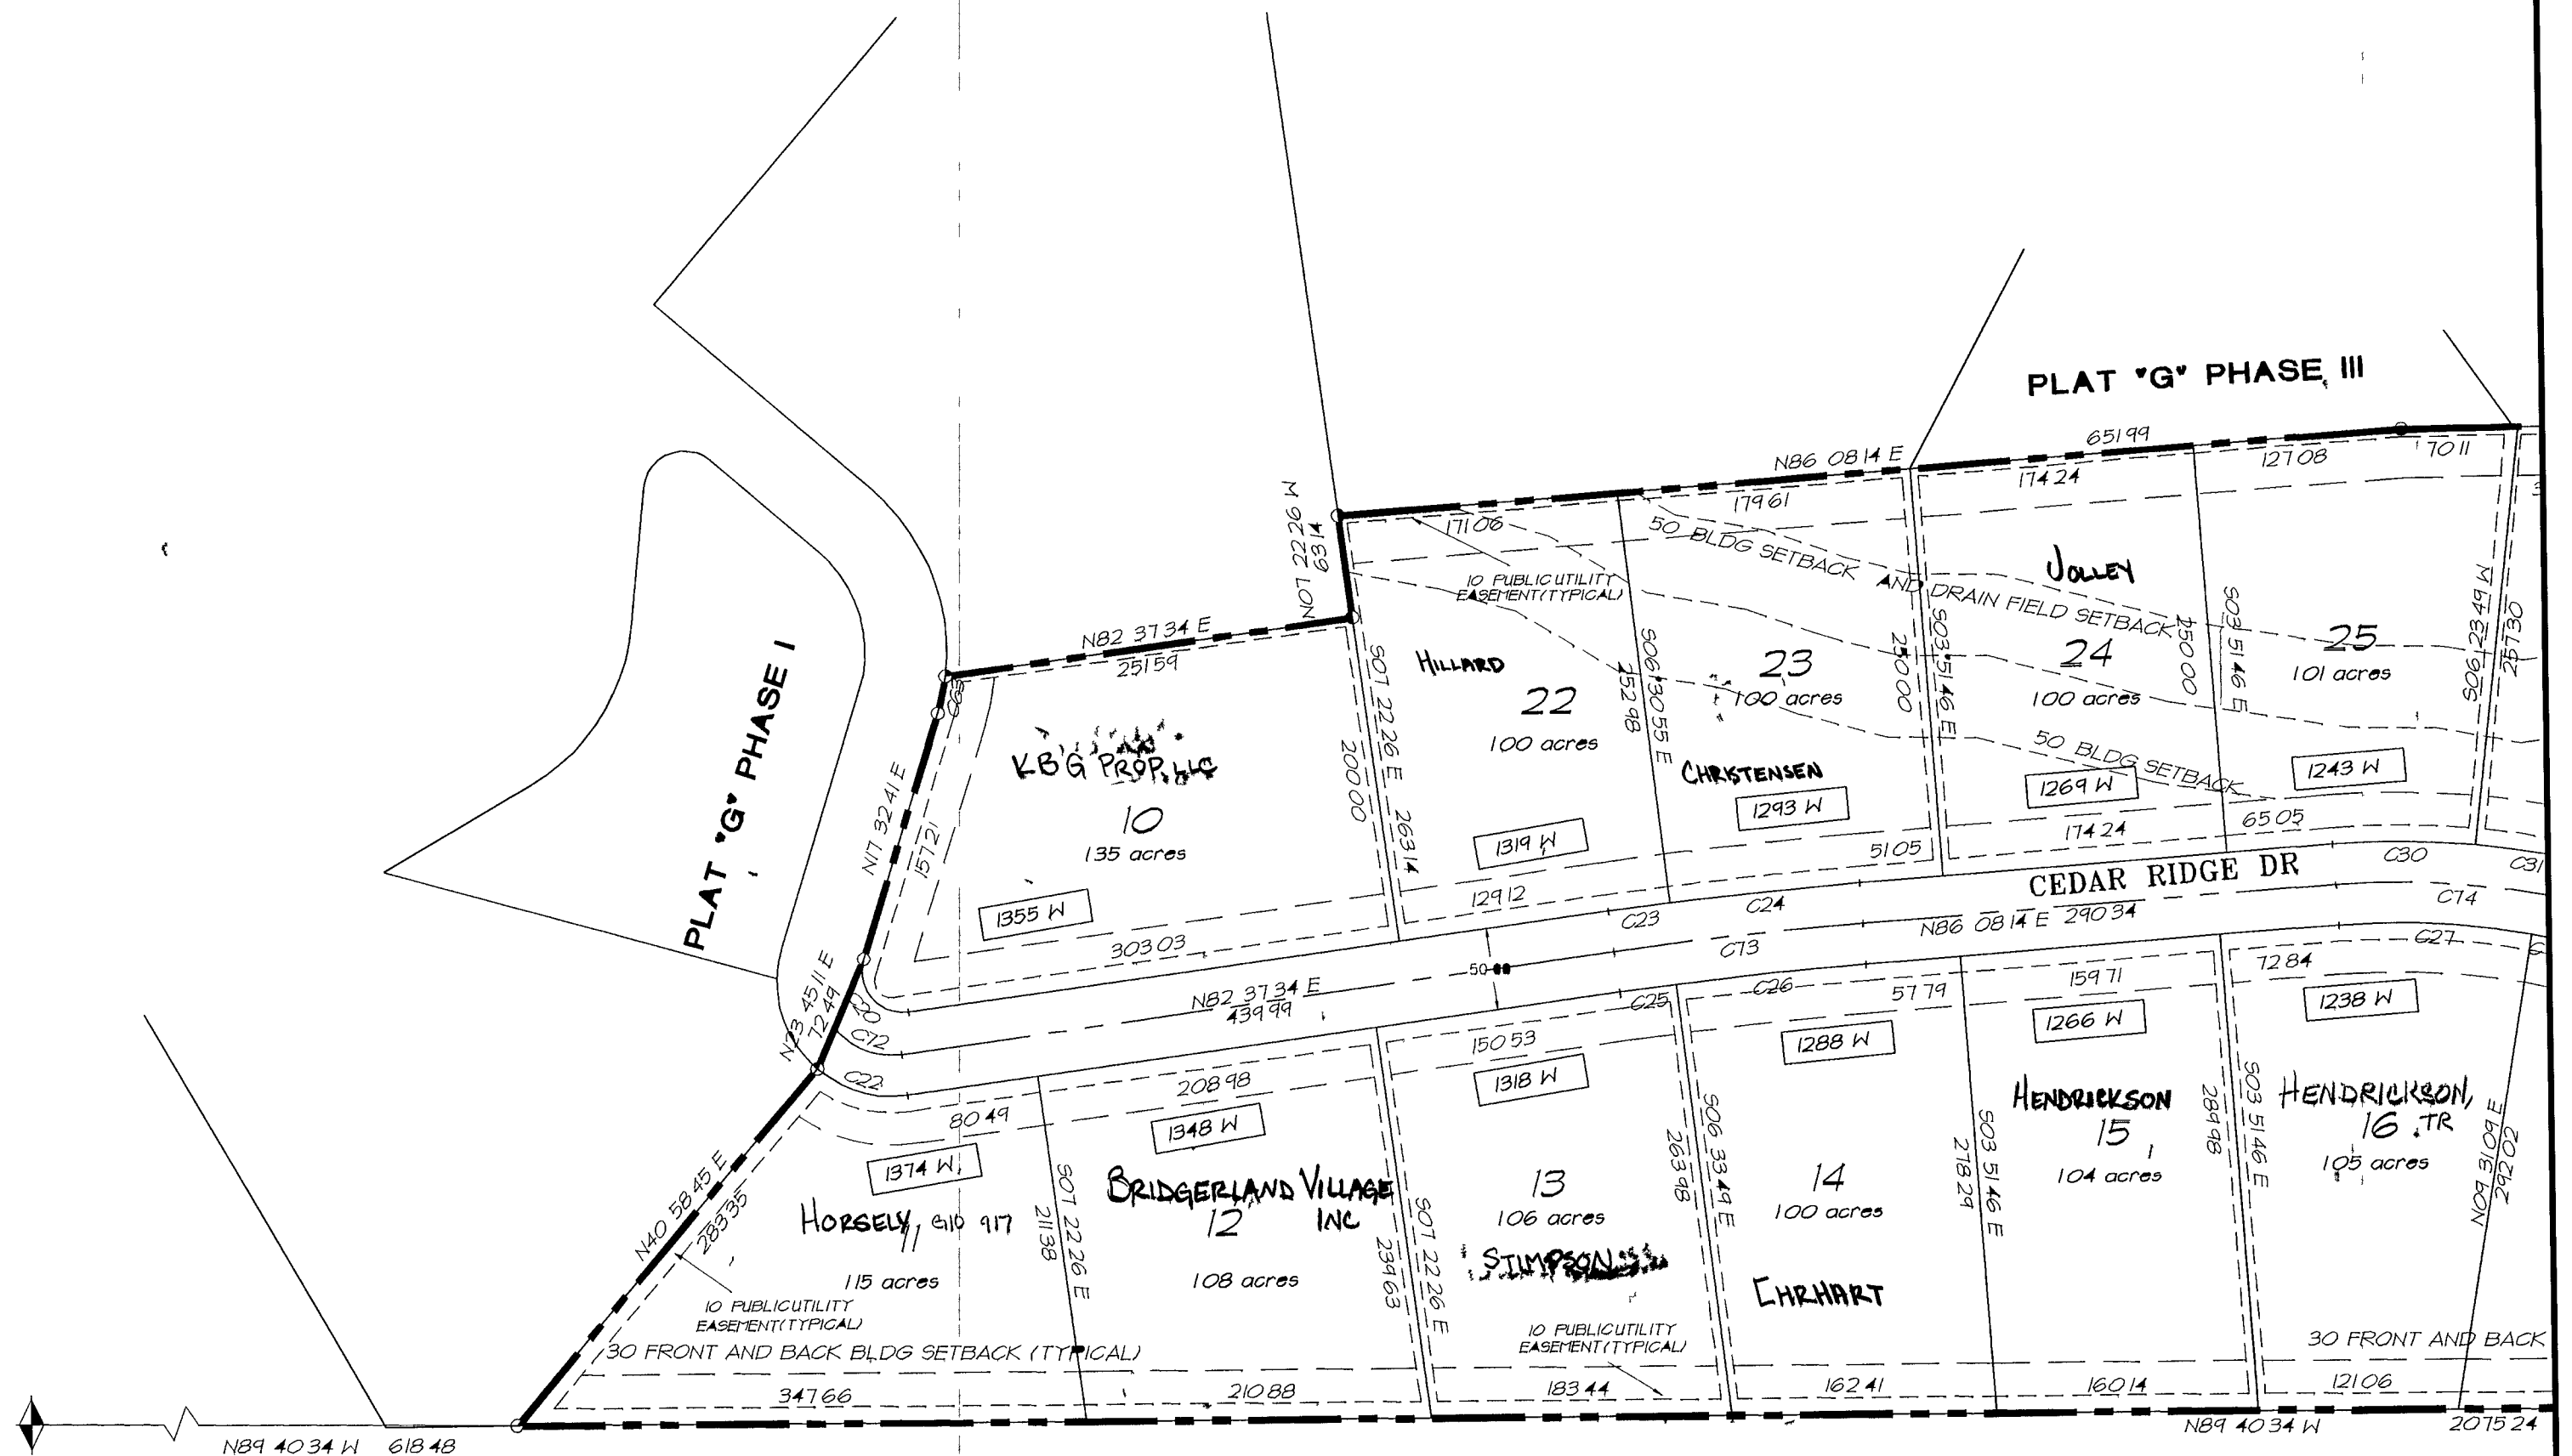

CENTER SOUTH SIXTEENTH
CORNER OF SECTION 19 TOWNSHIP
14 NORTH RANGE 5 EAST OF THE
SALT LAKE BASE AND MERIDIAN
SERVED BY A QUINITY CAP

CURVE TABLE PHASE 2						
CURVE	LENGTH	RADIUS	TANGENT	CHORD	DELTA	BEARING
C20	50.14	25.00	39.18	42.15	114.55 07	S39.54 52 E
C22	58.07	70.00	31.42	57.34	48.21 11	S73.11 50 E
C23	37.83	2525.00	18.92	1.37 83	0.51 30	S83.03 20 W
C24	116.89	525.00	58.46	116.88	2.39 09	S84.48 39 W
C25	34.99	2475.00	17.50	34.99	0.48 36	S83.01 53 W
C26	116.66	2475.00	58.34	116.65	2.42 03	S84.47 12 W
C27	116.73	460.00	58.68	116.41	14.32 20	N86.35 37 W
C28	114.58	510.00	57.53	114.34	12.52 21	S82.47 38 E
C29	45.61	510.00	22.82	45.60	5.07 28	N88.12 27 E
C30	86.60	510.00	43.40	86.50	9.43 44	N88.59 54 W
C31	69.22	510.00	34.68	69.19	7.46 34	N80.14 45 W
C32	104.91	460.00	52.68	104.68	13.04 02	S82.53 29 E
C33	39.58	460.00	19.80	39.56	4.55 46	N88.08 37 E
C34	77.18	275.00	38.85	76.93	18.04 50	N86.18 52 W
C35	58.77	97.15	30.31	57.88	34.39 33	N84.23 47 E
C36	25.50	165.00	12.78	25.48	8.51 22	S71.29 41 W
C37	63.15	225.00	31.78	62.94	16.04 50	N86.18 52 W
C38	85.95	147.15	44.24	84.74	33.28 03	N83.48 02 E
C39	63.93	115.00	32.81	63.11	31.51 04	S82.58 32 W
C40	117.38	925.00	58.77	117.30	7.16 15	S84.43 03 E
C41	125.58	975.00	62.88	125.49	7.22 47	S84.46 19 E
C60	21.10	15.00	12.72	19.41	80.36 28	S40.46 41 E
C61	20.00	15.00	11.80	18.55	76.23 49	N37.43 27 E
C62	110.53	925.00	55.33	110.46	6.50 47	N88.13 26 E
C63	23.30	130.00	11.68	23.27	10.16 04	N12.24 40 E
C72	37.98	45.00	20.20	36.86	48.21 11	S73.11 50 E
C73	153.19	2500.00	76.62	153.17	3.30 39	S84.22 54 W
C74	148.18	445.00	74.67	147.60	17.30 19	N85.06 32 W
C75	23.82	440.00	11.91	23.81	2.57 59	N77.50 27 W
C76	152.34	445.00	76.80	151.72	17.59 49	S85.21 22 E
C77	70.16	250.00	35.31	69.93	16.04 50	N86.18 52 W
C78	73.89	122.15	38.12	72.77	34.39 33	N84.23 47 E
C79	52.54	140.00	26.58	52.23	21.30 12	S77.49 06 W
C80	25.28	140.00	12.68	25.25	10.20 52	N86.19 22 W
C81	121.48	950.00	60.82	121.40	7.19 36	S84.44 44 E
C84	3.06	147.15	1.53	3.06	1.11 30	S78.52 12 E

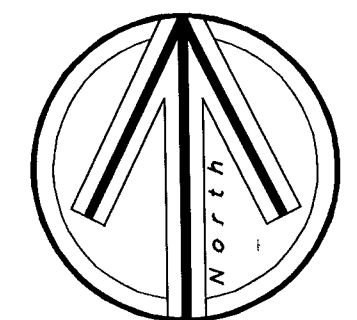

100 0 50 100
Scale in Feet
1 Inch = 100 Feet

41-19-080-Lots

REVISIONS

BRIDGERLAND VILLAGE
PLAT "G", PH 2

SECTION 19
T 14 N, R 5 E
SLB & M

SCALE
1"=100'