



WEST QUARTER CORNER OF
SECTION 19 TOWNSHIP 14 NORTH
RANGE 5 EAST OF THE SALT LAKE
BASE AND MERIDIAN
(PROPORTION)
SET 1 1/2" ALUMINUM CAP

N89 24 57 W 2679 12
N89 24 57 W 2704 75

CENTER QUARTER CORNER OF
SECTION 19 TOWNSHIP 14 NORTH
RANGE 5 EAST OF THE SALT LAKE
BASE AND MERIDIAN
(INTERSECTION)
SET 1 1/2" ALUMINUM CAP

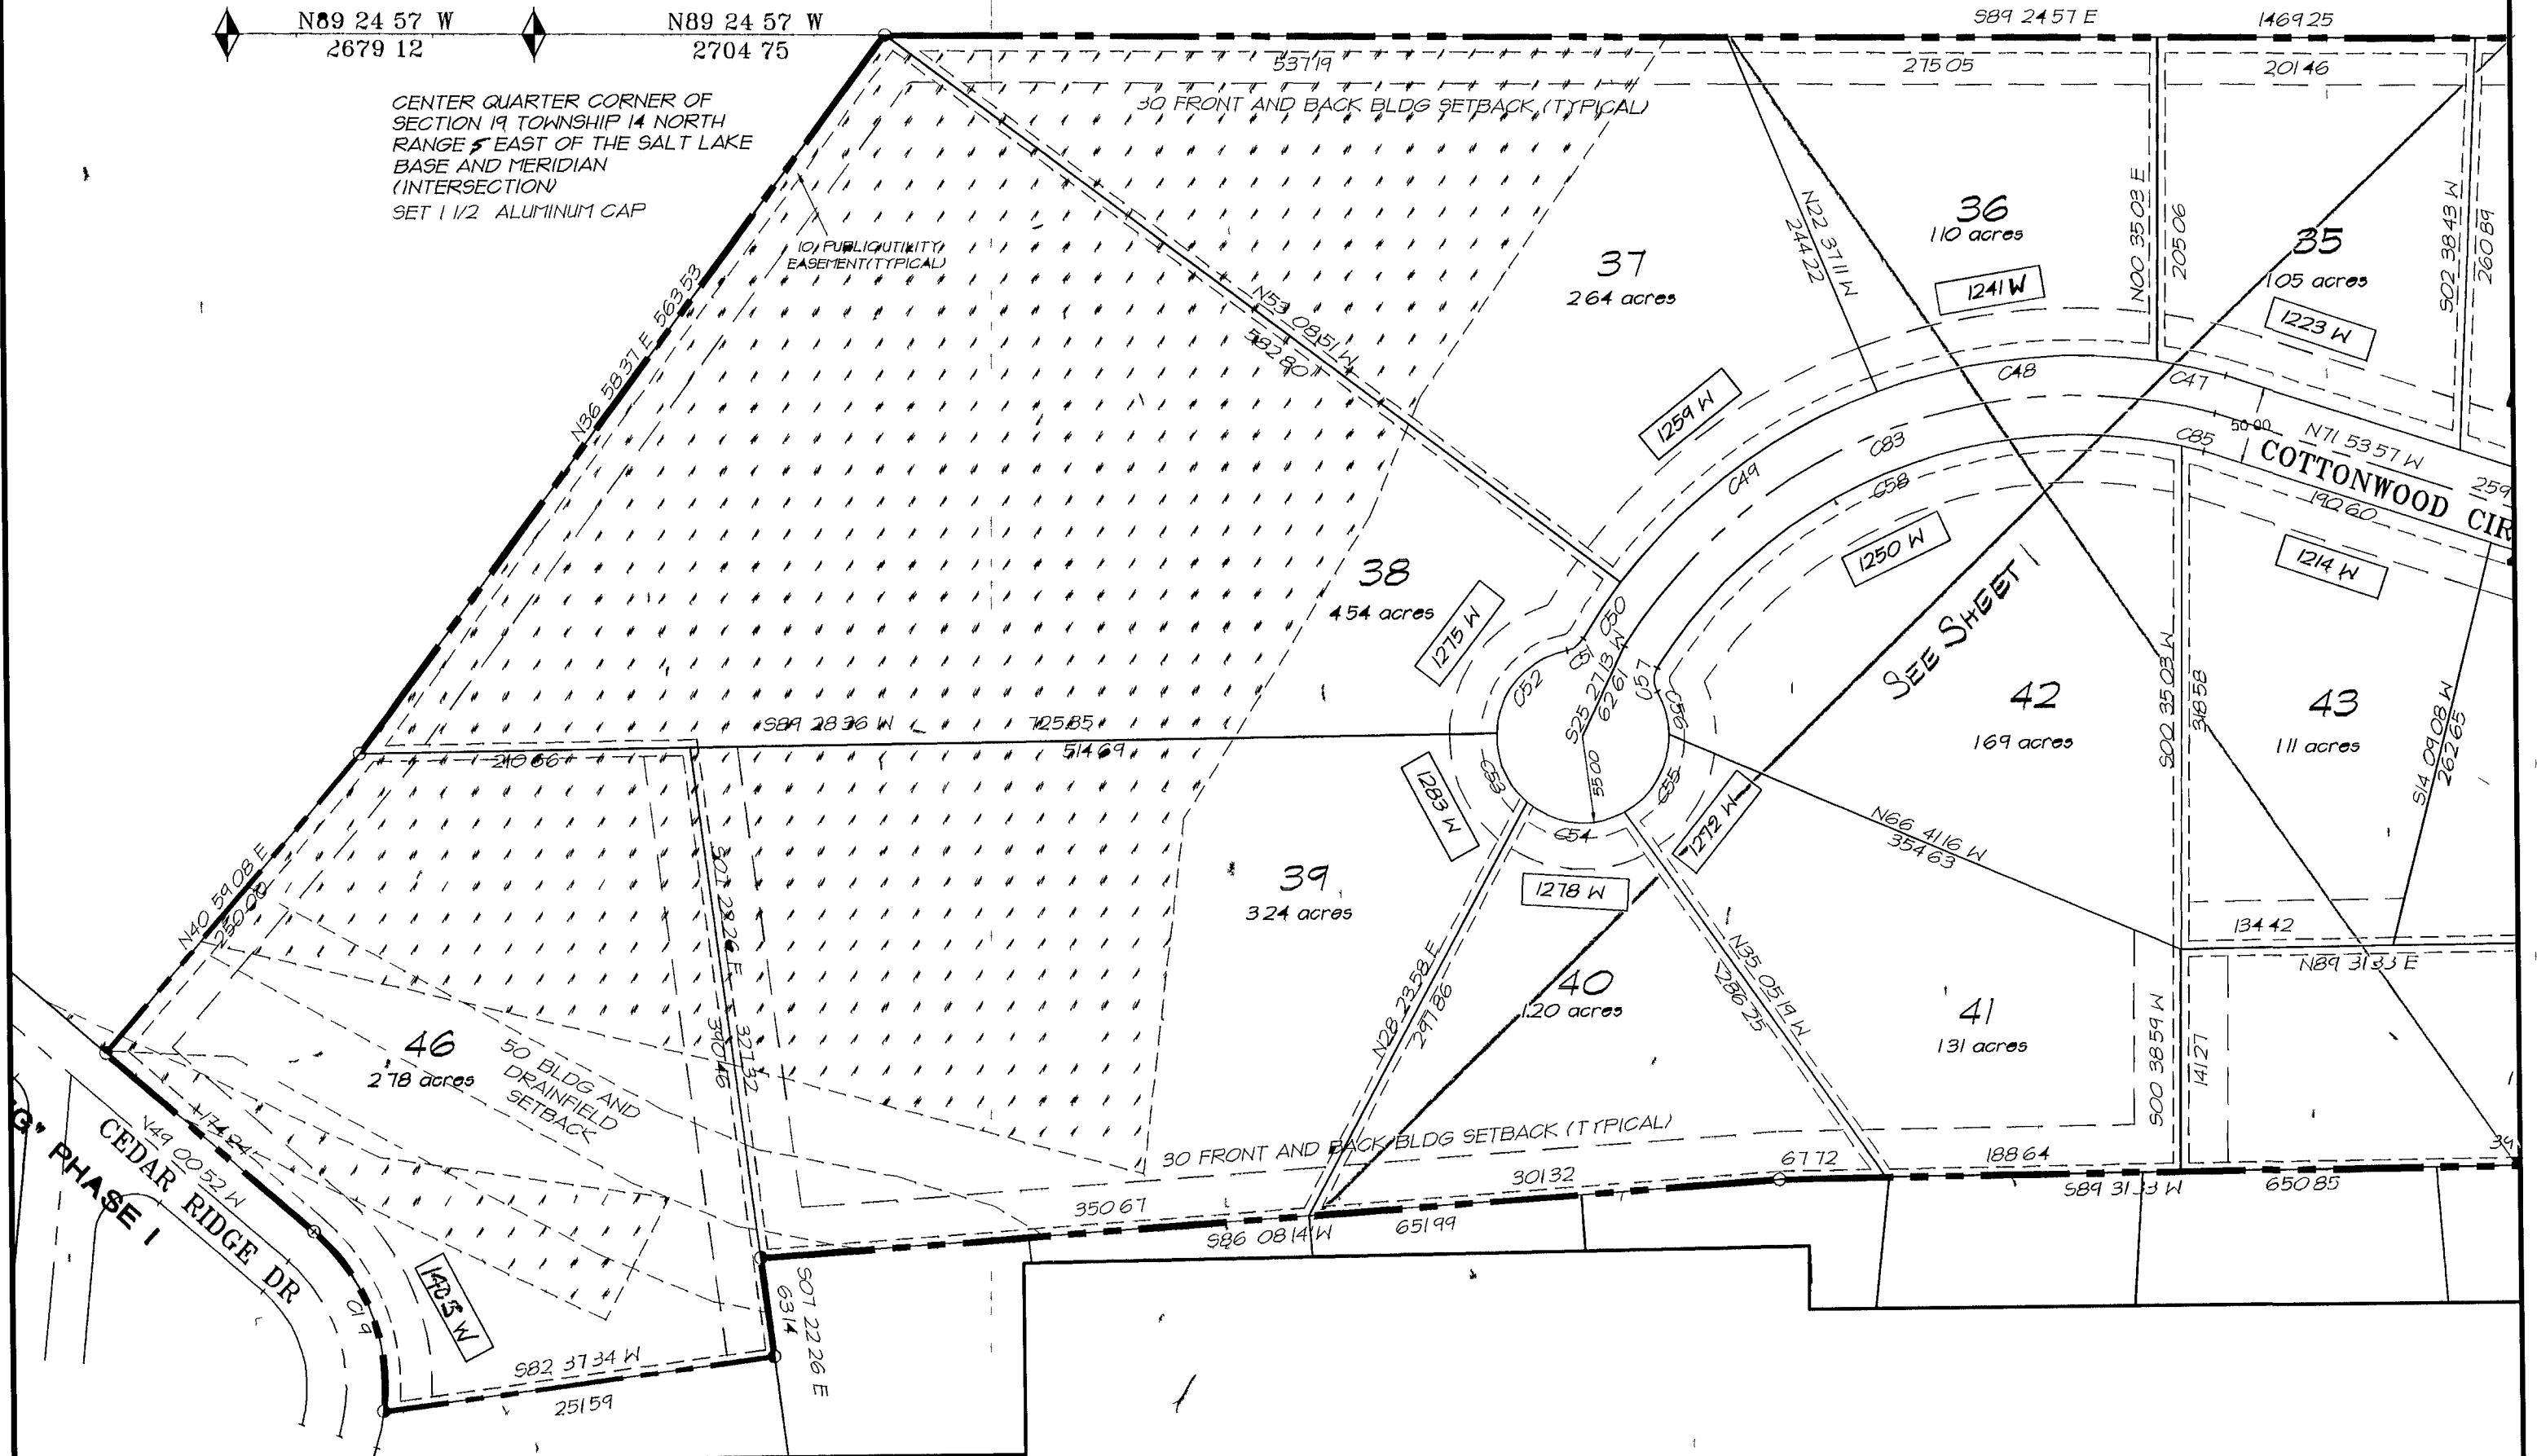

CURVE TABLE PHASE 3						
CURVE	LENGTH	RADIUS	TANGENT	CHORD	DELTA	BEARING
C19	127 72	130 00	69 55	122 65	56 17 29	N20 52 07 W
C42	27 91	275 00	152 78	267 11	55 06 38	N29 31 46 W
C43	47 90	325 00	23 99	47 86	8 26 41	N04 41 48 W
C44	127 04	325 00	64 34	126 23	22 23 47	N20 07 02 W
C45	144 48	325 00	73 46	143 30	25 28 17	N44 03 04 W
C46	16 27	325 00	8 14	16 27	2 52 07	N54 13 16 W
C47	44 79	368 12	22 42	44 76	6 58 15	N77 58 55 W
C48	181 72	368 12	92 75	179 88	28 17 01	S84 23 27 W
C49	205 67	368 12	105 60	203 01	32 00 42	S54 14 36 W
C50	42 38	368 12	21 21	42 35	6 35 44	S34 56 23 W
C51	13 13	15 00	7 09	12 71	50 09 06	N54 50 45 E
C52	74 55	55 00	44 27	68 97	77 39 50	S41 05 23 W
C53	49 21	55 00	26 39	47 59	51 16 01	S23 22 32 E
C54	66 49	55 00	37 99	62 52	69 16 04	S23 38 35 E
C55	59 75	55 00	33 21	56 85	62 14 34	N30 36 06 E
C56	28 31	55 00	14 47	28 00	29 29 18	N15 15 50 W
C57	16 04	15 00	8 88	15 29	61 15 52	S00 37 27 W
C58	385 65	318 88	220 37	362 58	69 17 38	S67 58 53 W
C59	307 30	300 00	168 66	294 04	58 41 27	N29 49 11 W
C60	432 33	343 88	249 99	404 41	72 01 59	S69 21 04 W
C61	14 66	318 88	7 33	14 66	2 38 0	N76 03 17 W

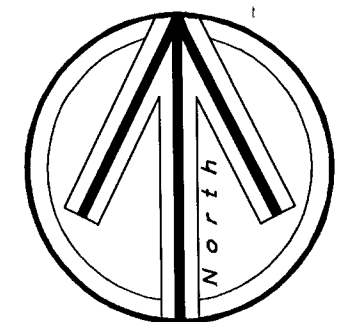

100 0 50 100
Scale in Feet
1 Inch = 100 Feet

41-19-090-Lots

REVISIONS

BRIDGERLAND VILLAGE
PLAT "G", PH 3

SECTION 19
T 14 N, R 5 E
SLB & M

2 of 2
SCALE
1" = 100'