


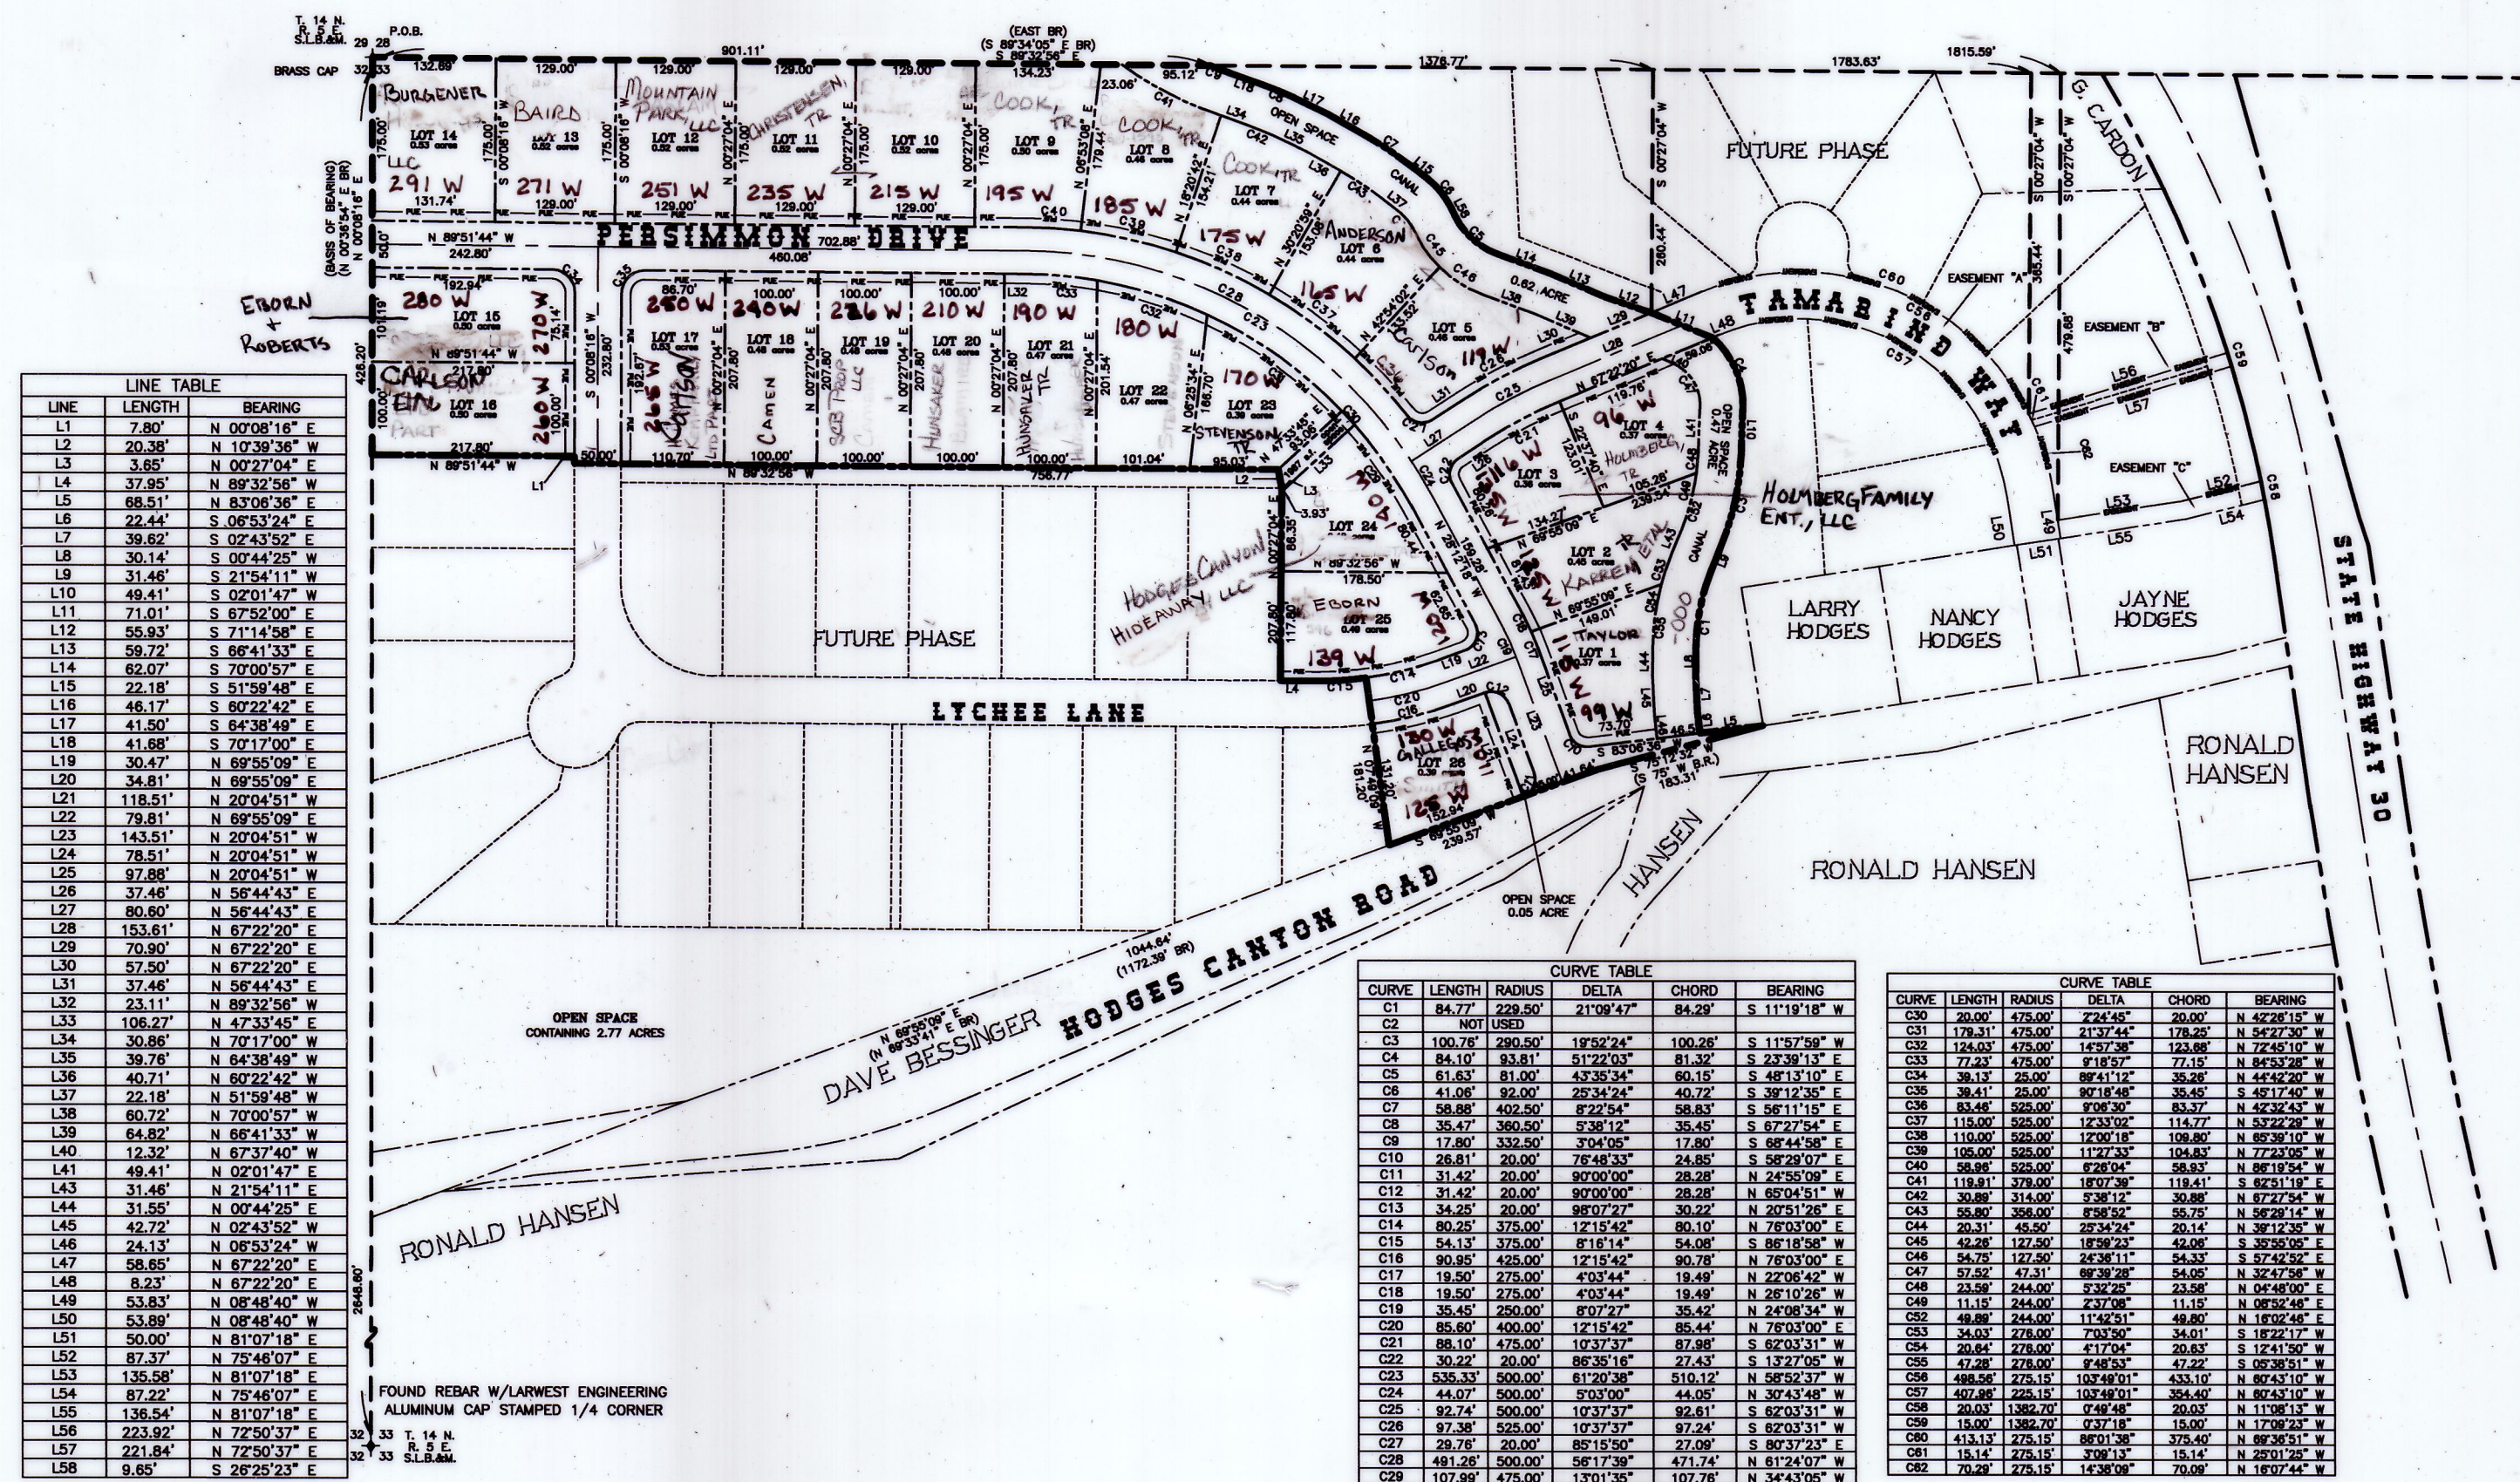

LINE	LENGTH	BEARING
L1	2.80'	N 09°08'16" E
L2	20.38'	N 10°39'36" W
L3	3.65'	N 00°27'04" E
L4	17.85'	N 89°32'56" W
L5	68.51'	N 83°06'36" E
L6	22.44'	S 08°53'24" E
L7	39.85'	S 02°43'52" E
L8	30.14'	S 06°44'25" W
L9	31.48'	S 21°54'11" W
L10	49.41'	S 02°01'47" W
L11	71.01'	S 87°39'00" E
L12	55.93'	S 71°14'58" E
L13	59.72'	S 86°41'33" E
L14	69.07'	S 70°00'57" E
L15	22.18'	S 51°59'48" E
L16	48.17'	S 80°22'42" E
L17	41.50'	S 64°38'48" E
L18	41.68'	S 70°17'00" E
L19	30.47'	N 89°55'09" E
L20	34.81'	N 89°55'09" E
L21	118.51'	N 20°04'51" W
L22	79.81'	N 89°55'09" E
L23	143.51'	N 20°04'51" W
L24	78.51'	N 20°04'51" W
L25	97.88'	N 20°04'51" W
L26	37.48'	N 58°44'43" E
L27	80.80'	N 58°44'43" E
L28	153.61'	N 67°22'20" E
L29	70.80'	N 67°22'20" E
L30	57.50'	N 67°22'20" E
L31	37.48'	N 58°44'43" E
L32	43.11'	N 89°32'56" W
L33	108.27'	N 47°33'45" E
L34	30.88'	N 70°17'00" W
L35	39.78'	N 64°38'48" W
L36	40.71'	N 60°22'42" W
L37	22.18'	N 51°59'48" W
L38	60.72'	N 70°00'57" W
L39	64.52'	N 66°41'33" W
L40	12.32'	N 67°37'40" W
L41	48.41'	N 02°01'47" E
L42	31.48'	N 21°54'11" E
L43	31.50'	N 00°44'25" E
L44	42.72'	N 02°43'52" E
L45	24.13'	N 06°53'24" E
L46	58.65'	N 67°22'20" E
L47	8.22'	N 67°22'20" E
L48	53.83'	N 08°48'40" W
L49	53.89'	N 08°48'40" W
L50	50.00'	N 81°07'18" E
L51	67.37'	N 72°46'07" E
L52	135.58'	N 81°07'18" E
L53	87.22'	N 78°46'07" E
L54	138.54'	N 81°07'18" E
L55	223.92'	N 72°50'37" E
L56	221.84'	N 72°50'37" E
L57	9.65'	S 28°29'23" E

CURVE	LENGTH	RADIUS	DELTA	CHORD	BEARING
C1	84.77	229.50'	21°09'47"	84.29'	S 11°19'18" W
C2	100.78	289.50'	18°52'24"	100.28'	S 11°57'59" W
C3	84.10'	81.81'	81°20'03"	81.30'	S 23°29'10" E
C4	81.63'	81.00'	43°35'34"	80.10'	S 48°13'10" E
C5	41.08'	82.00'	28°24'24"	40.72'	S 38°12'35" E
C6	38.86'	450.50'	87°27'54"	38.40'	S 09°11'10" E
C7	38.47'	360.50'	53°36'12"	38.40'	S 67°27'54" E
C8	17.80'	338.50'	234.08'	17.80'	S 86°45'58" E
C9	28.81'	20.00'	78°48'33"	24.85'	S 58°29'07" E
C10	31.42'	20.00'	80°00'00"	28.28'	N 24°50'09" E
C11	31.42'	20.00'	80°00'00"	28.28'	N 60°04'51" W
C12	34.25'	20.00'	88°07'22"	30.22'	N 20°51'26" E
C13	80.85'	375.00'	81°15'44"	80.10'	N 78°03'00" E
C14	54.13'	375.00'	81°15'44"	54.08'	S 86°18'58" W
C15	80.85'	425.00'	121°5'42"	80.78'	N 78°03'00" E
C16	19.50'	275.00'	43°04'44"	19.49'	N 22°04'42" W
C17	18.50'	275.00'	43°04'44"	18.49'	N 26°10'28" W
C18	25.45'	250.00'	80°27'22"	25.44'	N 24°58'24" W
C19	88.60'	450.00'	121°5'42"	88.44'	N 78°03'00" E
C20	88.10'	475.00'	103°37'37"	87.88'	S 82°03'31" W
C21	30.22'	20.00'	88°26'10"	29.23'	S 102°27'00" W
C22	530.33'	500.00'	81°20'38"	510.12'	N 58°52'37" W
C23	44.07'	500.00'	203.00'	44.05'	N 37°43'48" W
C24	52.74'	500.00'	103°37'37"	52.61'	S 82°03'31" W
C25	87.38'	525.00'	103°37'37"	87.24'	S 82°03'31" W
C26	29.78'	20.00'	80°15'20"	29.78'	S 82°03'31" W
C27	481.28'	500.00'	58°17'39"	471.74'	N 61°24'07" W
C28	107.69'	475.00'	13°01'55"	107.78'	N 34°43'08" W

CURVE	LENGTH	RADIUS	DELTA	CHORD	BEARING
C30	20.00'	475.00'	224.45'	20.00'	N 42°28'15" W
C31	179.31'	475.00'	8137'44"	179.30'	N 54°22'36" W
C32	124.03'	475.00'	1457'38"	123.88'	N 72°45'10" W
C33	77.02'	475.00'	118.51'	77.10'	N 84°53'26" W
C34	36.12'	25.00'	86°41'17"	35.99'	S 44°52'20" W
C35	36.41'	25.00'	87°18'48"	36.45'	S 48°17'40" W
C36	83.46'	325.00'	70°06'30"	83.07'	N 82°56'51" W
C37	115.00'	325.00'	153°39'04"	114.72'	N 83°22'28" W
C38	115.00'	325.00'	120°01'18"	109.00'	N 82°56'51" W
C39	105.00'	325.00'	112°37'33"	104.83'	N 77°23'05" W
C40	58.86'	325.00'	180°07'38"	58.83'	N 86°19'54" W
C41	119.81'	375.00'	180°07'38"	119.81'	S 82°51'18" E
C42	30.88'	314.00'	236.12'	30.88'	S 72°25'24" E
C43	55.89'	350.00'	87°58'52"	55.79'	N 58°28'14" W
C44	20.51'	45.00'	22°34'24"	20.15'	N 38°12'35" W
C45	42.32'	122.00'	18°08'52"	42.00'	S 30°50'00" W
C46	24.75'	122.00'	24°38'11"	24.32'	S 37°42'32" E
C47	37.02'	47.81'	88°38'28"	36.02'	N 35°12'28" W
C48	23.58'	244.00'	23°30'28"	23.58'	N 04°48'00" E
C49	11.12'	244.00'	23°30'28"	11.12'	N 08°52'46" E
C50	49.88'	244.00'	11°42'51"	49.80'	N 18°02'46" E
C51	34.03'	278.00'	73°03'00"	34.01'	S 18°27'12" W
C52	20.84'	278.00'	41°24'04"	20.83'	S 12°41'50" W
C53	488.58'	275.15'	103°48'01"	433.10'	N 80°43'10" W
C54	467.48'	225.15'	103°48'01"	398.48'	N 80°43'10" W
C55	20.03'	1388.20'	87°46'48"	20.03'	N 11°05'13" W
C56	13.00'	1388.20'	87°46'48"	13.00'	N 17°08'23" W
C57	43.13'	275.15'	80°13'28"	375.46'	N 80°43'10" W
C58	15.14'	275.15'	70°01'33"	15.14'	N 23°01'28" W
C59	70.29'	275.15'	14°38'50"	70.09'	N 18°07'44" W

JSH
SURVEYING & DRAFTING INC.
PO BOX 300 • WELLSVILLE, UTAH 84339
(435) 245-9090 • TOLL FREE 1-888-420-0268

REVISIONS:

CHERIMOTA HILL
SUBDIVISION
PHASE 1

SECTION: 33
T: 14 N, R: 5 E
S.L.B.&M.

BOOK _____
PAGE _____
SCALE: 1" = 100'