


AMMENDED PLAT
FOR
THE COTTAGES AT BLUEWATER SUBDIVISION PHASE 1
A PART OF THE S.E. 1/4 OF SECT. 33
TOWNSHIP 14 NORTH, RANGE 5 EAST S.L.B.&M.
GARDEN CITY, RICH COUNTY, UTAH
OCTOBER 2003

SCALE: 1" = 01

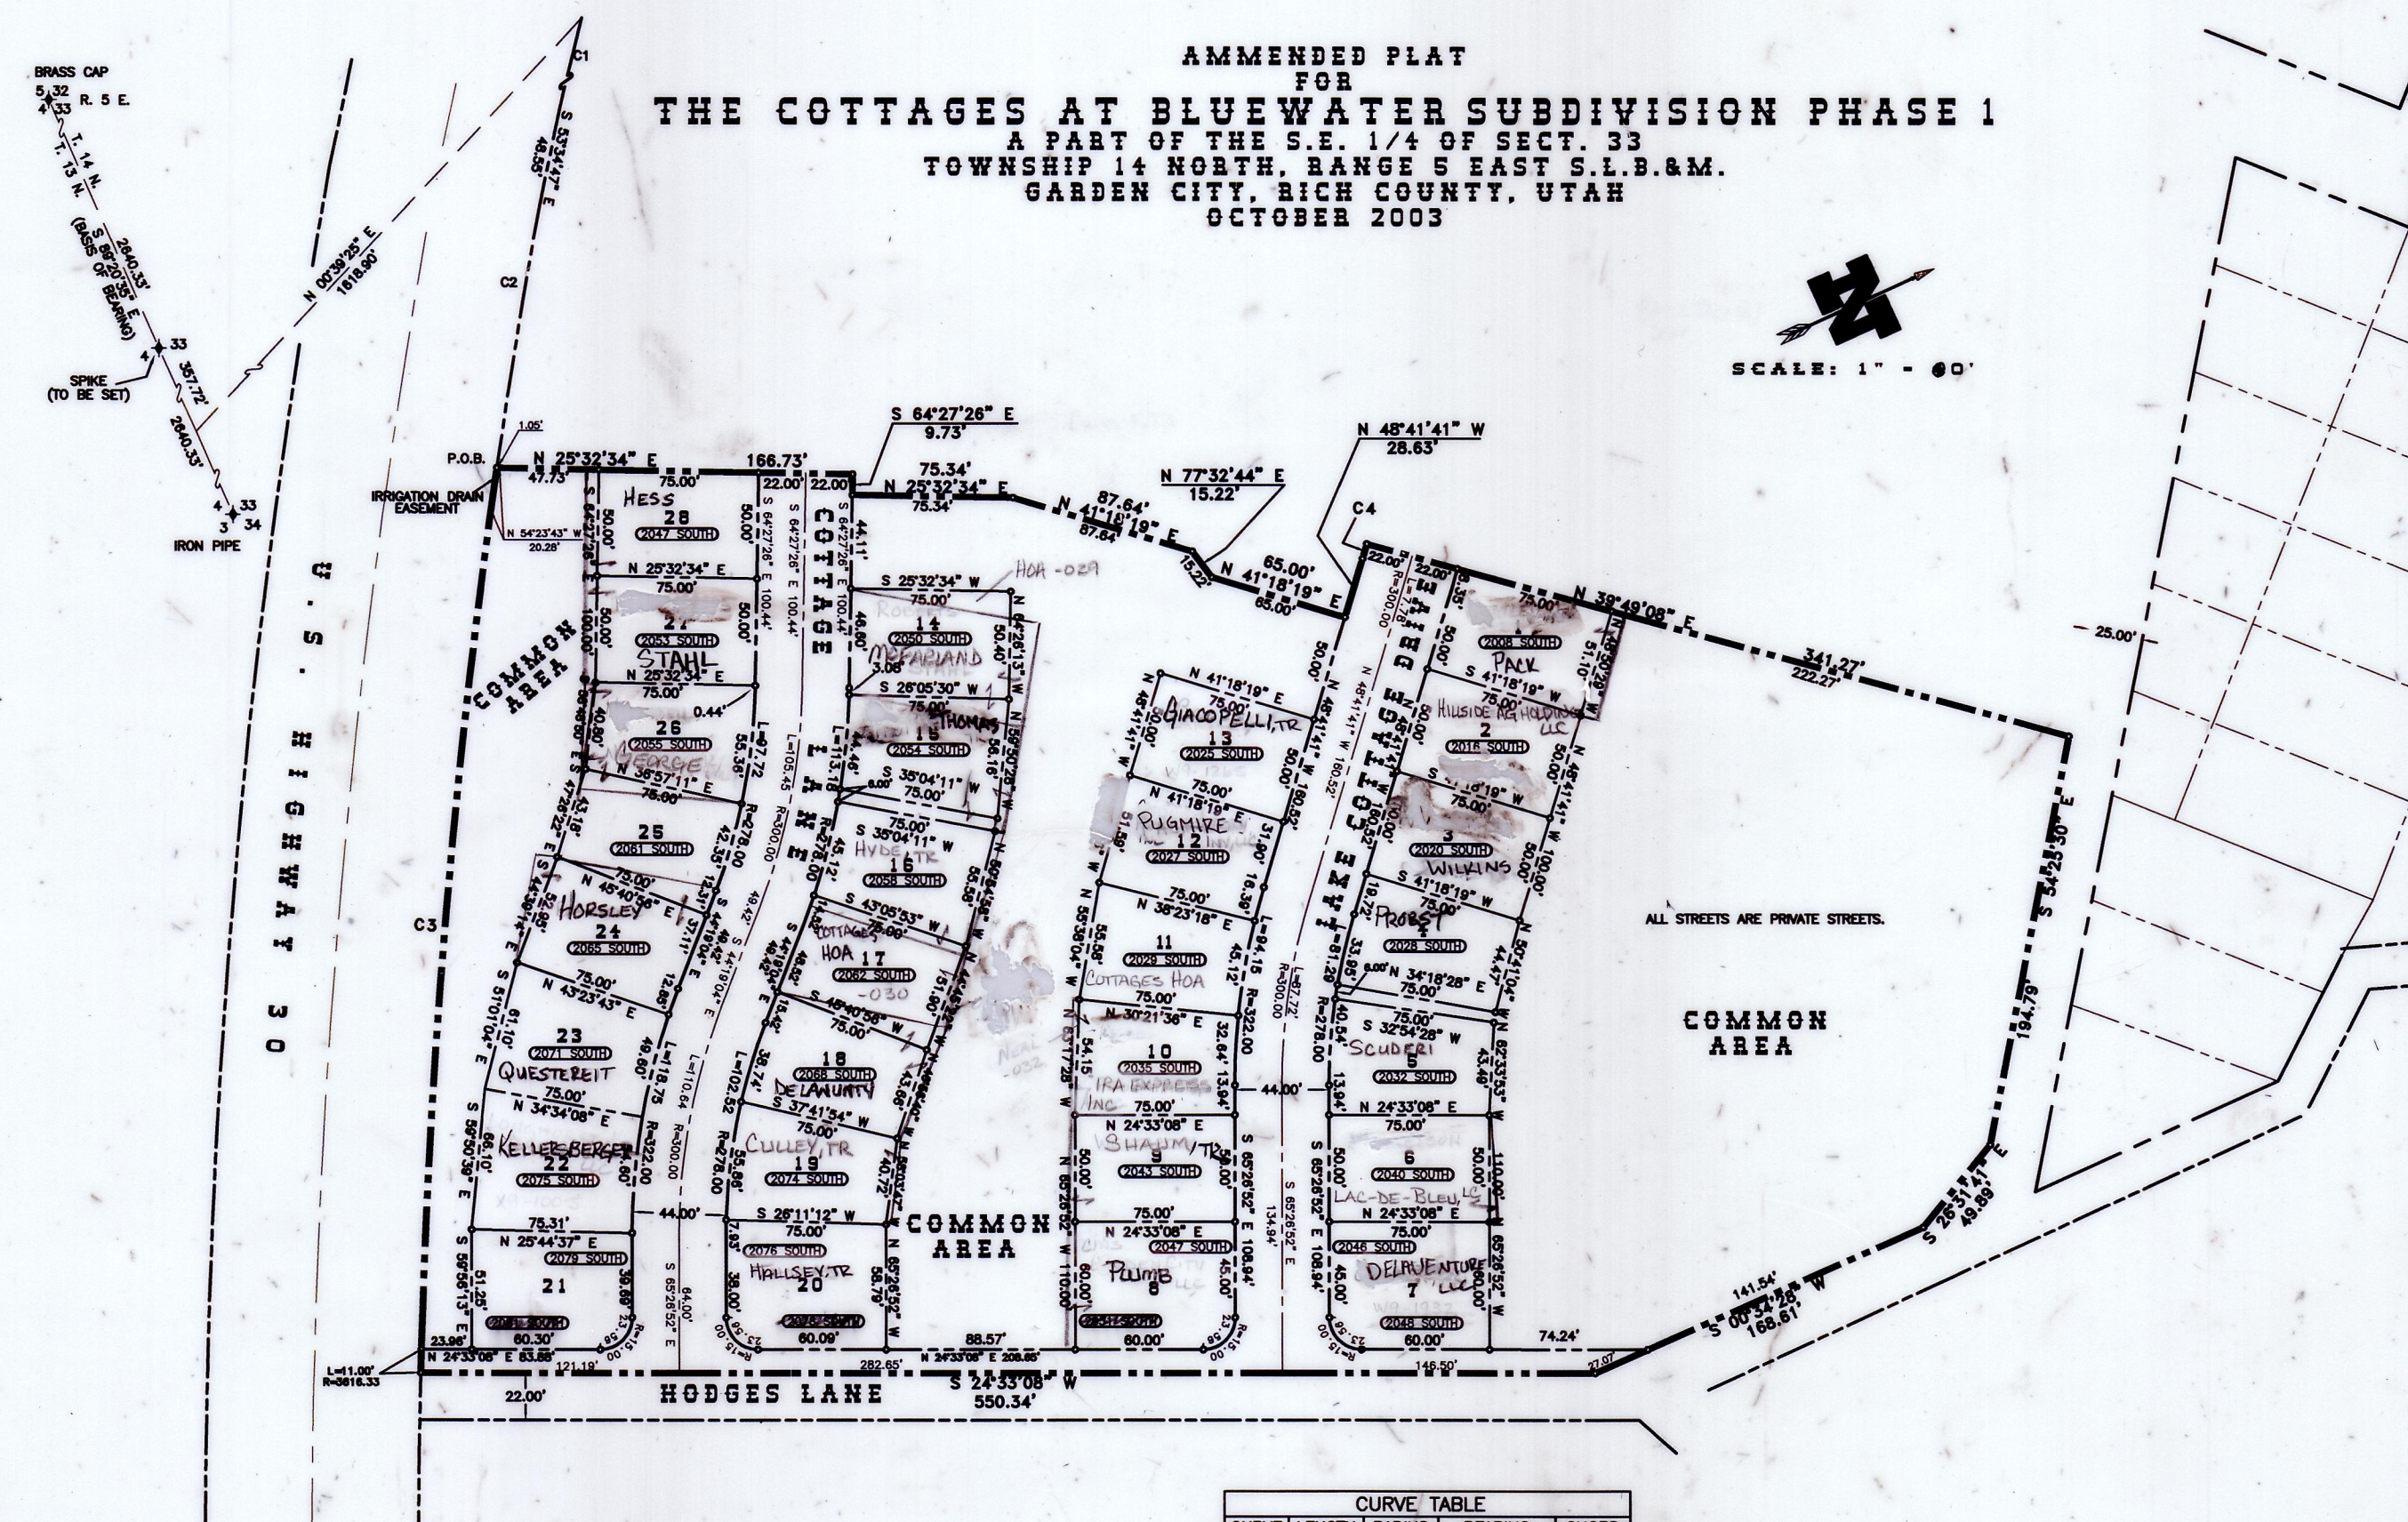

CURVE	LENGTH	RADIUS	BEARING	CHORD
C1	321.50'	1096.28'	S 44°19'58" E	320.2
C2	122.78'	3616.33'	S 56°12'20" E	122.7
C3	425.93'	3616.33'	S 60°33'09" E	425.6
C4	7.31'	278.00'	N 49°28'17" W	7.3

 **JSB** 
SURVEYING & DRAFTING INC.
2820 SOUTH 600 WEST • NIBLEY, UTAH 84321
(435) 753-0268 * TOLL FREE 1-888-420-0268

REVISIONS:

THE COTTAGES
AT BLUEWATER
SUBDIVISION
PHASE 1

SECTION: 33
T: 14 N, R: 5 E
S.L.B.&M.

BOOK _____
PAGE _____