



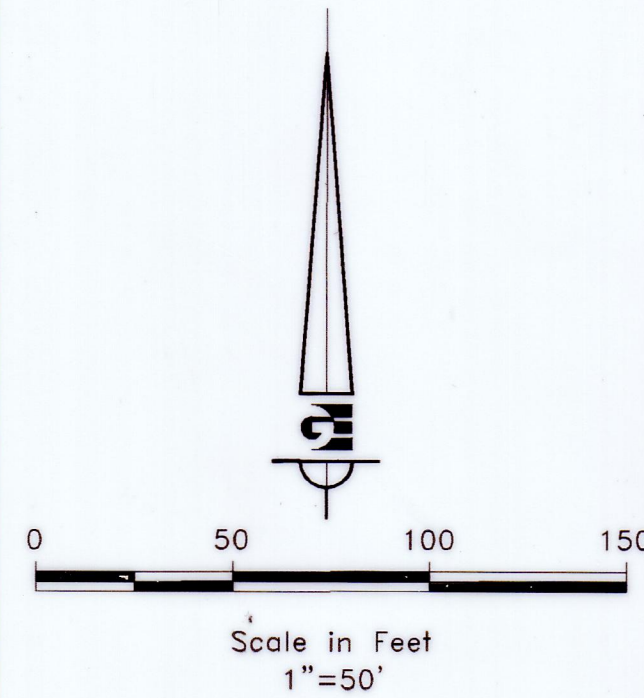

CONDOMINIUM ADDRESS TABLE		
UNIT	NUMBER	STREET
1	2189 S.	BEACHCOMBER LANE
2	2179 S.	BEACHCOMBER LANE
3	2171 S.	BEACHCOMBER LANE
4	2168 S.	BEACHCOMBER LANE
5	133 E.	SAILORS WAY
6	143 E.	SAILORS WAY
7	151 E.	SAILORS WAY
8	161 E.	SAILORS WAY
9	166 E.	SAILORS WAY
10	160 E.	SAILORS WAY
11	156 E.	SAILORS WAY
12	148 E.	SAILORS WAY
13	138 E.	SAILORS WAY
14	2206 S.	BEACHCOMBER LANE
15	2216 S.	BEACHCOMBER LANE
16	2250 S.	BEACHCOMBER LANE
17	2246 S.	BEACHCOMBER LANE
18	2242 S.	BEACHCOMBER LANE
19	2238 S.	BEACHCOMBER LANE
20	2221 S.	BEACHCOMBER LANE
21	2225 S.	BEACHCOMBER LANE
22	2229 S.	BEACHCOMBER LANE
23	2233 S.	BEACHCOMBER LANE
24	2237 S.	BEACHCOMBER LANE
25	2241 S.	BEACHCOMBER LANE
26	2245 S.	BEACHCOMBER LANE
27	2249 S.	BEACHCOMBER LANE

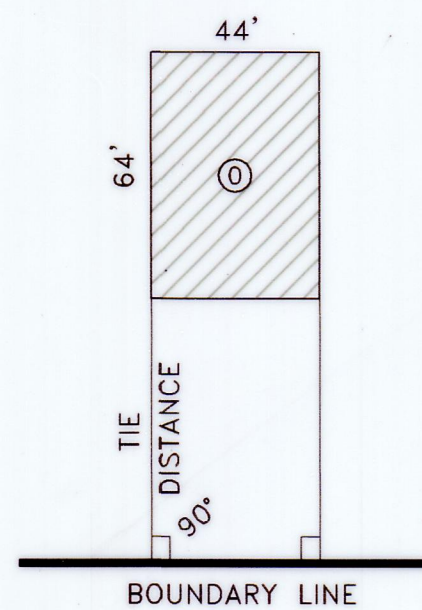


CONDOMINIUM UNIT LOTS
TYPICAL RECTANGULAR
PAD LAYOUT
NTS

S. W. COR SEC 33
T14N, R5E, SLB&M
FOUND CORNER MONUMENT

S 89°18'15" E
2,686.36'

CENTERLINE DATA		
LINE TABLE		
LINE #	DIRECTION	LENGTH
1	EAST	71.84
2	N 63°57'01" E	71.84
3	N 63°57'01" E	30.88
4	S 36°04'05" E	12.20
5	S 36°04'05" E	17.10
6	N 77°36'35" E	64.79

CURVE TABLE						
CURVE	LENGTH	RADIUS	DELTA	TANGENT	CHORD	BEARING

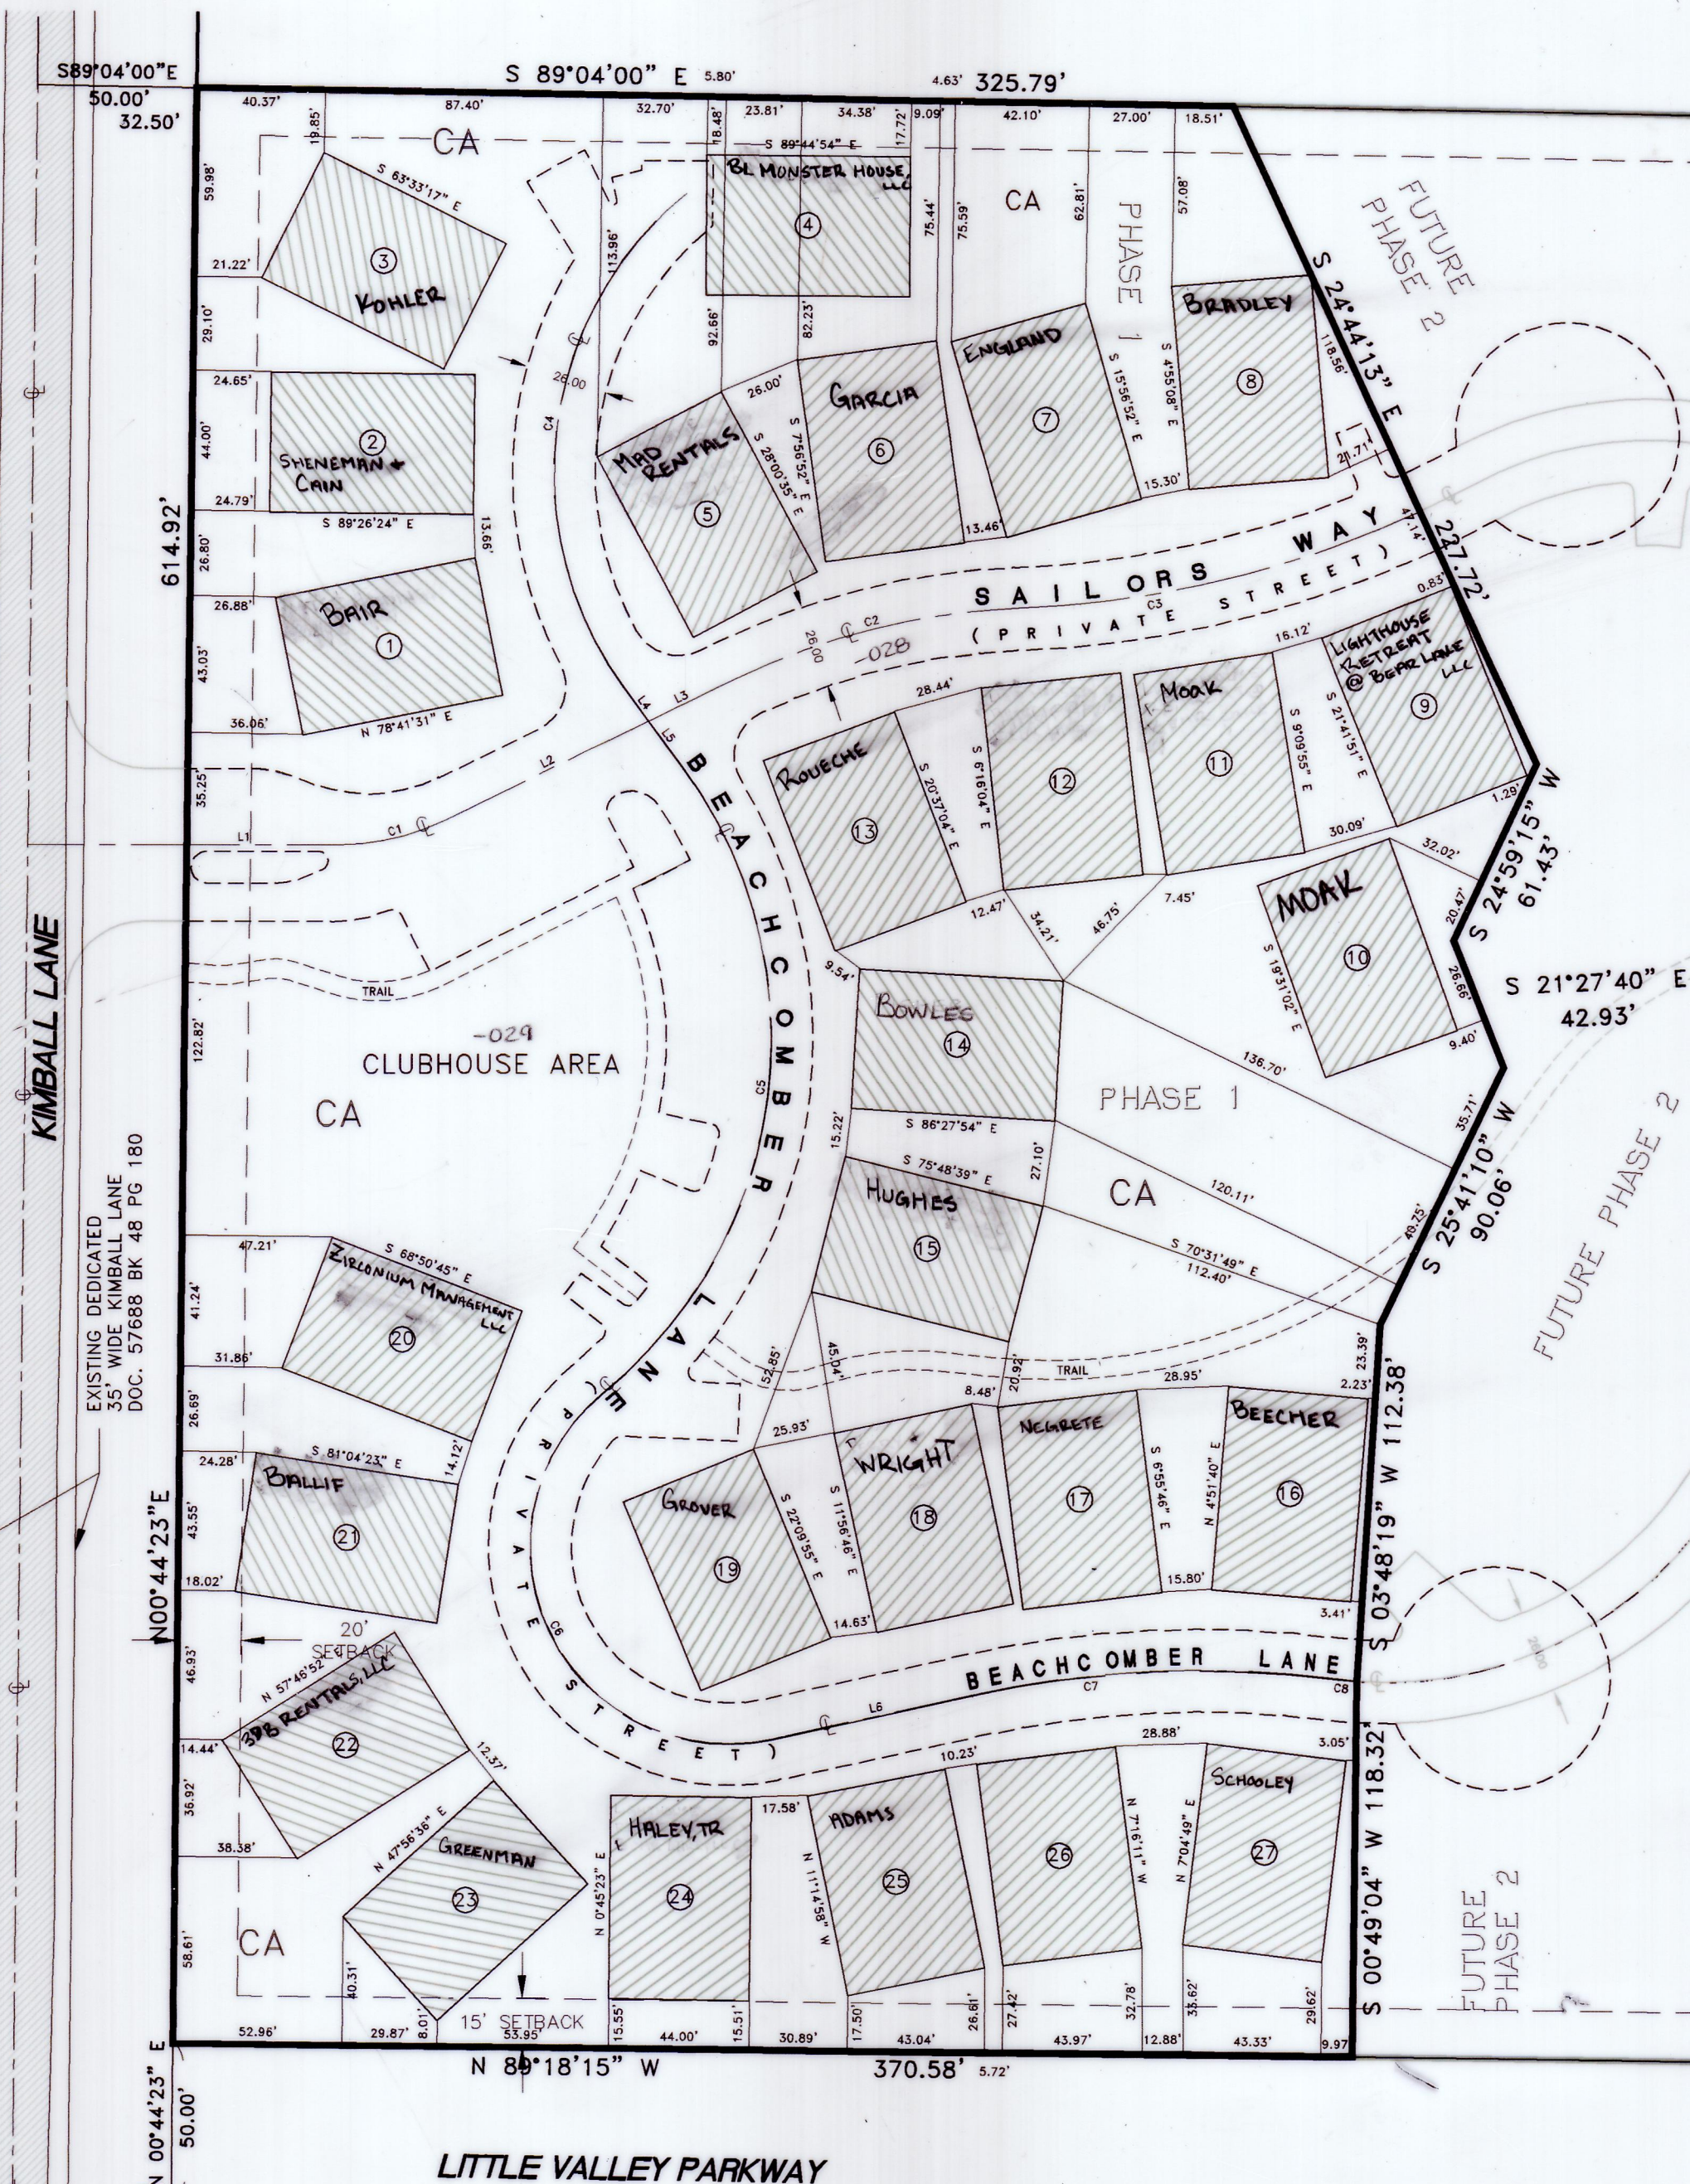

CONTAINS: 234,518 SQ. FT. / 5.385 ACRES

41-33-010-103

REVISIONS

THE VILLAGE AT LIGHTHOUSE
POINTE PRUD - PHASE ONE
GARDEN CITY, UTAH

SECTION 33
T.14 N. R.5 E.

BOOK PAGE

SCALE: 1"=50'