


SCALE - 1" = 200'

RICH COUNTY

T TABLE		
NO	BEARING	DISTANCE
T1	N90 00 00 W	175 97
T2	S30 18 40 W	194 59
T3	S77 48 52 W	50 00
T4	N11 43 34 W	65 18
T5	N06 04 41 E	232 68
T6	N43 14 41 E	37 58
T7	S22 49 52 W	10 00
T8	N90 00 00 E	182 07
T9	S06 57 12 W	50 37
T10	S30 18 40 W	194 59
T11	N22 49 52 E	10 00
T12	S77 48 52 W	25 00
T13	S77 48 52 W	25 00
T14	N11 43 34 W	65 18
T15	N02 49 25 W	35 24
T16	N02 49 25 W	20 00
T17	N30 18 39 E	30 89
T18	N30 18 39 E	64 41
T19	N43 14 41 E	37 58
T20	S30 18 40 W	54 07
T21	S30 18 40 W	40 53
T22	S02 49 25 E	36 85

NORTHEAST CORNER
SECTION 4 T14N R6E SLB&M
(ALUMINUM CAP)

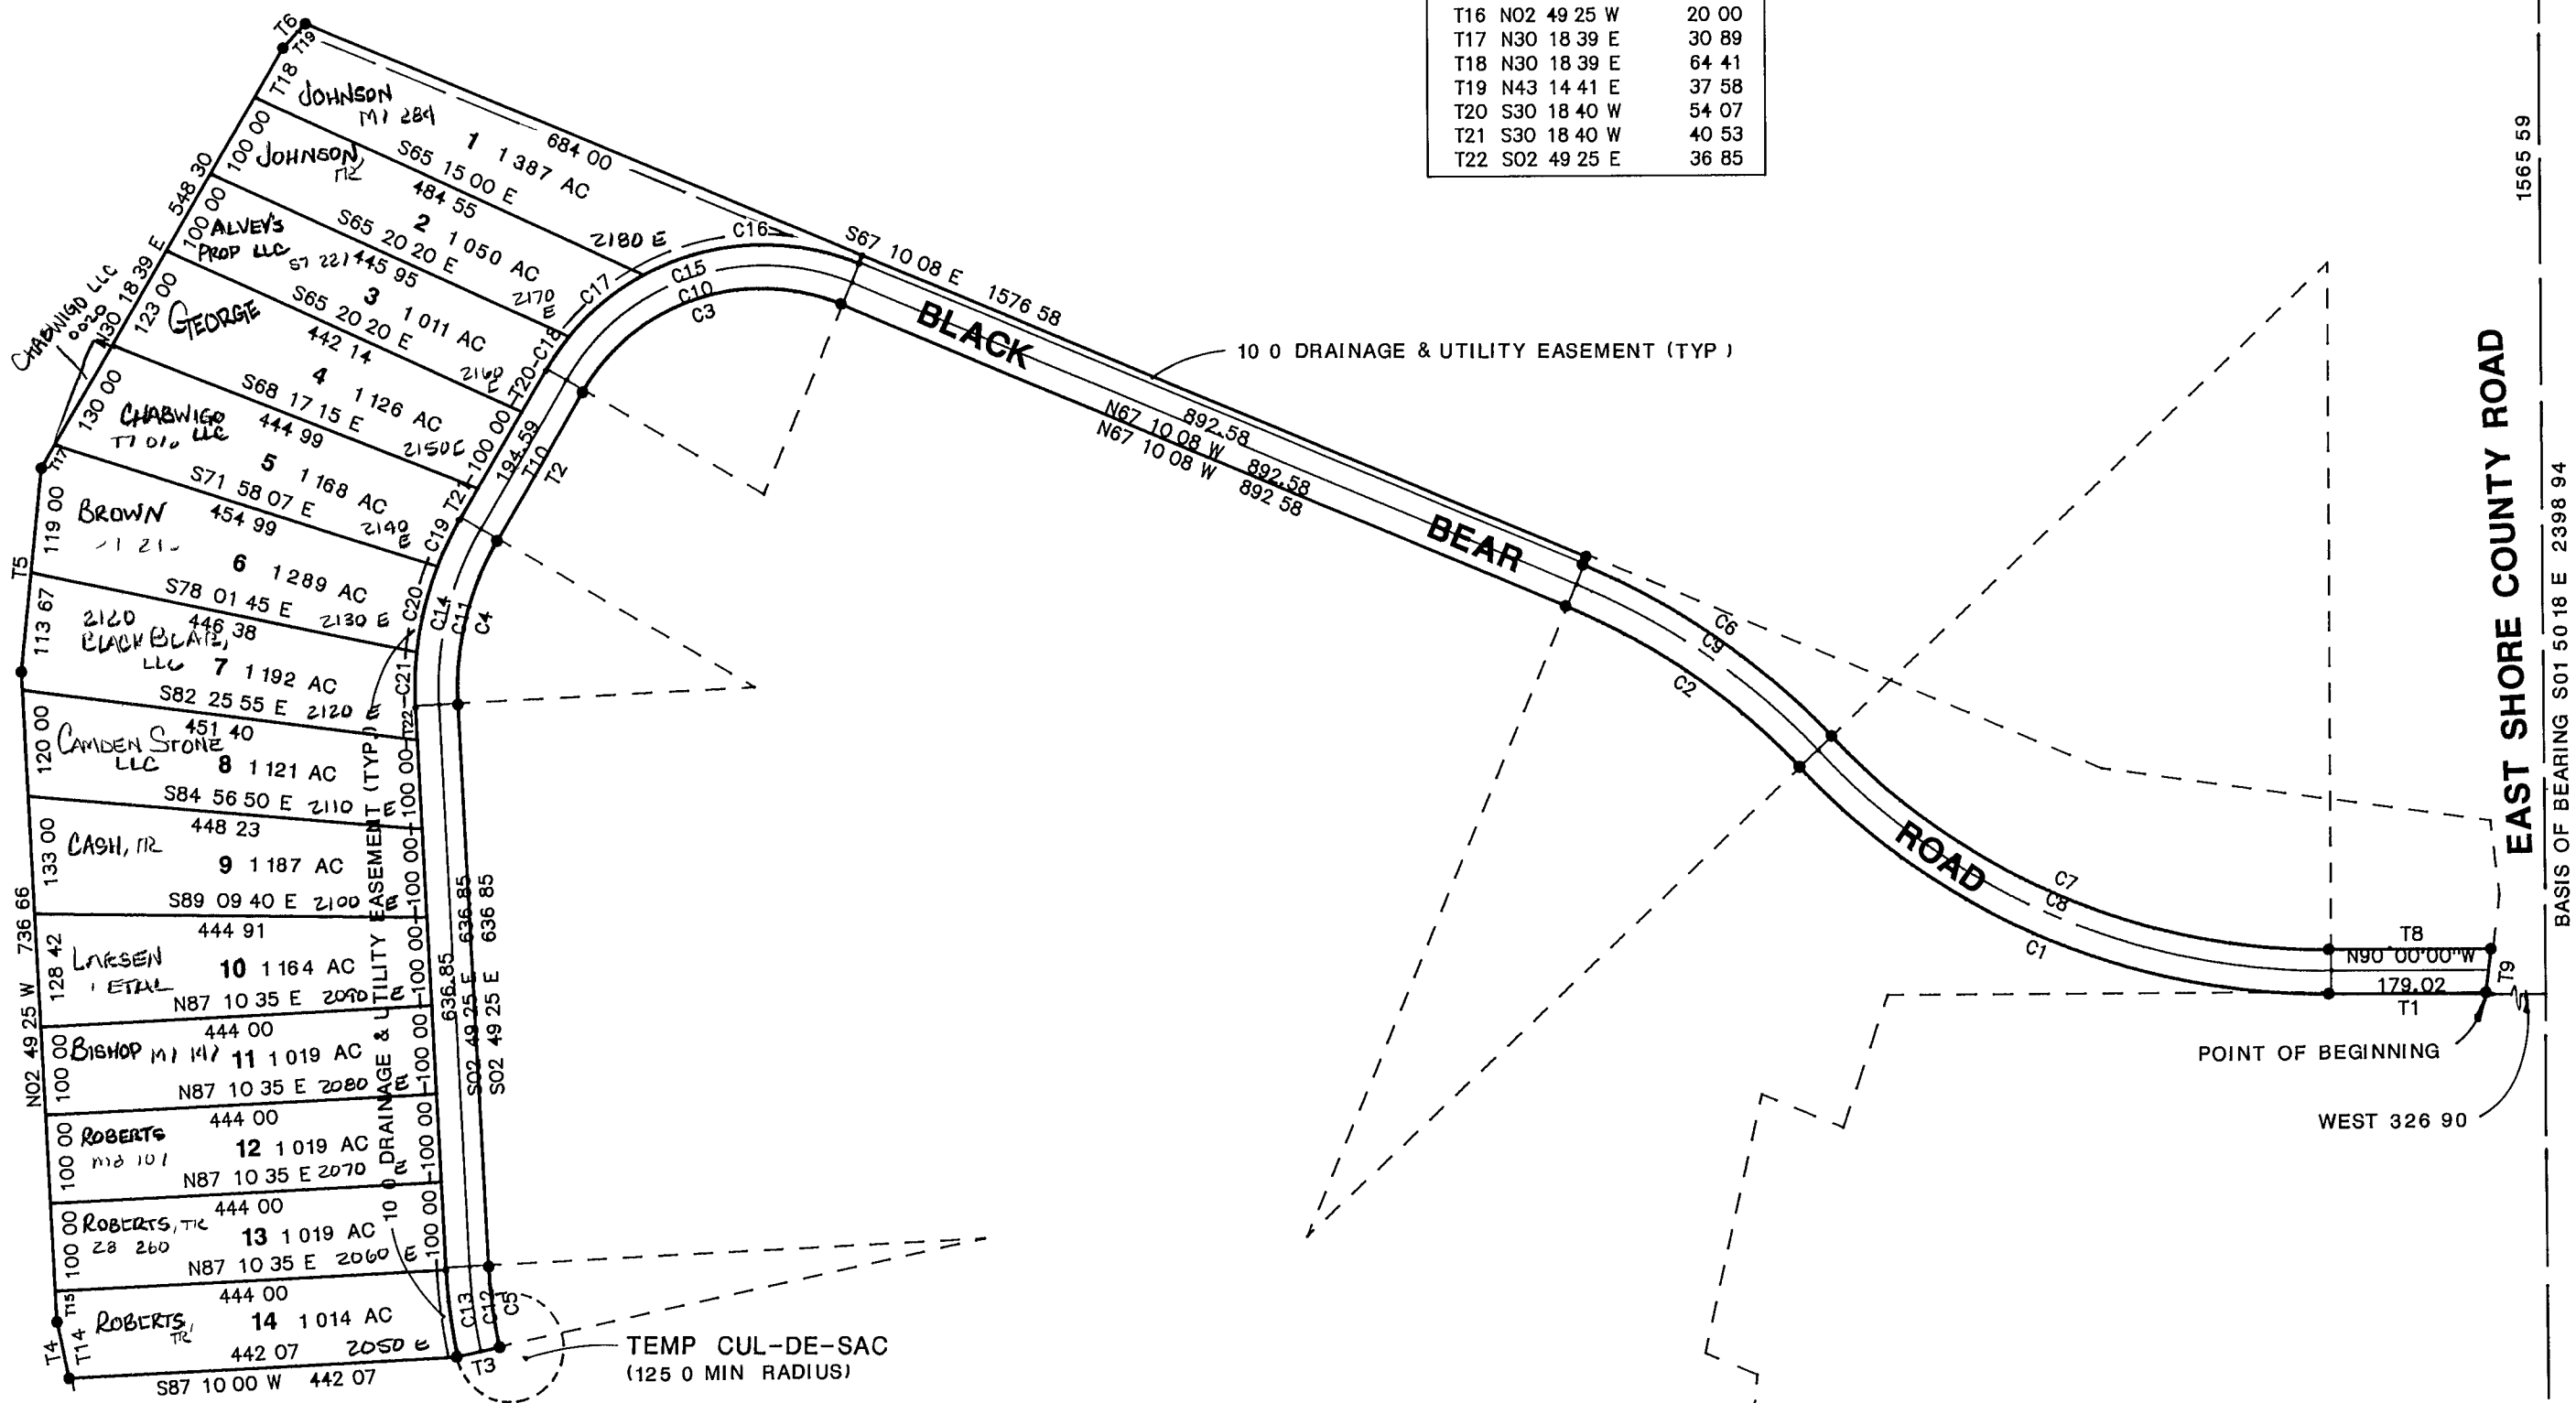

CURVE DATA TABLE

NO	BEARING	CHORD	DELTA	RADIUS	LENGTH	TAN
C1	N66 35 13 W	655 64	46 49 33	825 00	674 24	357 23
C2	N55 10 17 W	322 19	23 59 41	775 00	324 56	164 69
C3	S71 34 16 W	309 95	82 31 12	235 00	338 46	206 16
C4	S13 44 37 W	191 05	33 08 05	335 00	193 73	99 66
C5	S07 30 17 E	91 73	9 21 43	562 00	91 83	46 02
C6	S55 10 17 E	342 98	23 59 41	825 00	345 50	175 32
C7	S66 35 13 E	615 90	46 49 33	775 00	633 38	335 58
C8	N66 35 13 W	635 77	46 49 33	800 00	653 81	346 41
C9	N55 10 17 W	332 59	23 59 41	800 00	335 03	170 01
C10	S71 34 16 W	342 93	82 31 12	260 00	374 46	228 09
C11	S13 44 38 W	205 30	33 08 05	360 00	208 19	107 10
C12	S07 30 17 E	95 81	9 21 43	587 00	95 92	48 06
C13	N07 30 17 W	99 89	9 21 43	612 00	100 00	50 11
C14	N13 44 38 E	219 56	33 08 05	385 00	222 65	114 53
C15	N71 34 16 E	375 90	82 31 12	285 00	410 47	250 03
C16	S87 22 27 W	245 01	50 54 50	285 00	253 26	135 68
C17	S50 47 23 W	110 00	22 15 17	285 00	110 70	56 06
C18	S34 59 12 W	46 46	9 21 05	285 00	46 52	23 31
C19	S25 53 08 W	59 41	8 51 03	385 00	59 47	29 80
C20	S14 01 09 W	99 72	14 52 55	385 00	100 00	50 28
C21	S01 52 38 W	63 10	9 24 06	385 00	63 18	31 66

EAST QUARTER CORNER
SECTION 4 T14N R6E SLB&M
(ALUMINUM CAP)

42-01-010-PARCEL



SURVEYING ASSOCIATES
CIVIL ENGINEERS - LAND SURVEYORS
365 WEST 800 NORTH OREM UTAH 84057 (801) 224-3000

NORTH EDEN ESTATES

SECTION 4,
T14N R6E

BOOK _____ PAGE _____
SCALE 1" = 200'