


RICH COUNTY, UTAH



EDEN RANCH PHASE 1 PART OF SEC 32, T14N, R6E, SLM

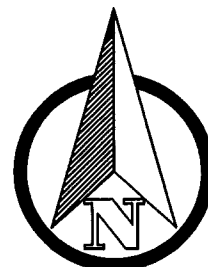

CURVE TABLE					
CURVE	ARC LENGTH	RADIUS	INTERNAL ANGLE	CH BEARING	CHORD
C1	979.44	7980.00	7 01 56	S2 00 55 E	978.82
C2	169.54	525.00	18 30 09	N81 15 18 E	168.80
C3	978.77	8030.00	6 59 02	S1 59 50 E	978.17
C4	161.46	500.00	18 30 09	N81 15 18 E	160.76
C5	153.39	475.00	18 30 09	N81 15 18 E	152.73
C6	103.11	8080.00	0 43 52	N0 46 06 E	103.11
C7	164.41	8080.00	1 09 57	N0 10 49 W	164.40
C8	204.42	8080.00	1 26 58	N1 29 16 W	204.41
C9	456.17	8080.00	3 14 05	N3 49 48 W	456.11
C10	234.99	68.00	197 59 47	N8 59 53 W	134.33
C11	11.00	7.00	90 00 00	N62 59 47 W	9.90
C12	85.46	68.00	72 00 13	S53 59 53 E	79.94
C13	25.00	7980.00	0 10 46	S1 24 19 W	25.00
C14	50.01	8080.00	0 21 17	S1 18 40 W	50.00

LINE TABLE		
LINE	LENGTH	BEARING
L1	108.73	N33 46 48 W
L2	50.01	S89 29 38 E
L3	50.01	S89 29 38 E
L4	71.03	S89 29 38 E
L5	149.16	N72 00 13 E
L6	25.00	N72 00 13 E
L7	25.00	N17 59 47 W
L8	149.16	N72 00 13 E
L9	70.64	S89 29 38 E
L10	50.00	S89 29 38 E

LINE TABLE		
LINE	LENGTH	BEARING
L11	70.33	S89 29 38 E
L12	124.16	N72 00 13 E
L13	50.35	S88 45 47 E
L14	50.34	S88 45 47 E
L15	11.00	S72 00 13 W
L16	100.32	S88 45 47 E
L17	10.02	N1 14 13 E
L18	43.00	N72 00 13 E
L19	53.48	S17 59 47 E
L20	12.08	S19 47 22 E

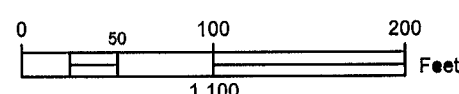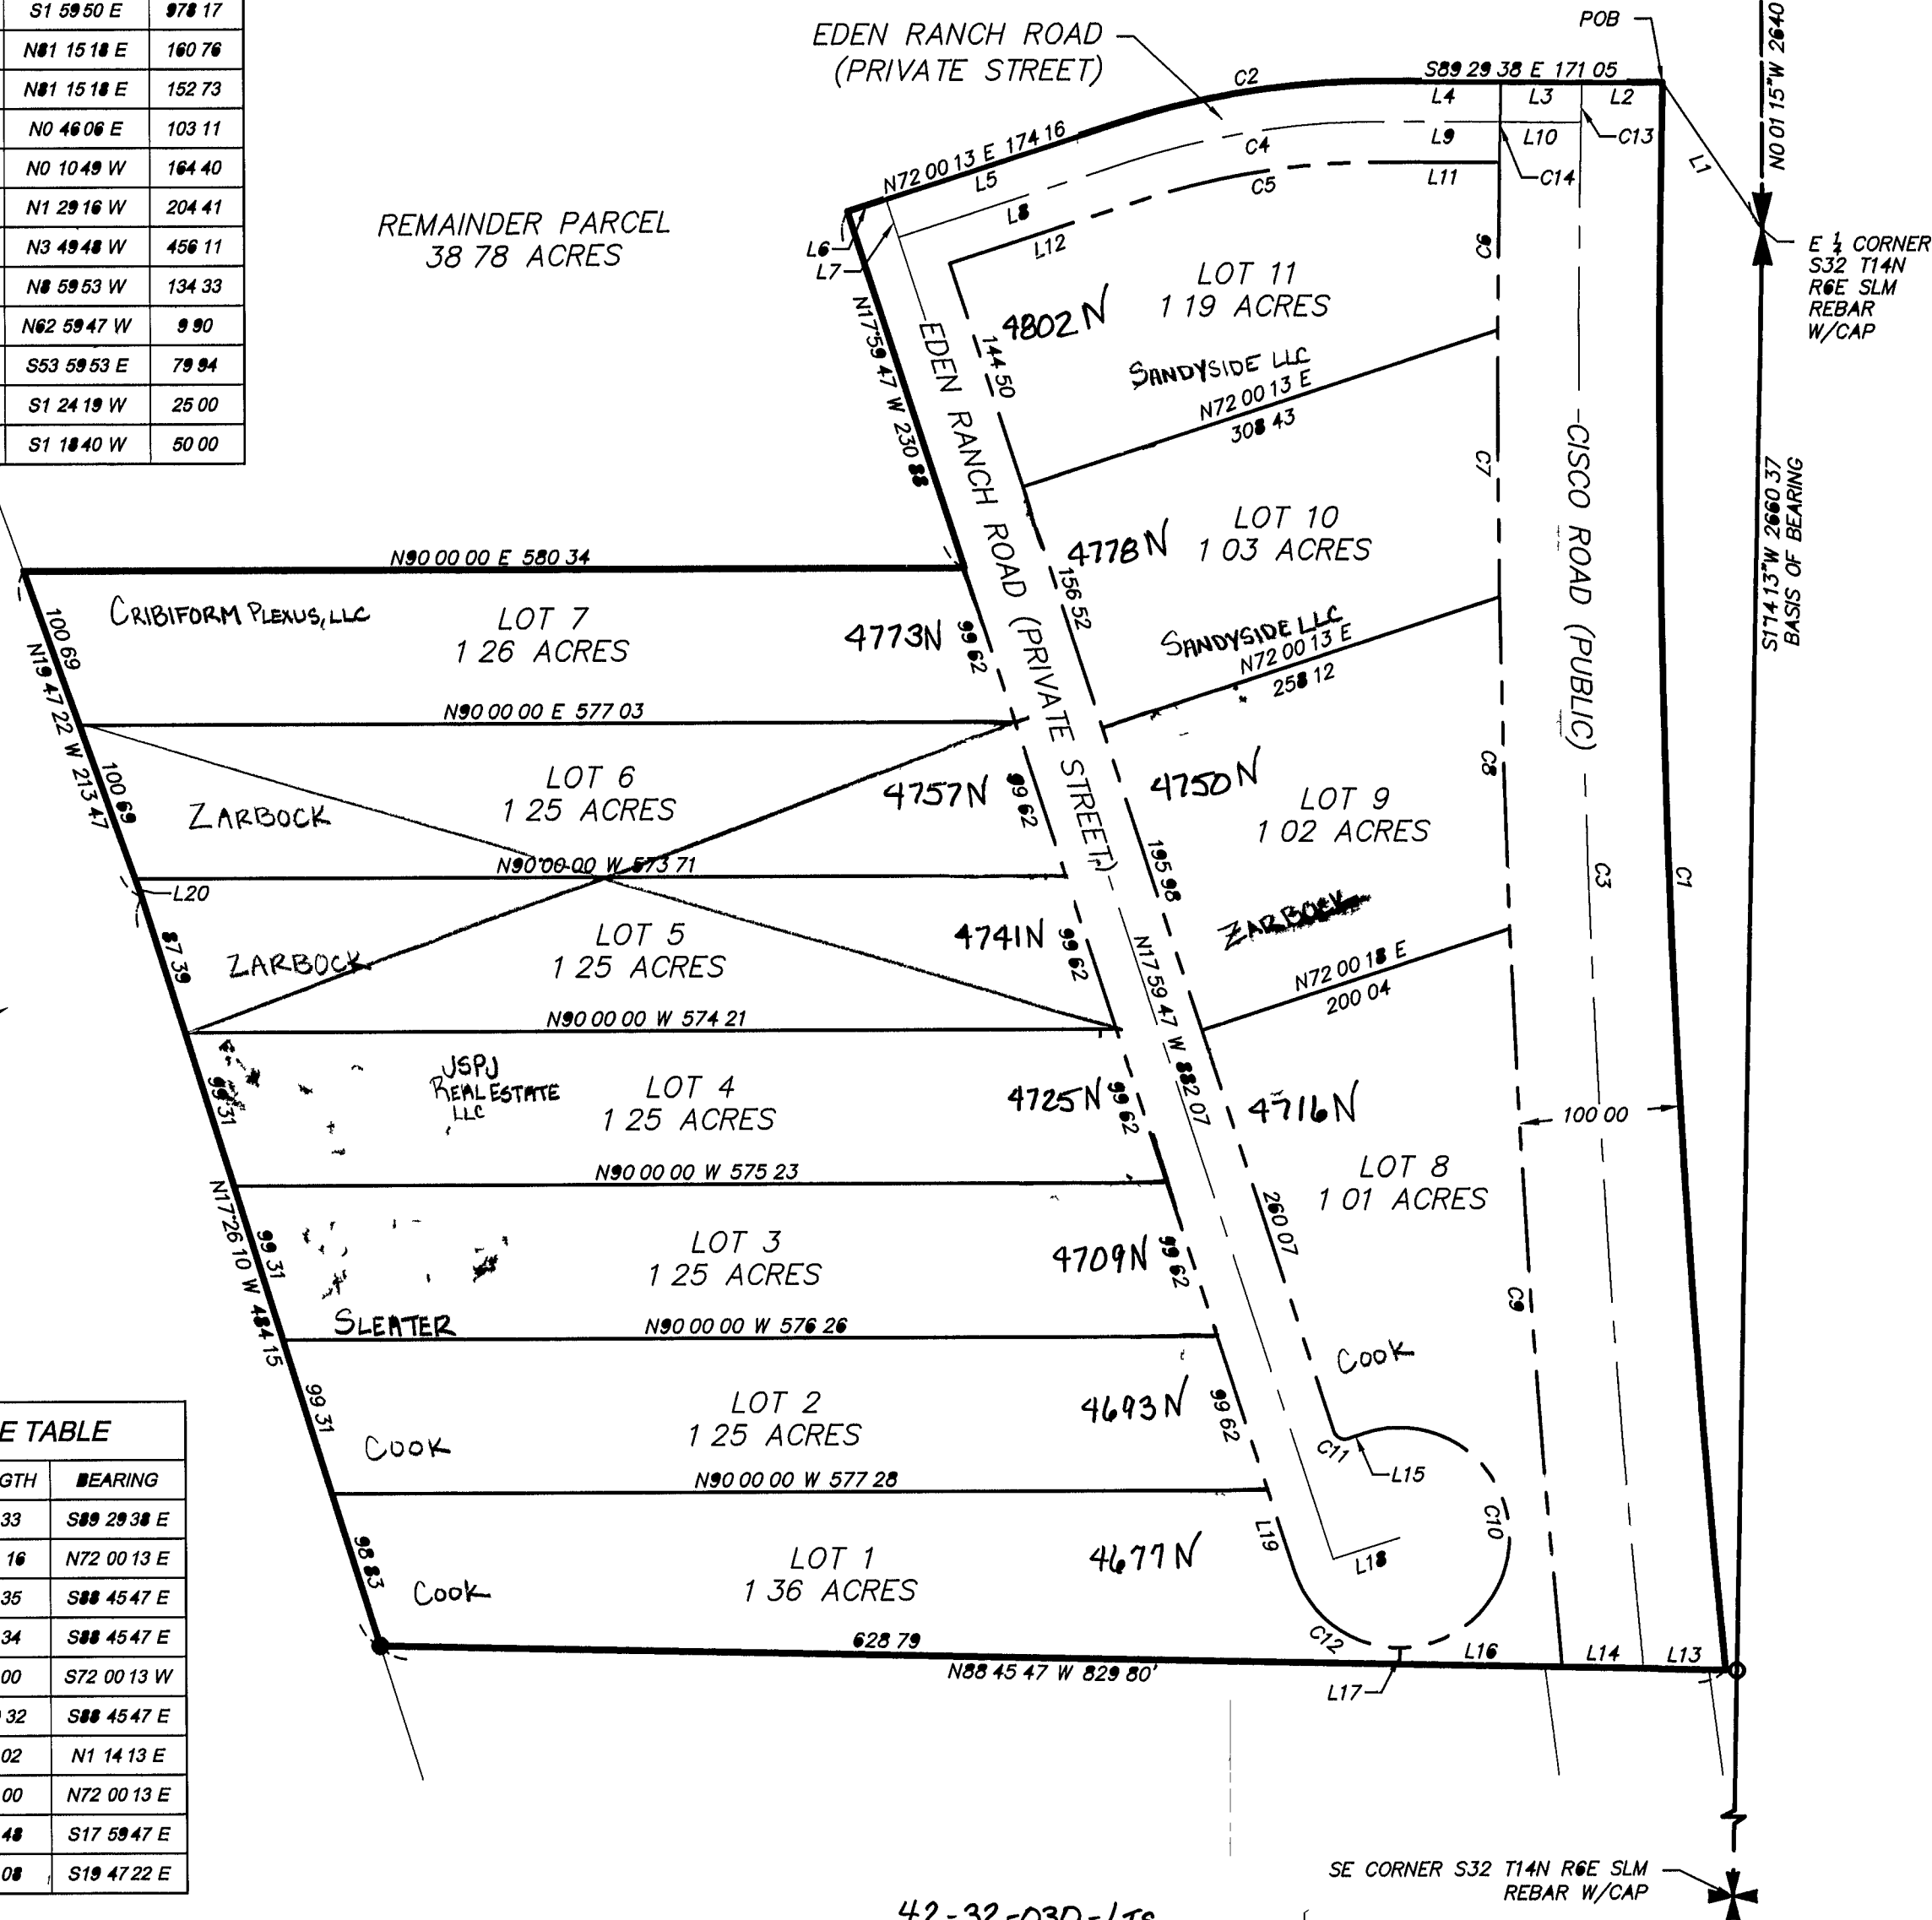

REVISION No _____
DATE _____

EDEN RANCH PHASE 1

SECTION 32
T 14 N R 6 E

BOOK _____ PAGE _____
SCALE 1"=100'