


AMENDING LOTS 24, 25 AND 26 OF EDEN RANCH
SUBDIVISION PHASE 3

LOCATED IN THE NORTHEAST QUARTER OF SECTION 32,
TOWNSHIP 14 NORTH, RANGE 6 EAST, SALT LAKE BASE AND MERIDIAN
RICH COUNTY, UTAH

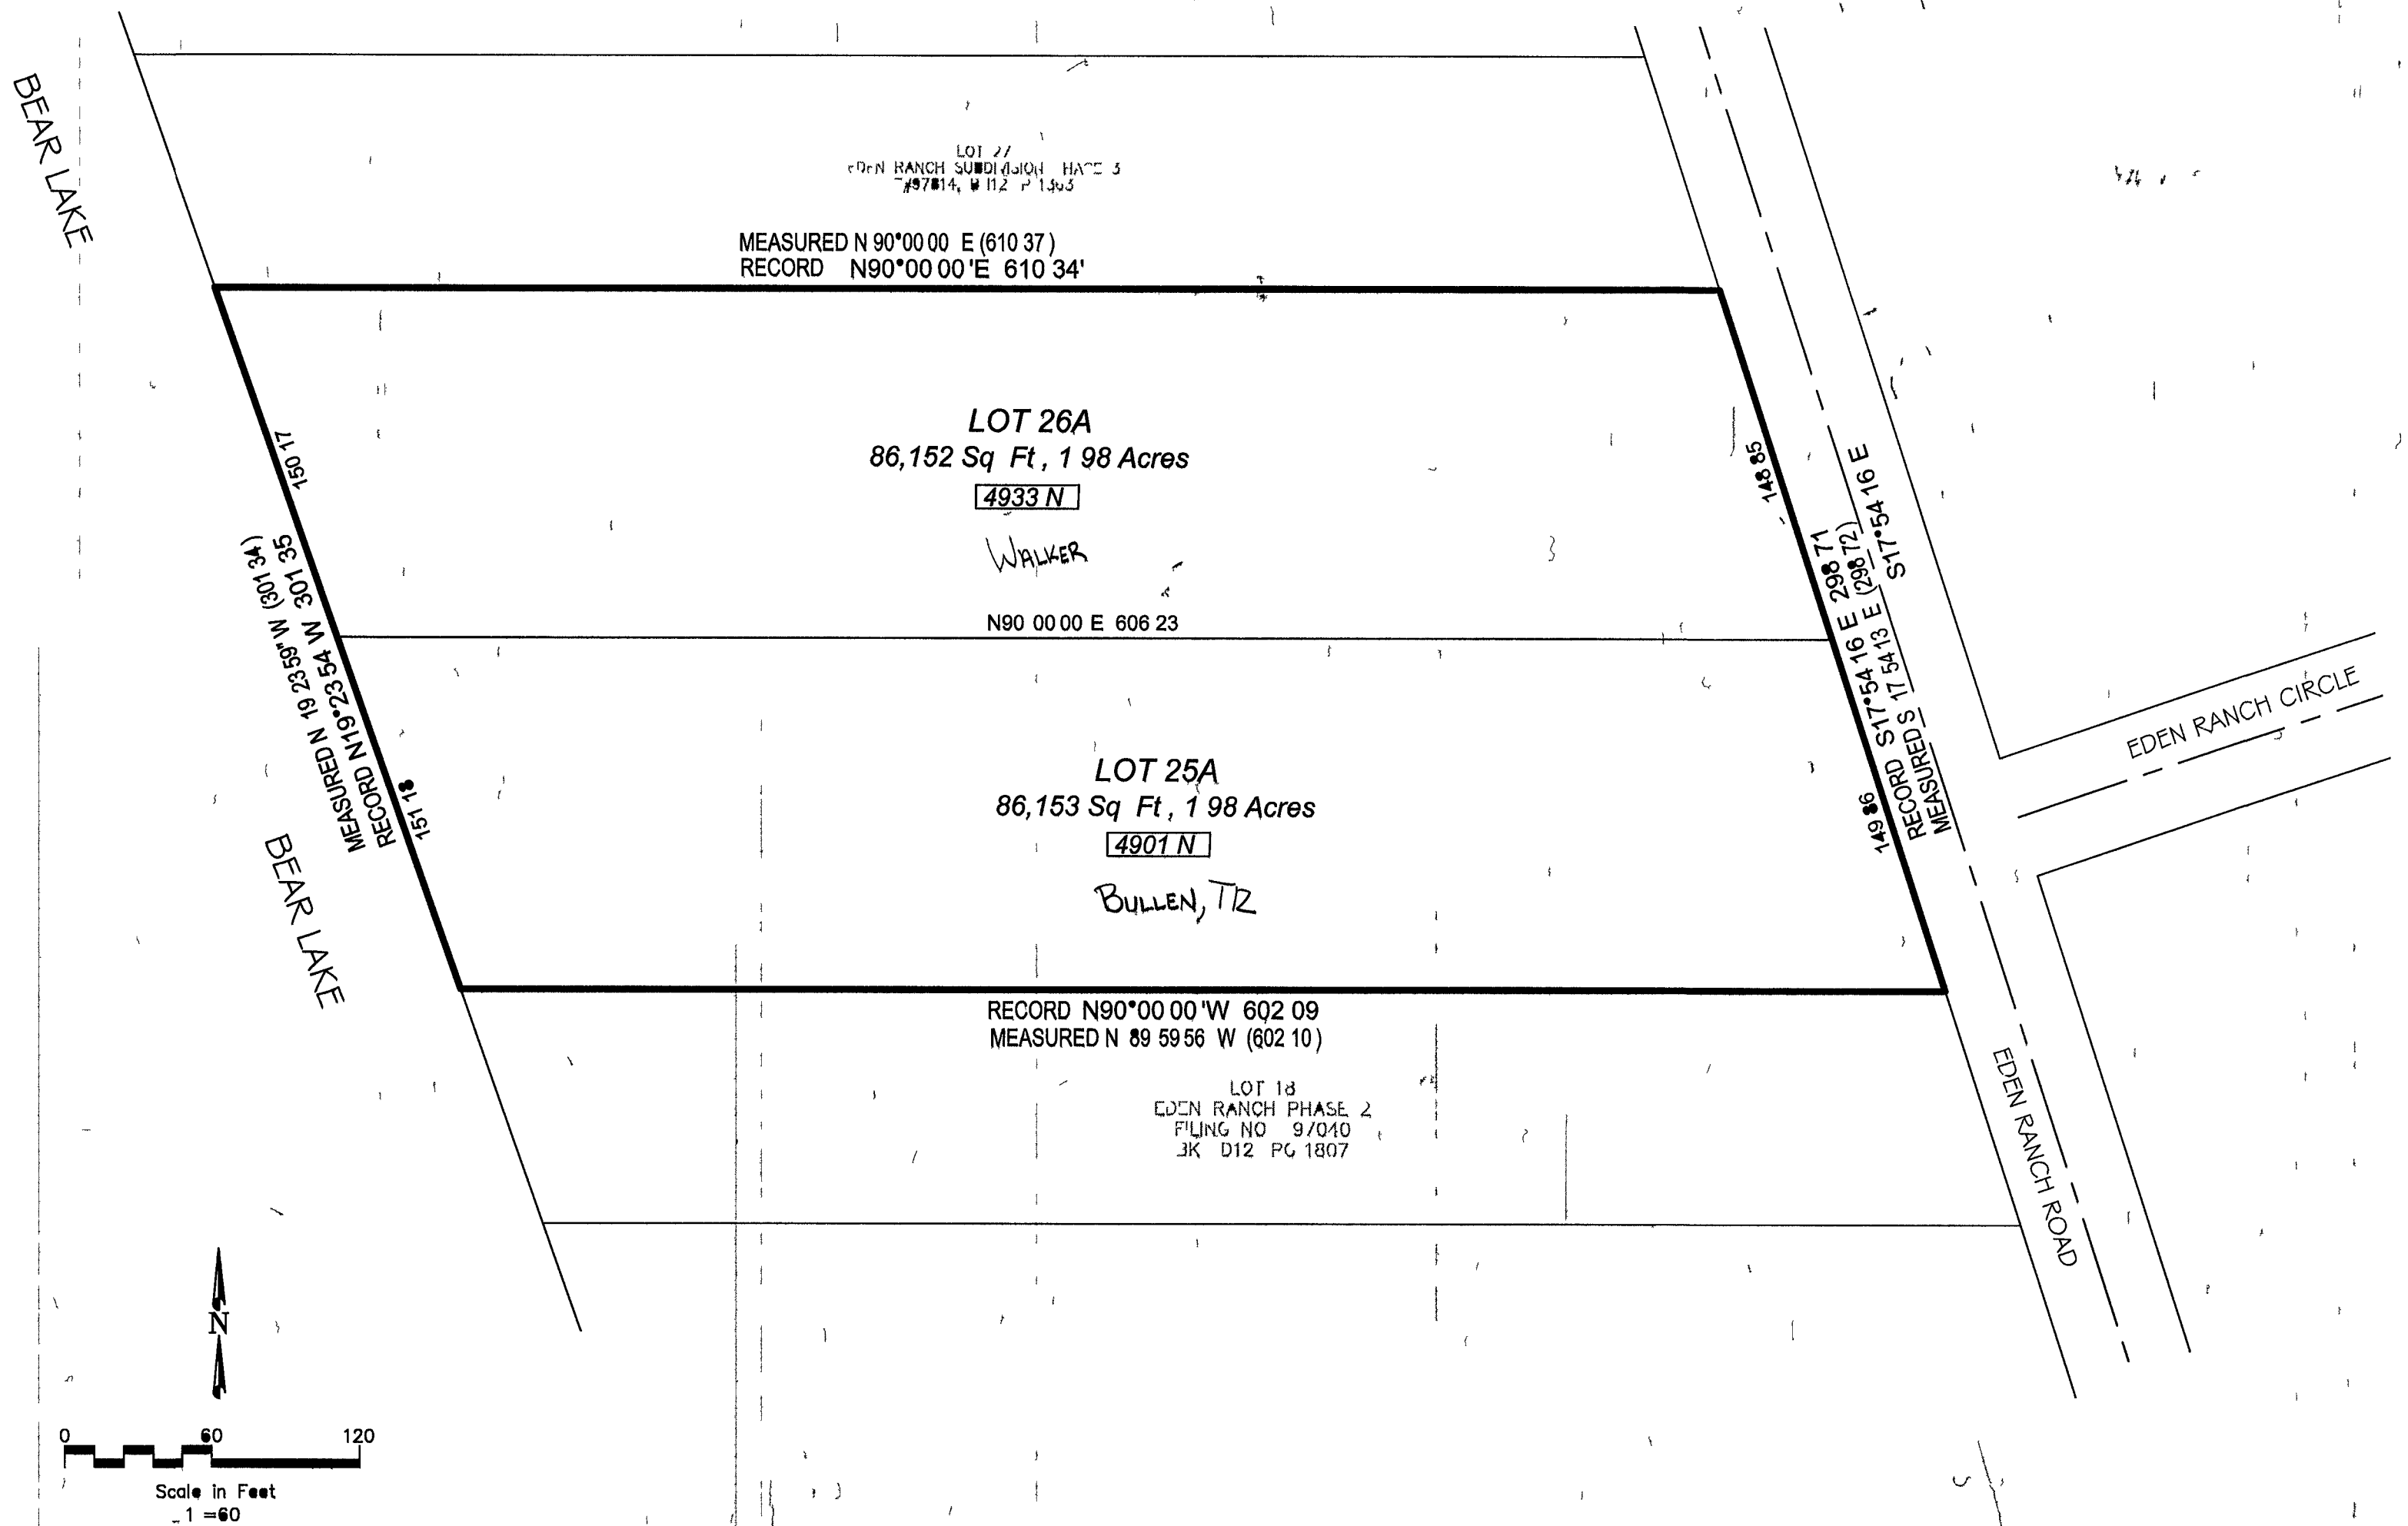

July 29, 2021 Page 1 of 1

PREPARED BY



**CIVIL ENGINEERING
+ SURVEYING**

3032 South 1030 West Suite 202, Salt Lake City, Utah 84119

AMENDING LOTS 24, 25 AND 26 OF EDEN RANCH
SUBDIVISION PHASE 3

Assessor Parcel No
42-32-000-0009

Part of the Northeast Quarter of Section 32
Township 14 North, Range 6 East, S L B & M

REVISIONS

BOOK _____

PAGE _____