


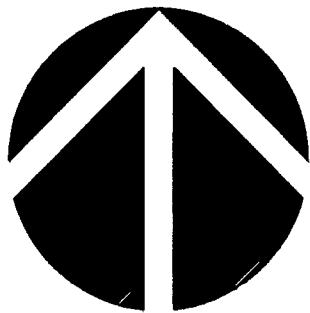


SCALE 1 INCH = 200 FEET

IDAHO
UTAH

FUTURE DEVELOPMENT

ELK CIRCLE
HOLLOW

CURVE	RADIUS	LENGTH	TANGENT	CHORD	BEARING	DELTA
C-1	321.85	381.60	216.81	359.64	S 05°31'23" E	67°55'54"
C-2	200.00	153.50	80.75	149.76	S 17°30'05" E	43°58'31"
C-3	200.00	80.05	40.57	79.52	N 06°58'50" W	22°56'01"
C-4	200.00	81.35	41.25	80.79	S 06°47'41" E	23°18'18"
C-5	300.00	132.27	67.23	131.20	S 17°29'19" W	25°15'41"
C-10	225.00	138.23	71.37	136.07	S 12°31'09" W	35°12'01"
C-13	200.00	139.50	72.72	136.69	N 15°07'25" W	39°57'46"
C-14	550.00	396.06	207.05	387.55	N 55°44'04" W	41°15'31"
C-15	550.00	204.78	103.59	203.59	N 87°01'48" W	21°19'56"
C-17	550.00	286.79	146.74	283.55	N 50°02'36" W	25°52'35"
C-18	550.00	314.05	161.43	309.79	N 81°20'20" W	32°42'53"
C-19	100.00	119.60	68.12	112.60	N 63°26'00" W	68°31'33"
C-20	100.00	119.60	68.12	112.60	N 05°05'33" E	68°31'33"
C-21	100.00	239.20	254.20	186.12	N 29°10'13" W	137°03'06"
C-22	75.00	62.04	32.92	60.29	N 15°39'30" E	47°23'40"
C-23	75.00	62.04	32.92	60.29	S 31°44'11" E	47°23'40"
C-24	75.00	124.08	81.55	110.40	S 08°02'21" E	94°47'21"

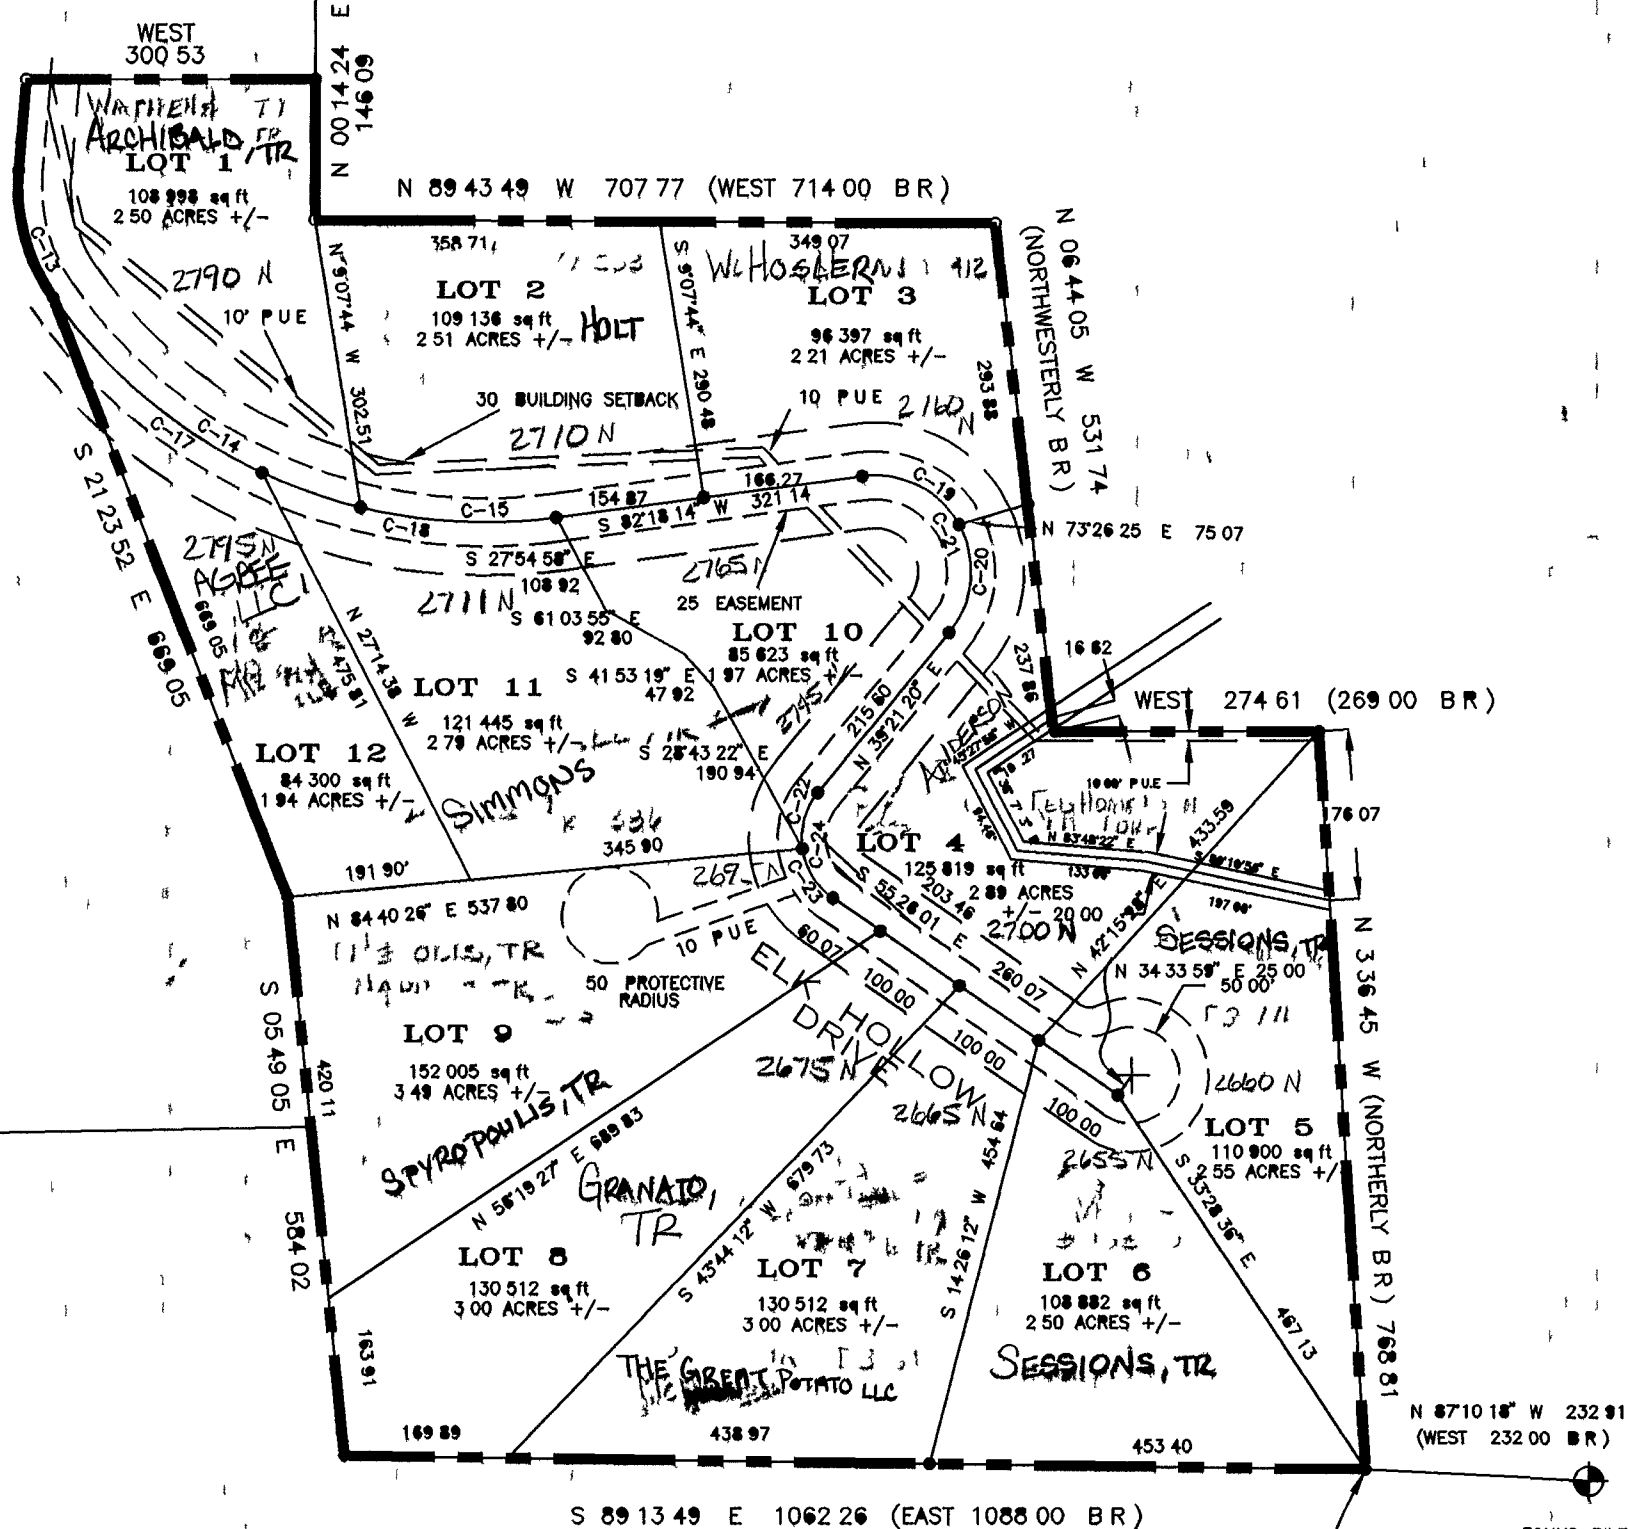

REVISIONS

ELK HOLLOW RANCHES
PHASE 1 AMND.

SECTION 31
T 15 N, R 5 E
SLB & M

SCALE

1" = 200'