



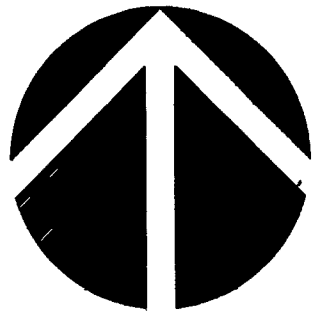

SCALE 1 INCH = 200 FEET

IDAHO
UTAH

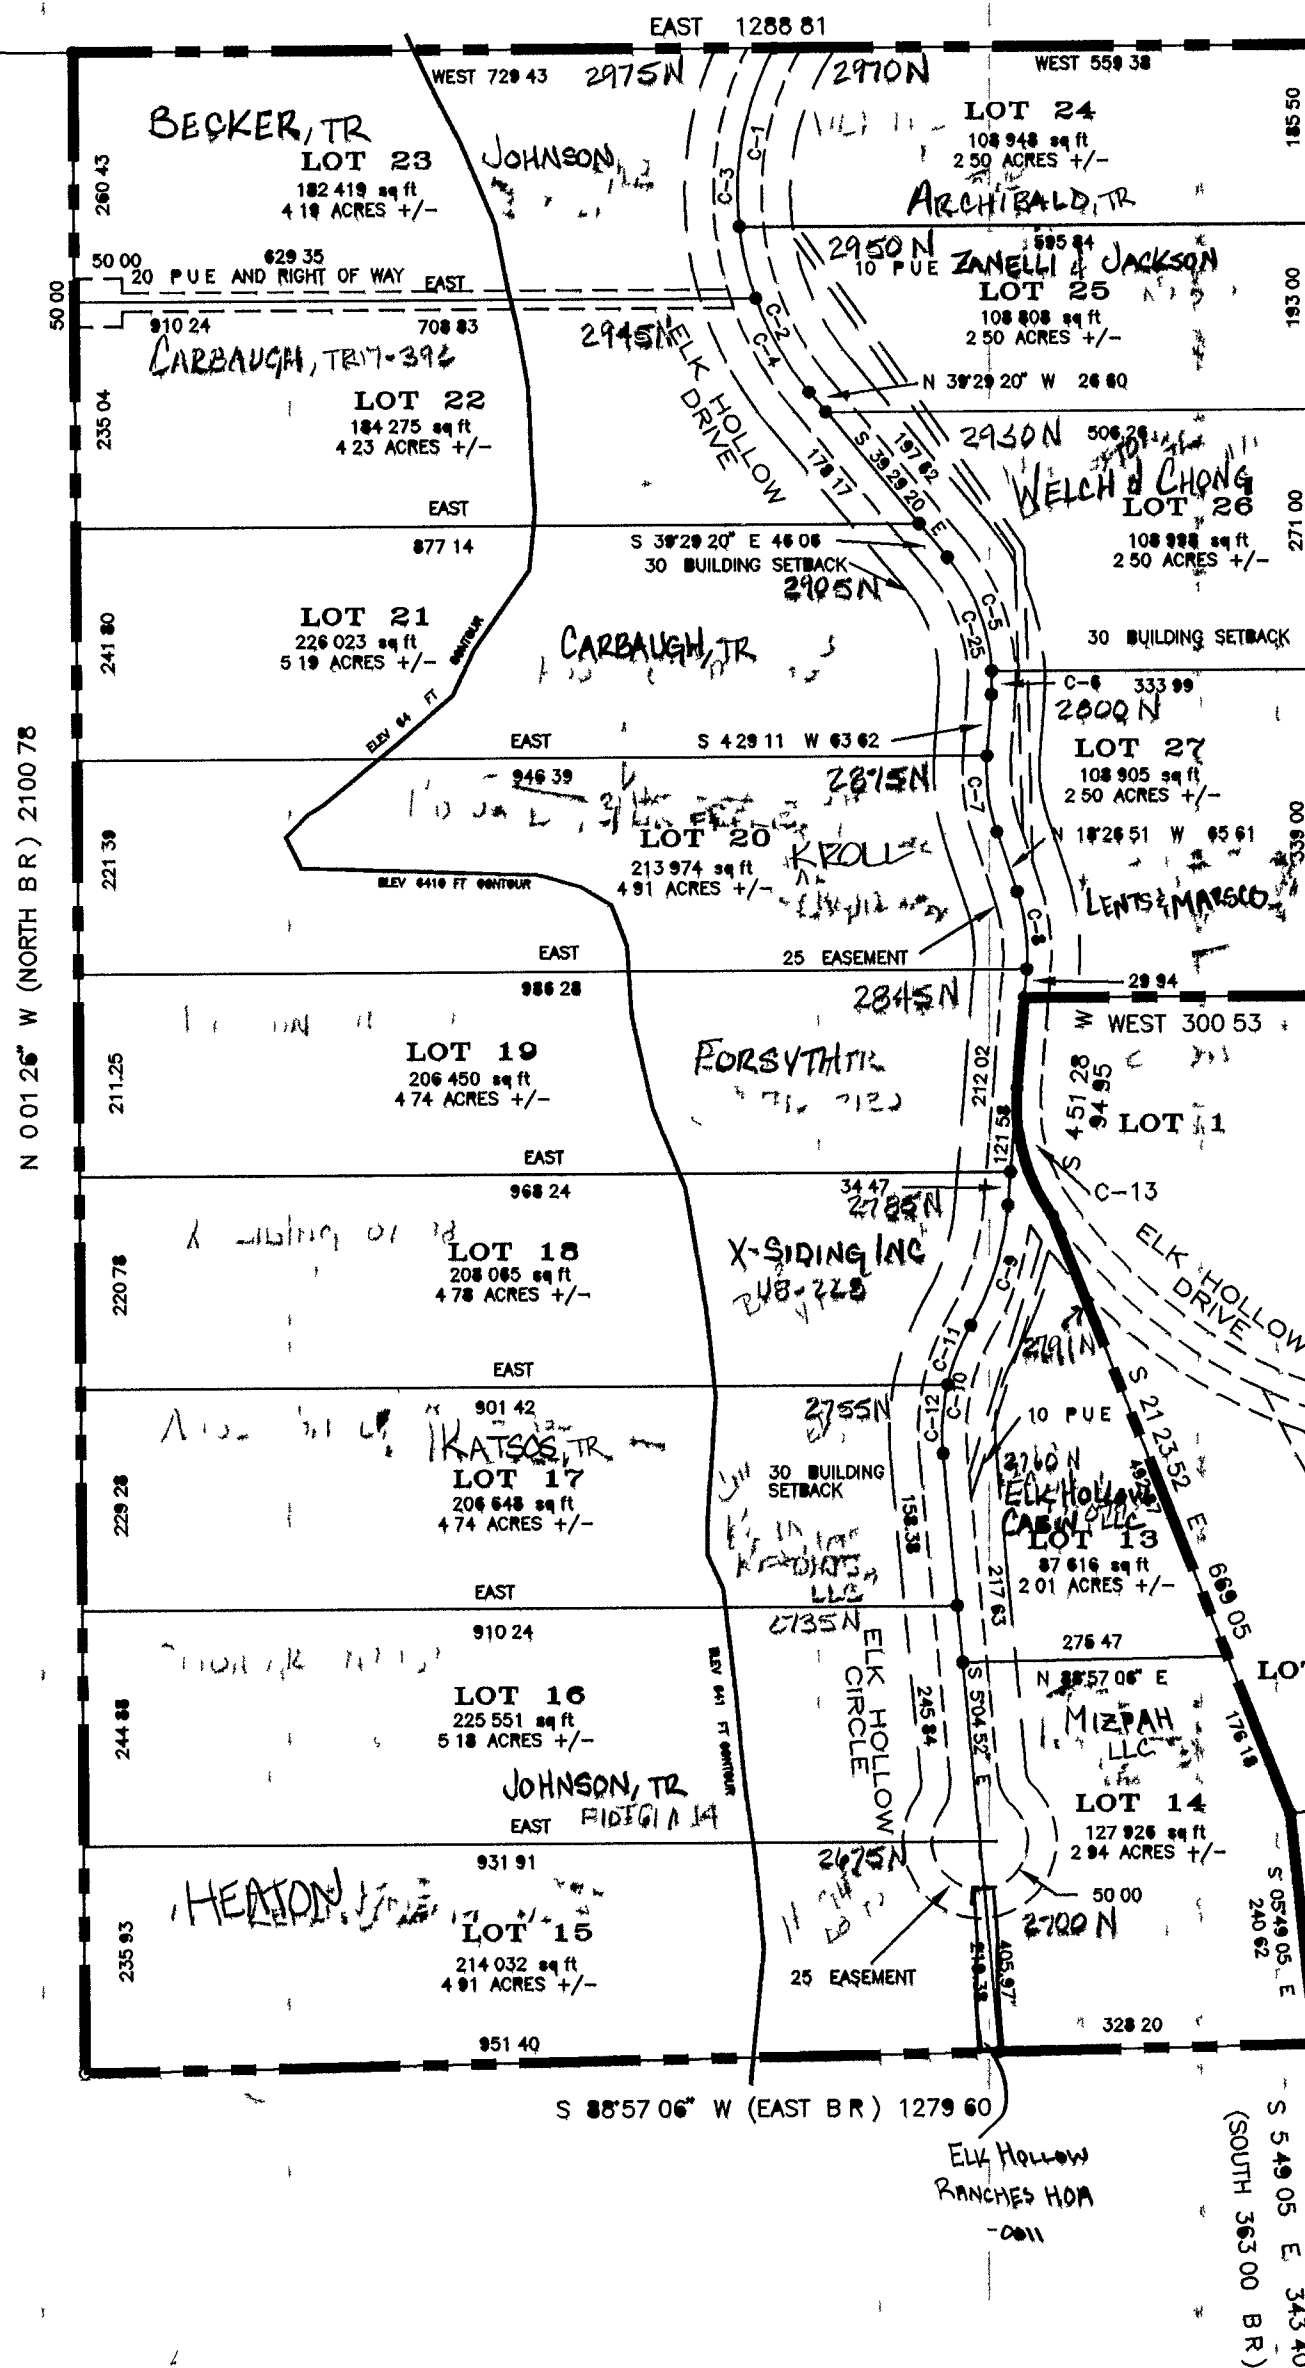

CURVE	RADIUS	LENGTH	TANGENT	CHORD	BEARING	DELTA
C-1	321.85	192.04	98.97	189.20	S 11 20 59 W	34 11 09'
C-2	321.85	189.56	97.62	186.84	N 22 36 58 W	33 44 45'
C-3	321.85	269.00	142.92	261.24	N 04 29 57 E	47 53 14'
C-4	321.85	112.60	56.88	112.02	N 29 28 00 W	20 02 40'
C-5	200.00	129.14	66.91	126.91	N 20 59 27 W	36 59 46'
C-6	200.00	24.36	12.20	24.35	S 00 59 48 W	06 58 45'
C-7	200.00	80.05	40.57	79.52	N 06 58 50 W	22 56 01'
C-8	200.00	81.35	41.25	80.79	N 06 47 41 W	23 18 18'
C-9	300.00	132.27	67.23	131.20	S 17 29 19 W	25 15 41'
C-10	225.00	138.23	71.37	136.07	S 12 31 09 W	35 12 01'
C-11	225.00	66.21	33.35	65.98	N 21 41 19 E	16 51 41'
C-12	225.00	72.02	36.32	71.71	N 04 05 18 E	18 20 20'
C-13	200.00	139.50	72.72	136.69	N 15 07 25 W	39 57 46'
C-25	200.00	153.50	80.75	149.76	N 17 30 05 W	43 58 31'

ELK HOLLOW RANCHES
PHASE 1

LOT 9

LOT 8

N 87 10 18' W 232.81
(WEST 232.00 BR)

S 89 13 49' E 1062.26 (EAST 1088.00 BR)

FOUND PILE OF STONES
SOUTHEAST CORNER
SECTION 31
TOWNSHIP 15 NORTH
RANGE 5 EAST
SALT LAKE BASE AND MERIDIAN

46-31-020-Lots

REVISIONS

ELK HOLLOW RANCHES
PHASE 2

SECTION 31
T 15 N, R 5 E
SLB & M

SCALE
1"=200