




SCALE: 1" = 120'

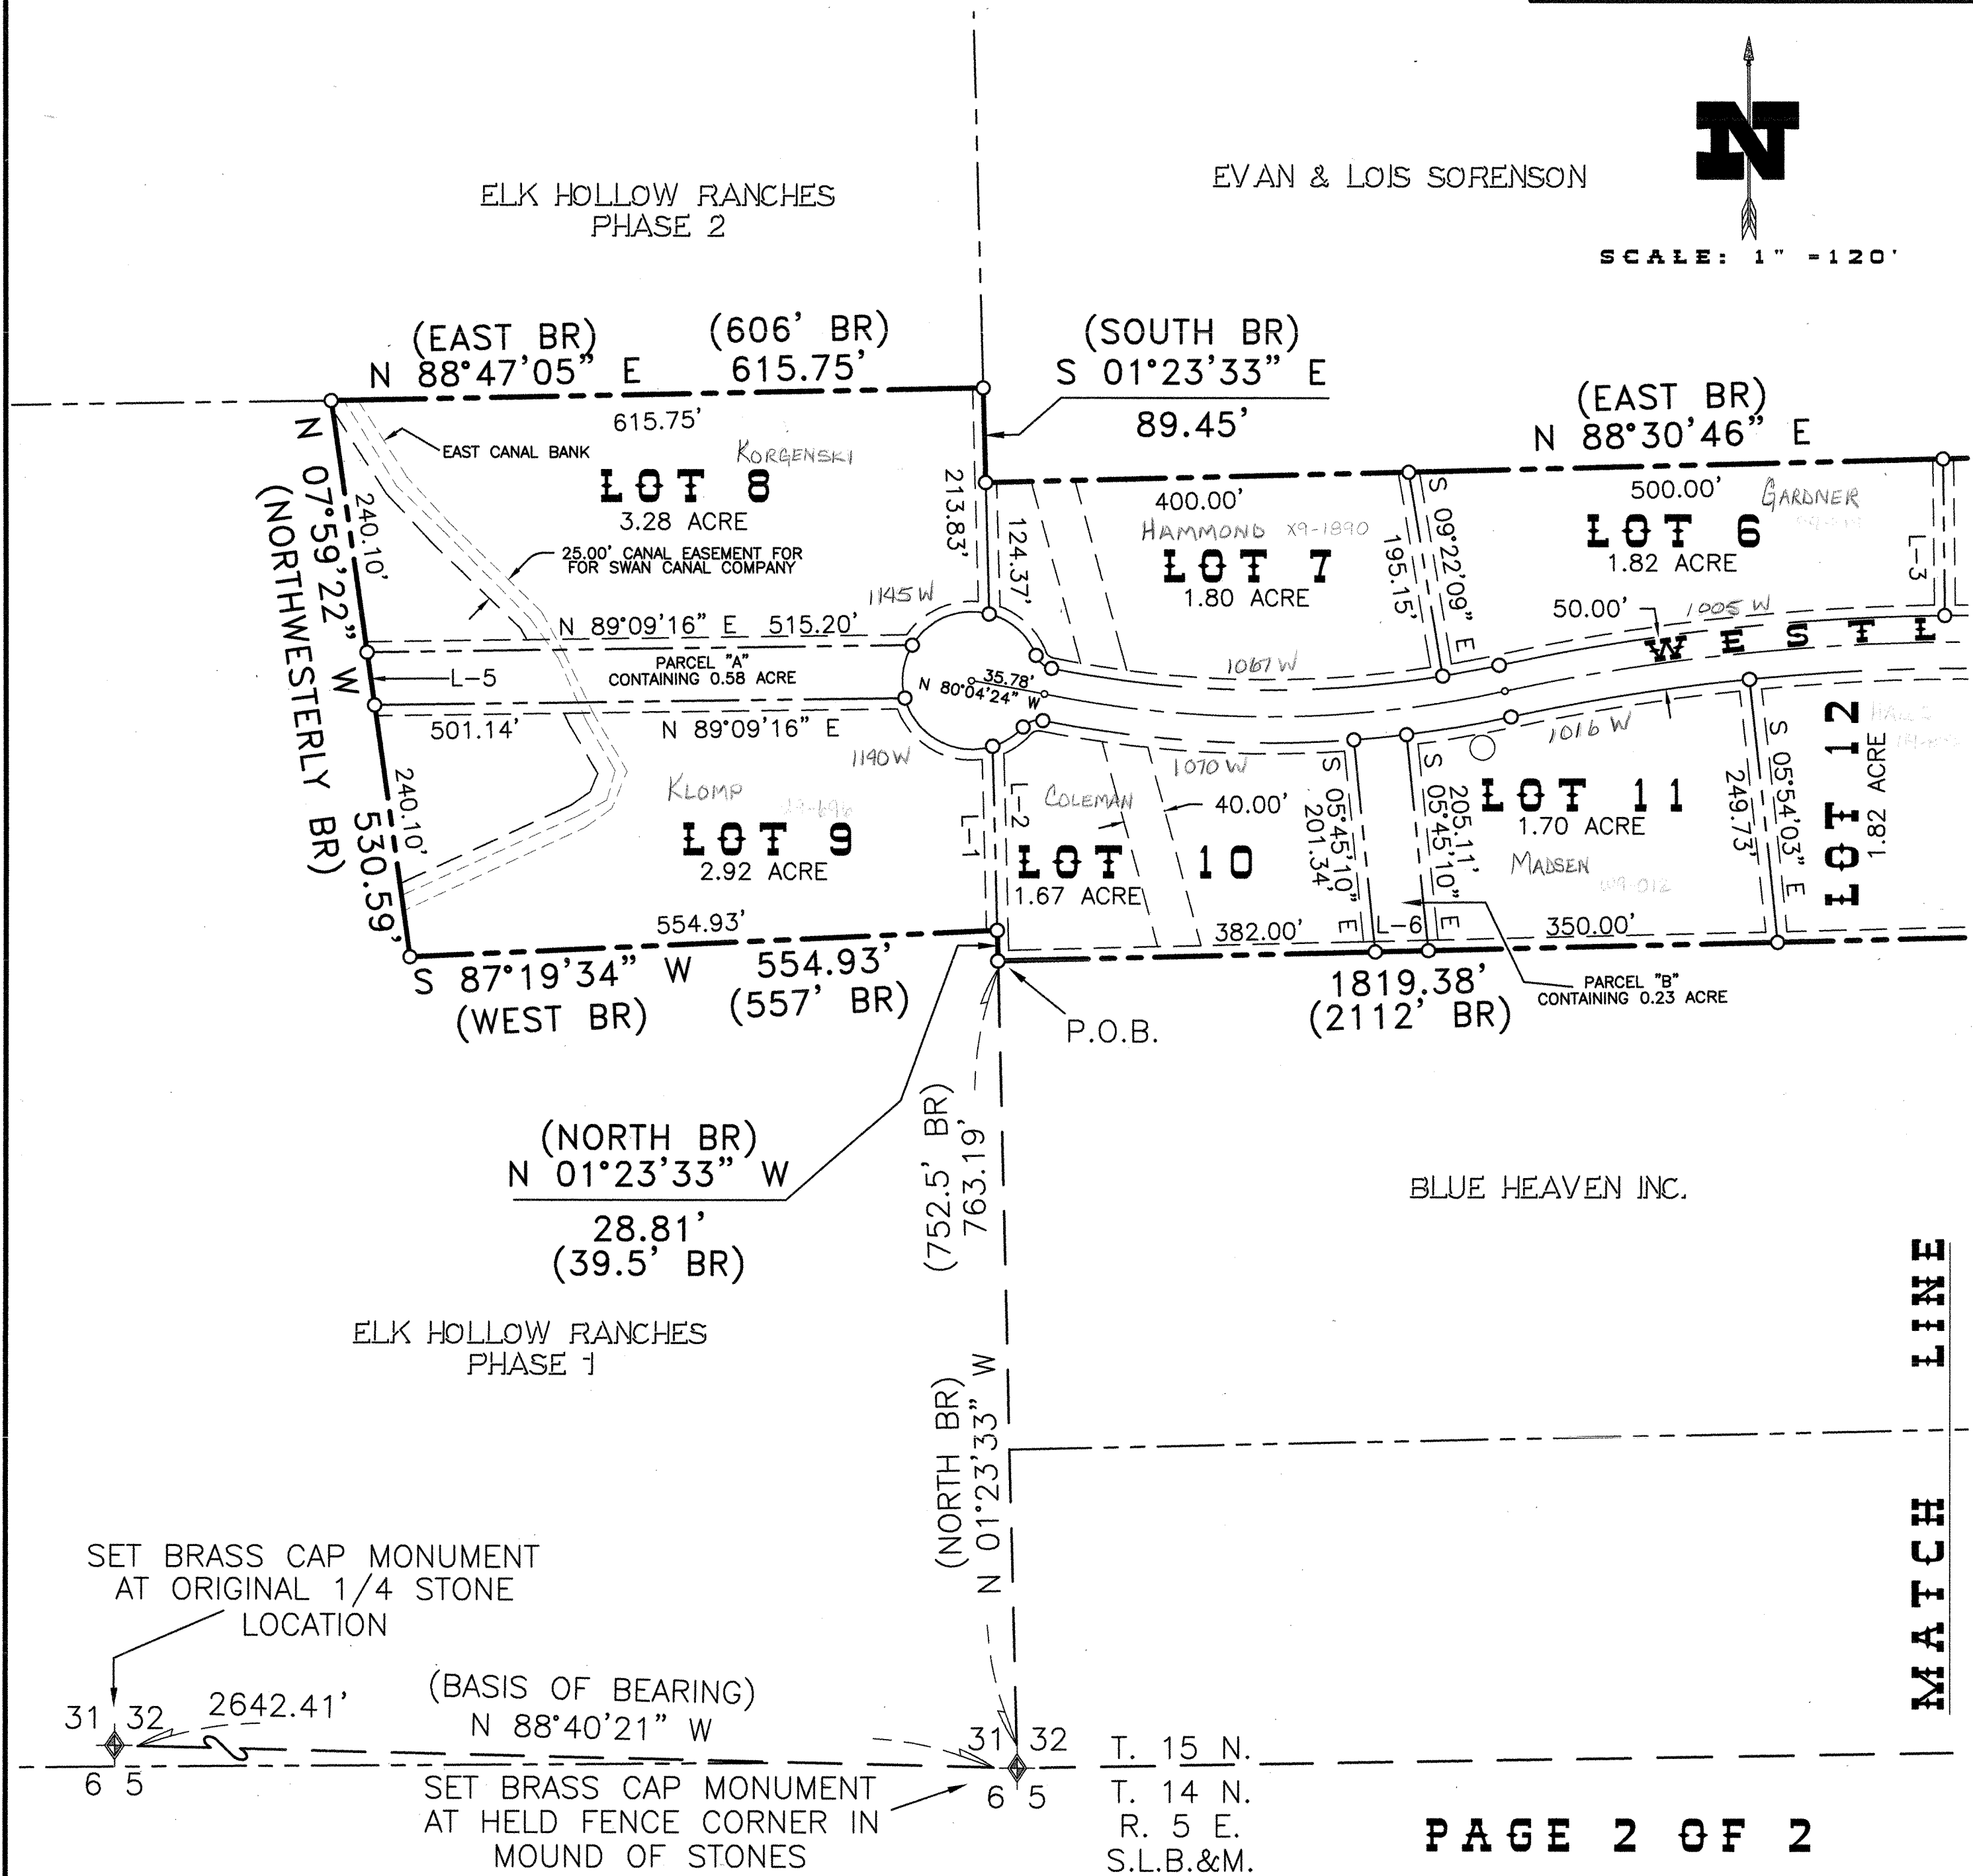

SET BRASS CAP MONUMENT
 AT ORIGINAL 1/4 STONE
 LOCATION

(BASIS OF BEARING)
 N 88°40'21" W

SET BRASS CAP MONUMENT
 AT HELD FENCE CORNER IN
 MOUND OF STONES

T. 15 N.
 T. 14 N.
 R. 5 E.
 S.L.B.&M.